


# **Board of Adjustment** **Notification Plan for** **Case No A-18-044**

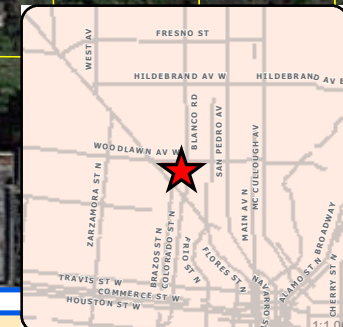


San Antonio City Limits  
 Subject Property  
 200' Notification Boundary  
 Council District: 1




"NOT TO SCALE,  
 FOR ILLUSTRATIVE PURPOSES ONLY"

Development Services Department  
 City of San Antonio

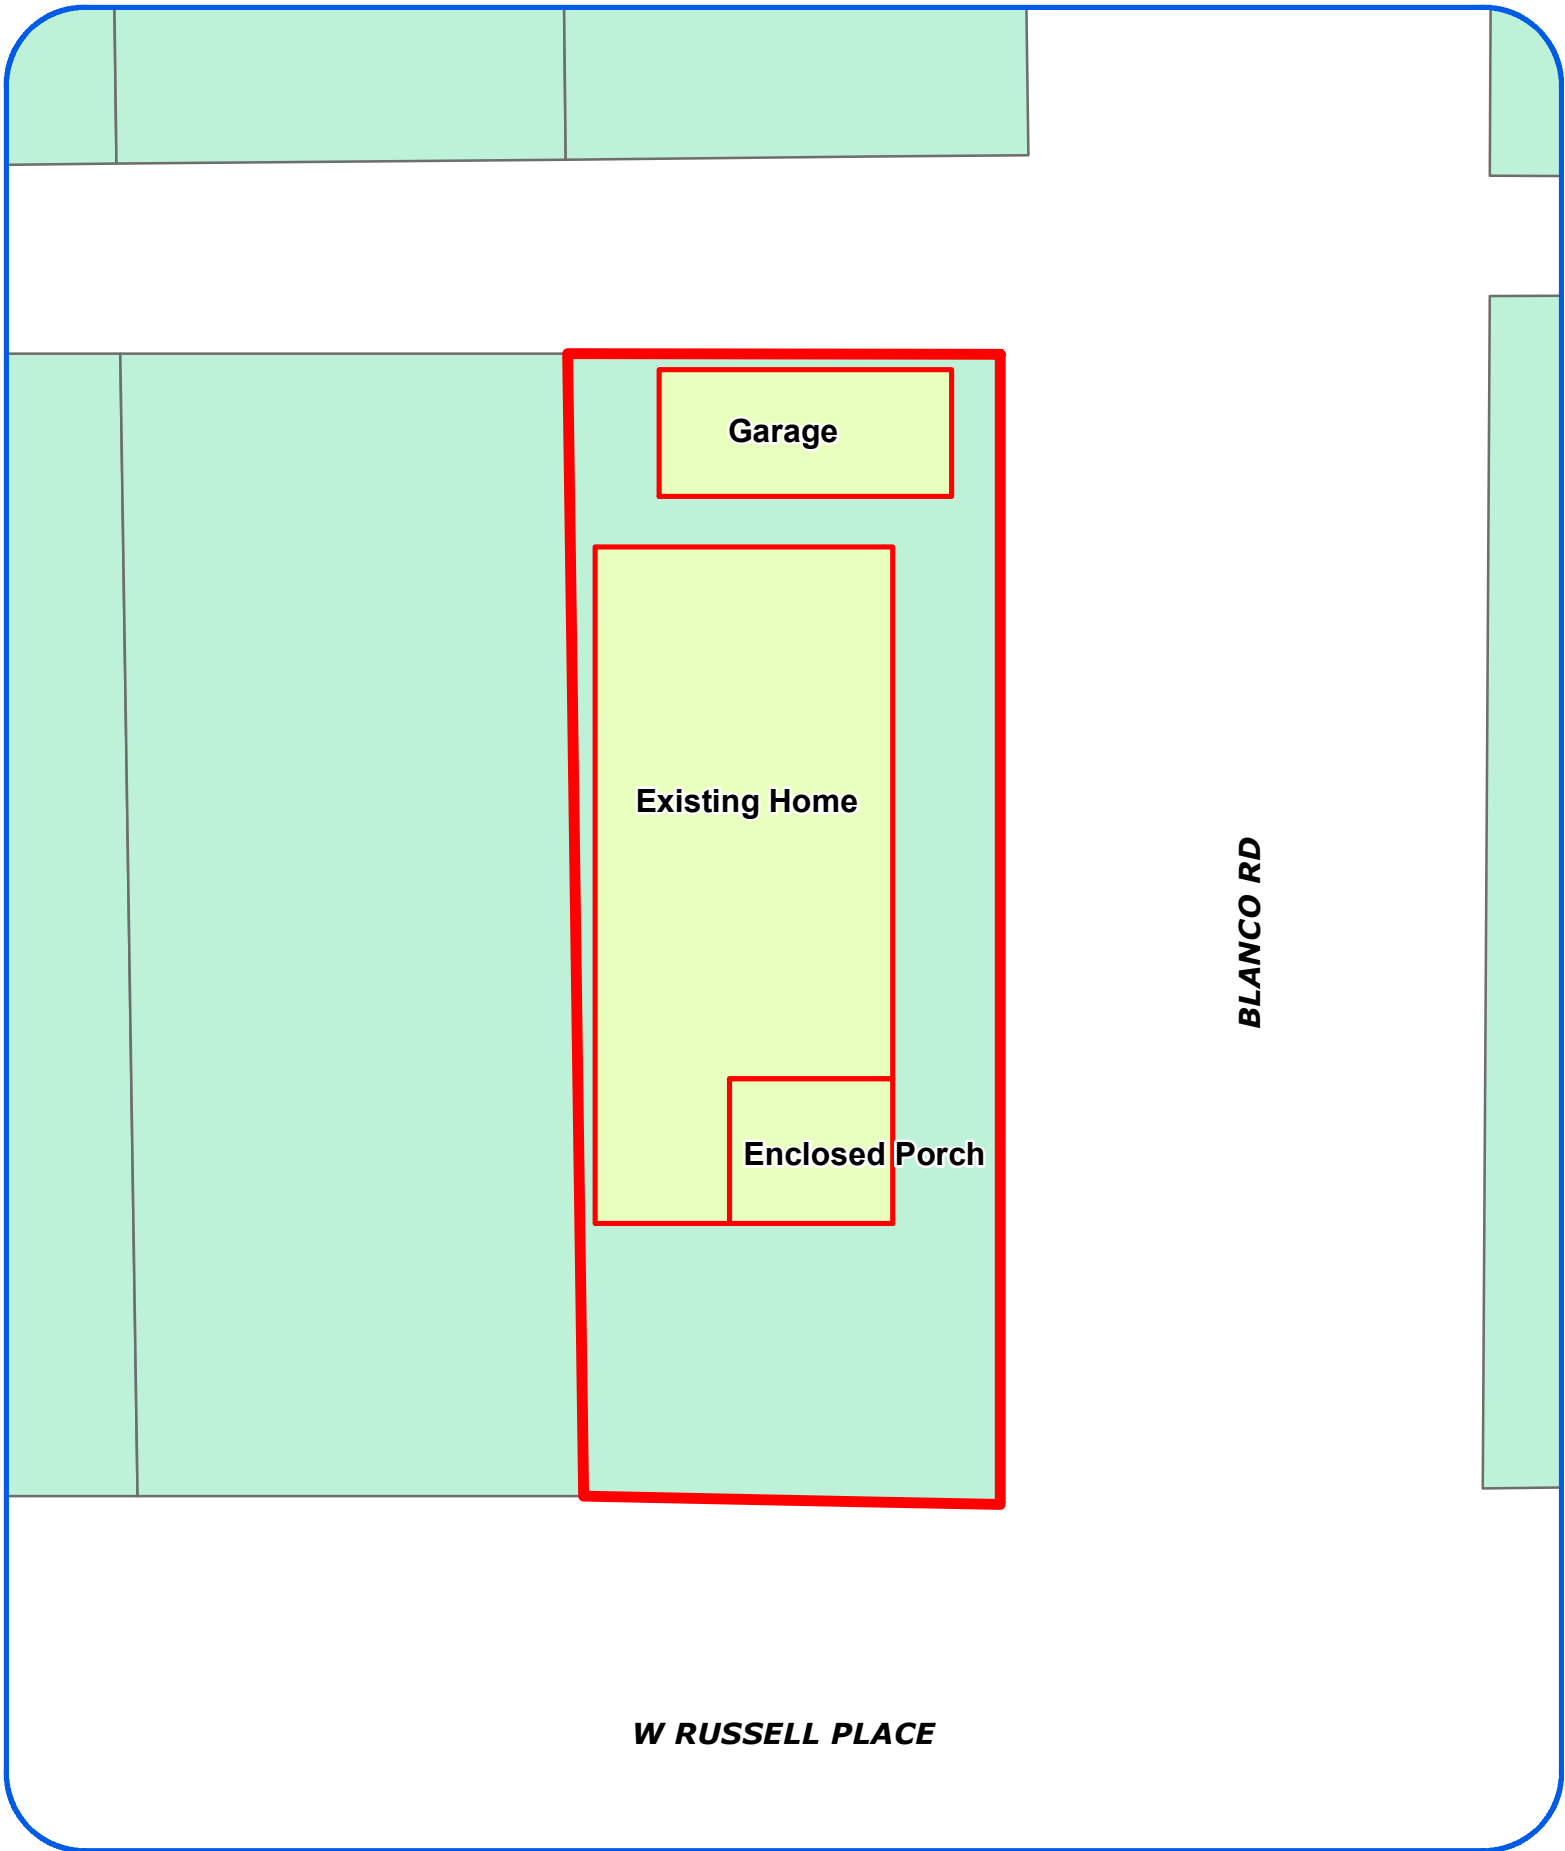

**Board of Adjustment**  
**Plot Plan for**  
**Case No A-18-044**

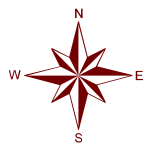

"NOT TO SCALE,  
FOR ILLUSTRATIVE PURPOSES ONLY"  
Council District: 1

**1101 W Russell PI**

Development Services Department  
City of San Antonio



**PLOT PLAN**  
FOR BUILDING PERMITS


Address: 1101 W RUSSELL PL

Lot: 47 & 48

Block: 47

NCB: 1862

REAR

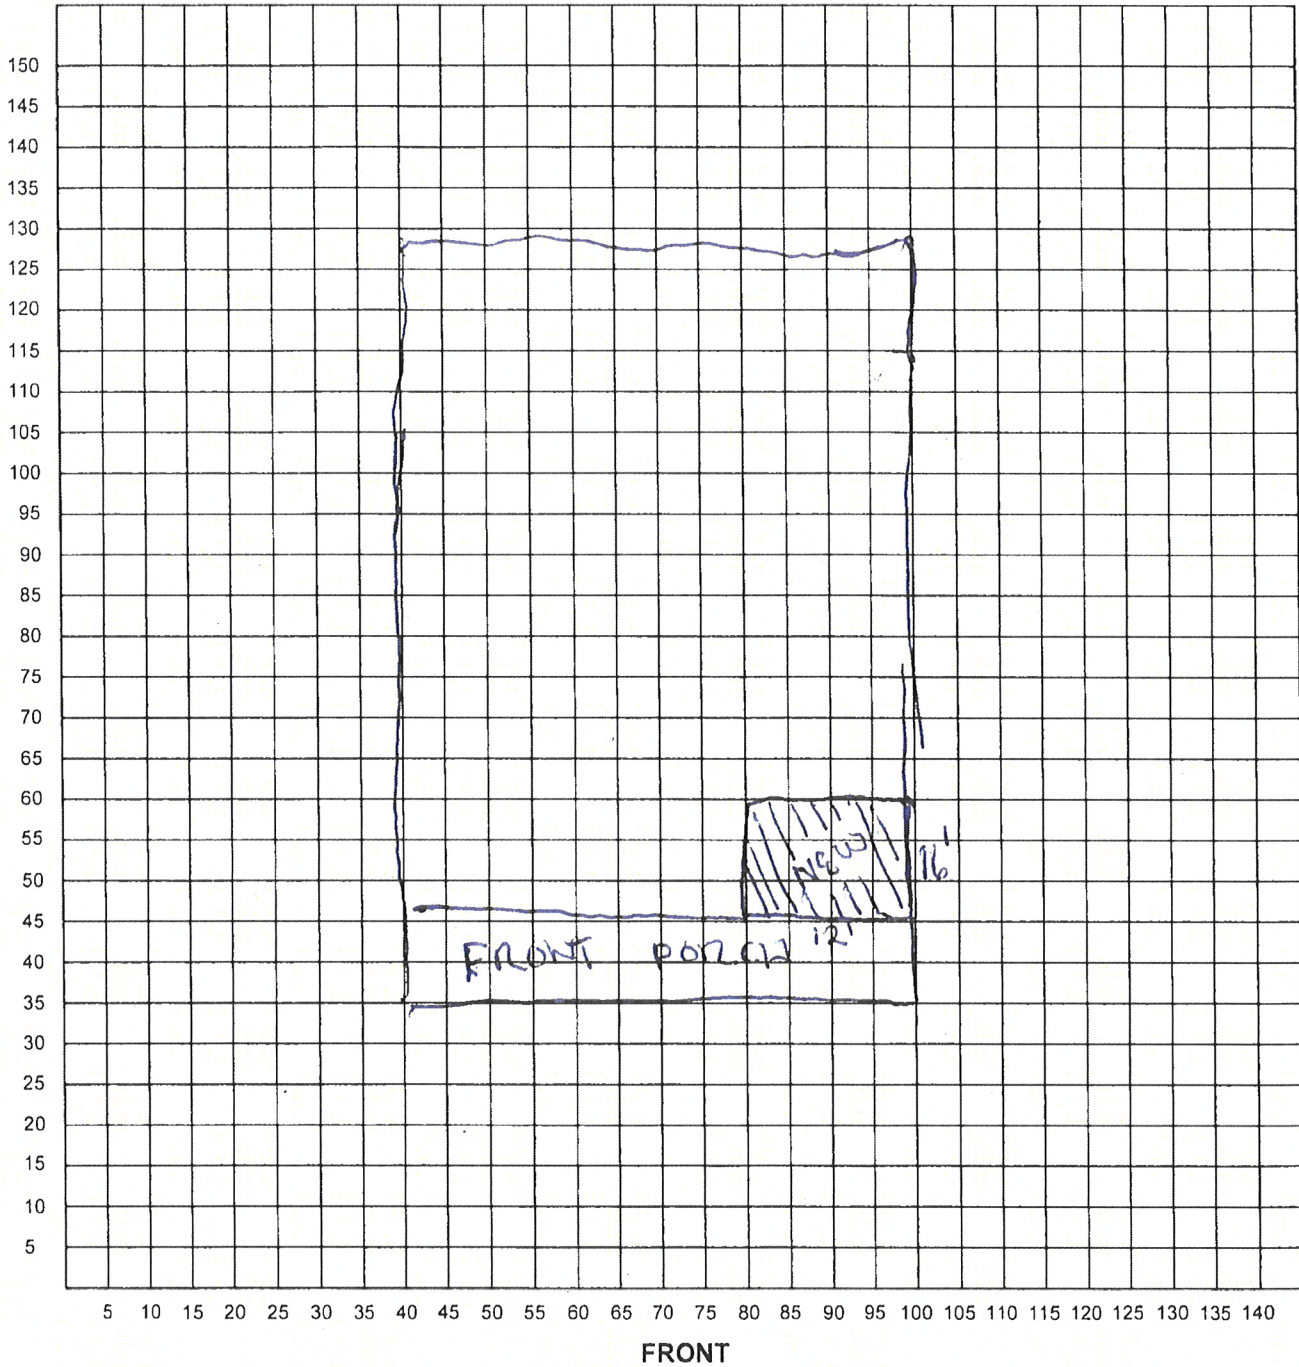

I certify that the above plot plan shows all improvements on this property and that there will be no construction over easements. I also certify that I will build in compliance with the UDC and the 2015 IRC.

Date: 1/26/18

Signature of Applicant: *GA*



**A-18-044**  
**Subject Property – 1101 W. Russell Place**



**Side View of Porch**





**Neighboring property**



**Streetscape along Russell**



**Neighboring Property**

