





Board of Adjustment **Notification Plan for** **Case No A-18-043**

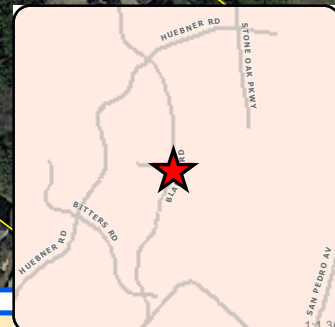


- San Antonio City Limits
- Subject Property
- 200' Notification Boundary
- Council District: 9

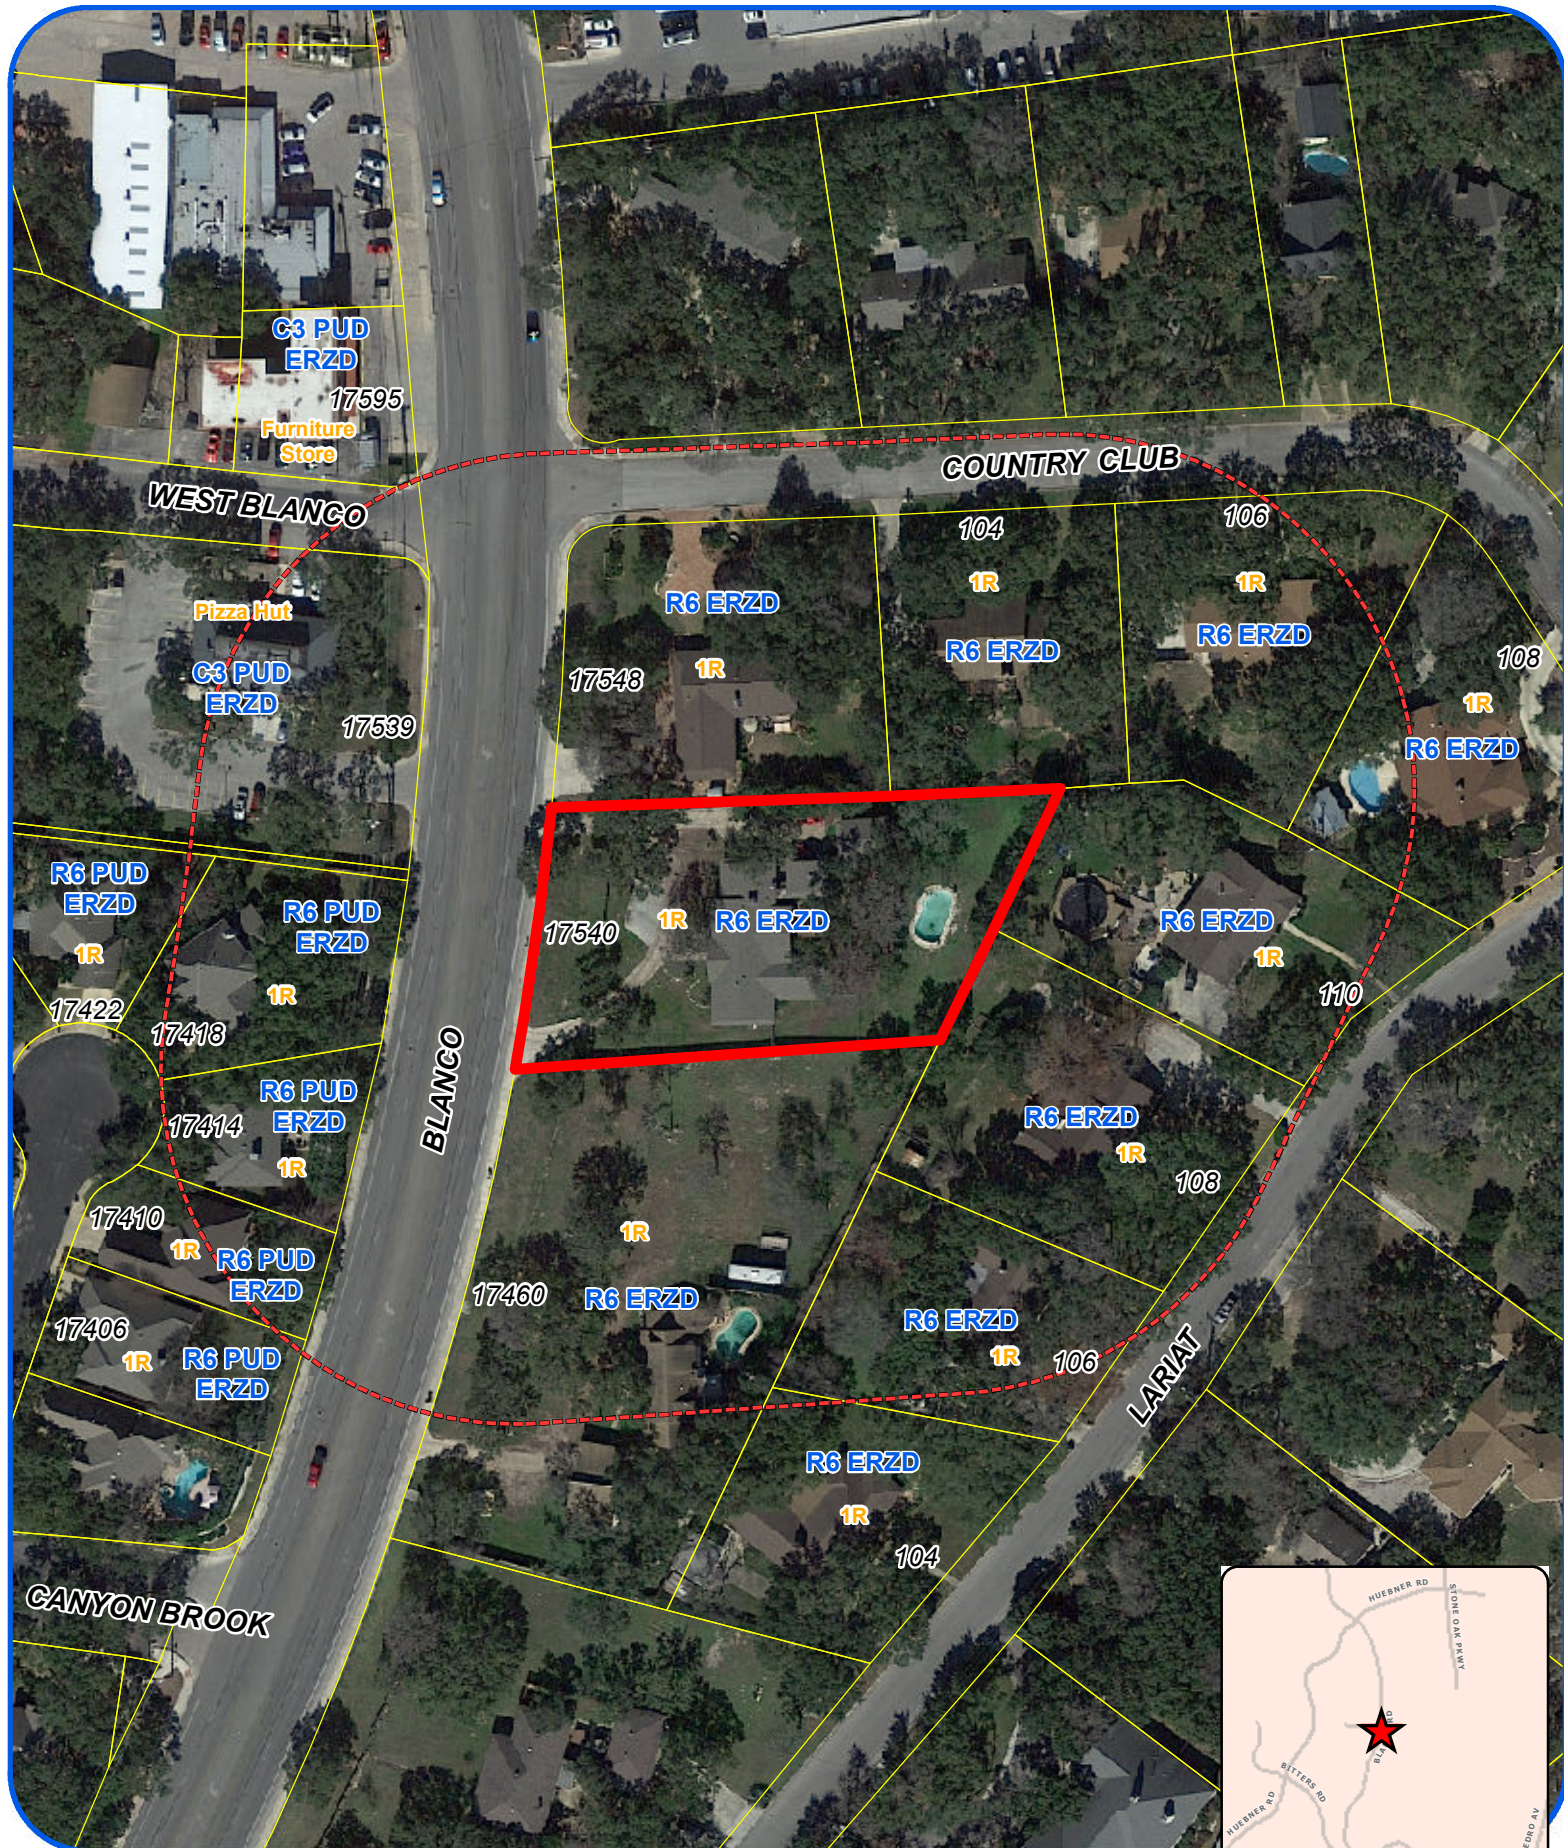


"NOT TO SCALE,
 FOR ILLUSTRATIVE PURPOSES ONLY"

Development Services Department
 City of San Antonio

BLANCO RD

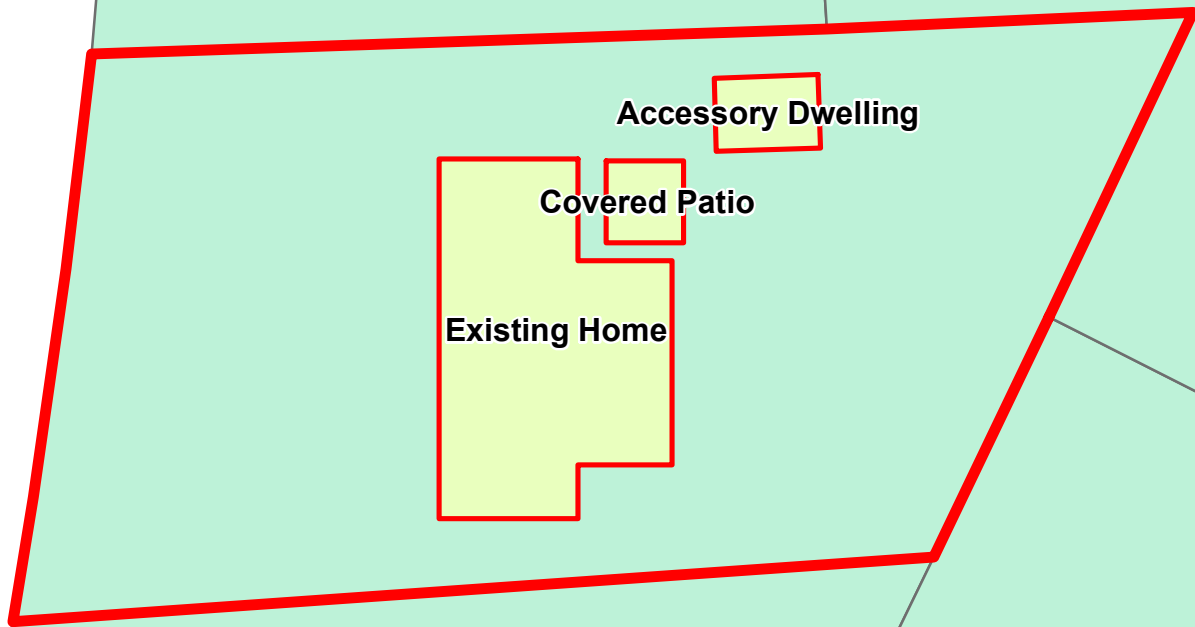

Board of Adjustment
Plot Plan for
Case No A-18-043

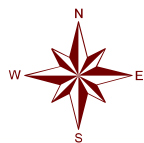

"NOT TO SCALE,
FOR ILLUSTRATIVE PURPOSES ONLY"
Council District: 9

17540 Blanco Rd

Development Services Department
City of San Antonio

A-18-043
Subject Property – 17540 Blanco Road



Subject Property



Subject Property

