





Board of Adjustment **Notification Plan for** **Case No A-18-051**

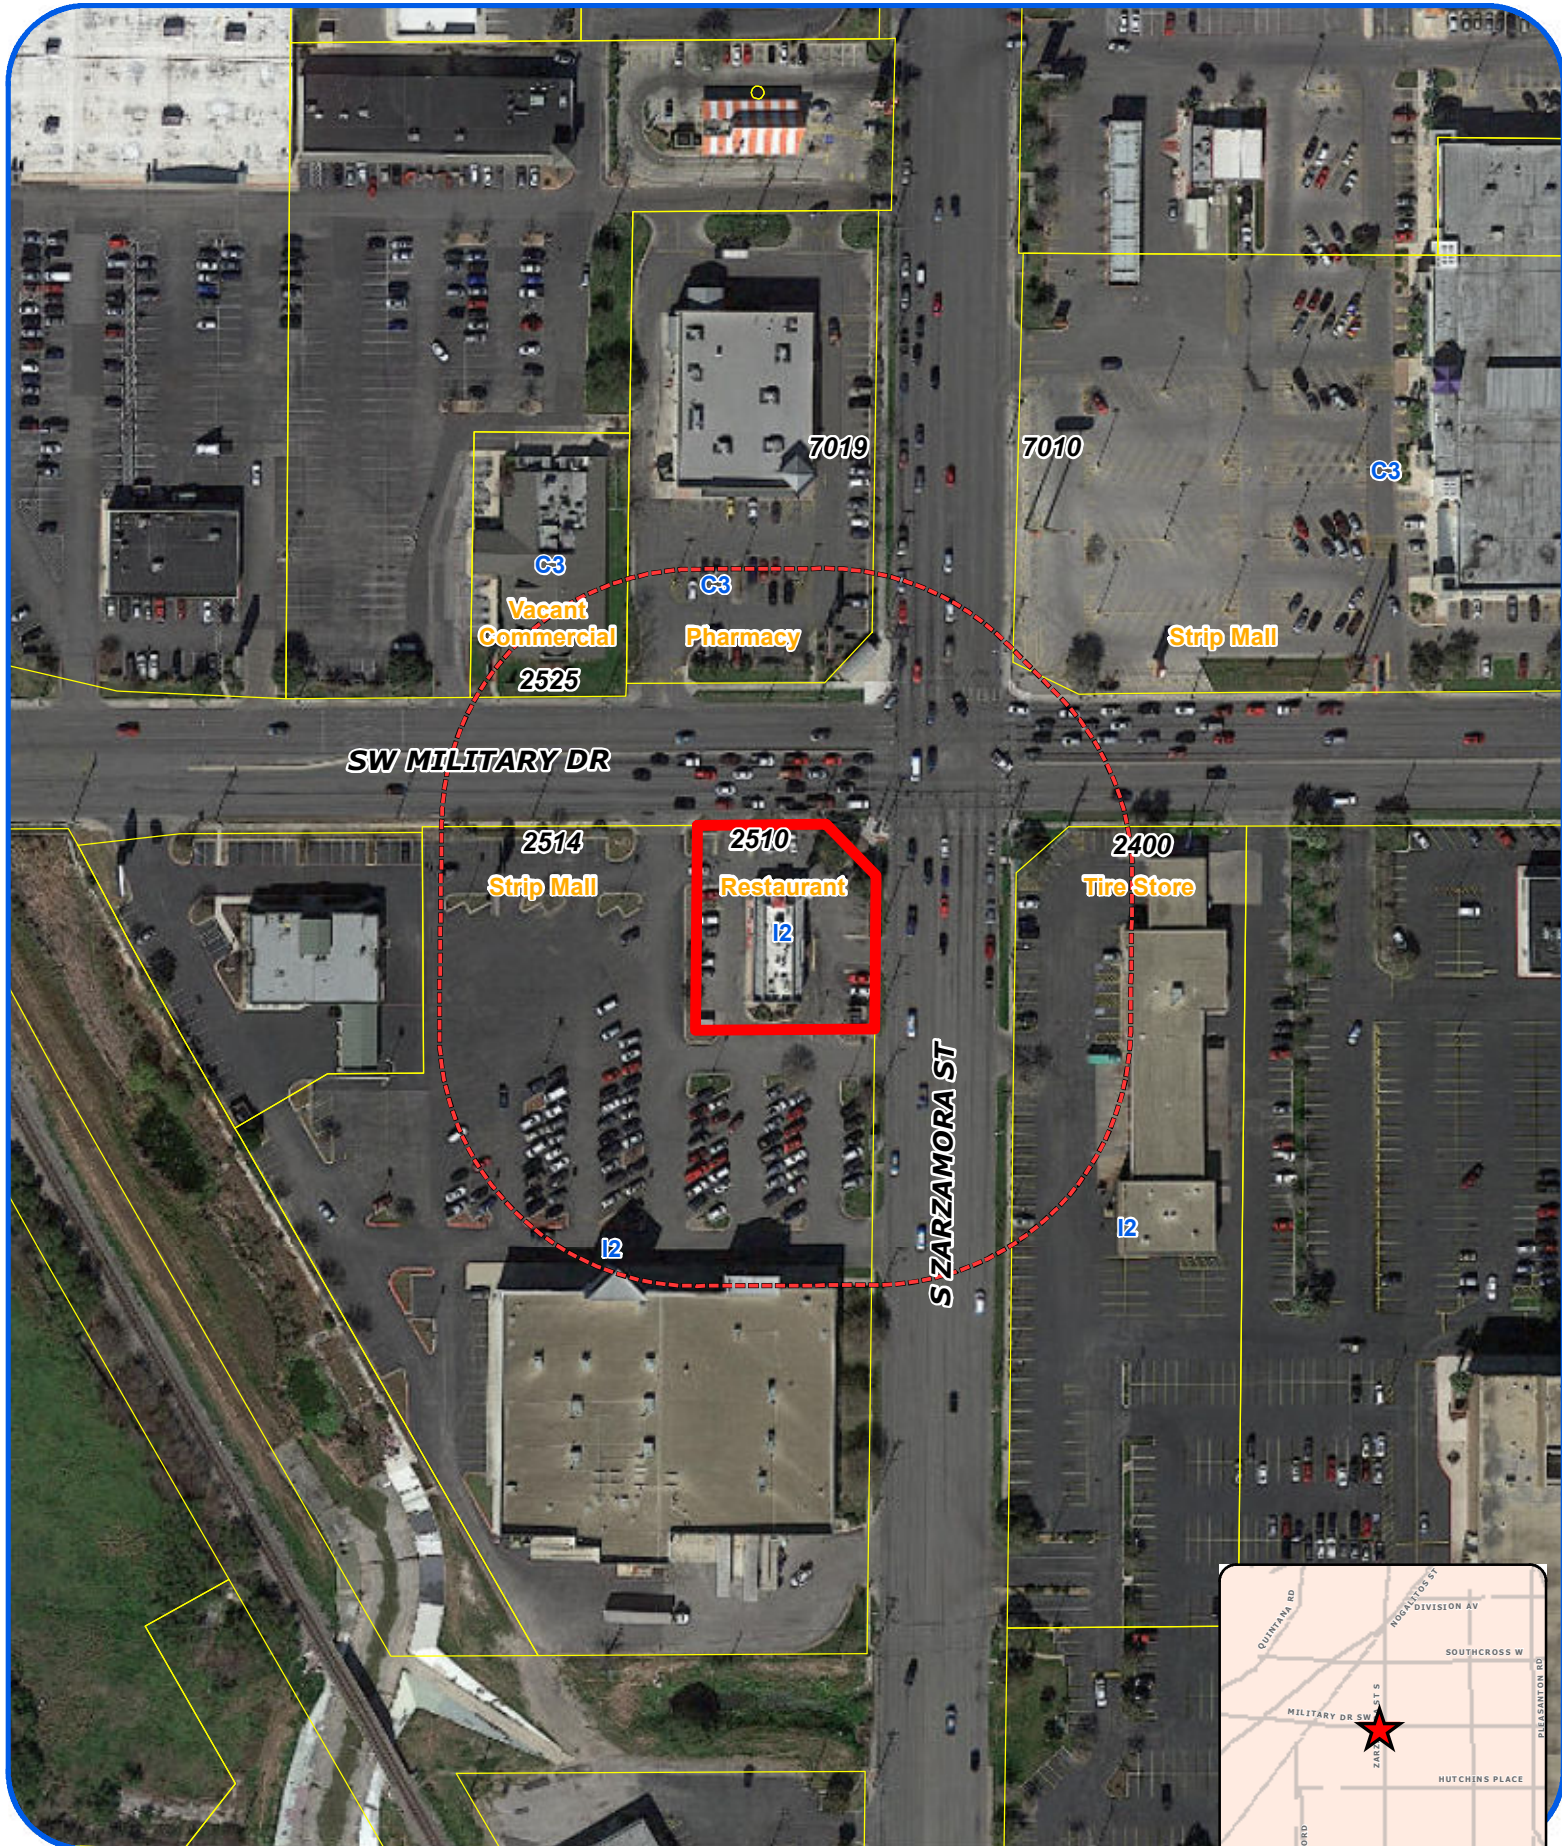

- San Antonio City Limits
- Subject Property
- 200' Notification Boundary
- Council District: 4

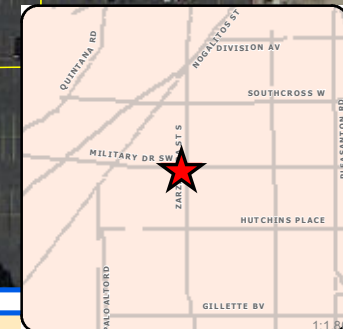

"NOT TO SCALE,
 FOR ILLUSTRATIVE PURPOSES ONLY"

Development Services Department
 City of San Antonio

SW MILITARY DR

17Ft Bufferyard

17Ft Bufferyard

Restaurant

15Ft Setback

7Ft Bufferyard

S ZARZAMORA ST

Board of Adjustment
Plot Plan for
Case No A-18-051



"NOT TO SCALE,
FOR ILLUSTRATIVE PURPOSES ONLY"
Council District: 4

2510 SW Military Dr

Development Services Department
City of San Antonio

36352



2510 SW Military Dr.
San Antonio, TX 78224

PRELIMINARY


THIS DOCUMENT IS FOR INTERIM REVIEW AND
NOT INTENDED FOR BIDDING, PERMIT OR
CONSTRUCTION PURPOSES.

CHARLES W. POPE TX#13356

Date: 02.12.18

S.W. MILITARY DRIVE

120' RIGHT OF WAY (VOLUME 1893, PAGE 617D.R.)

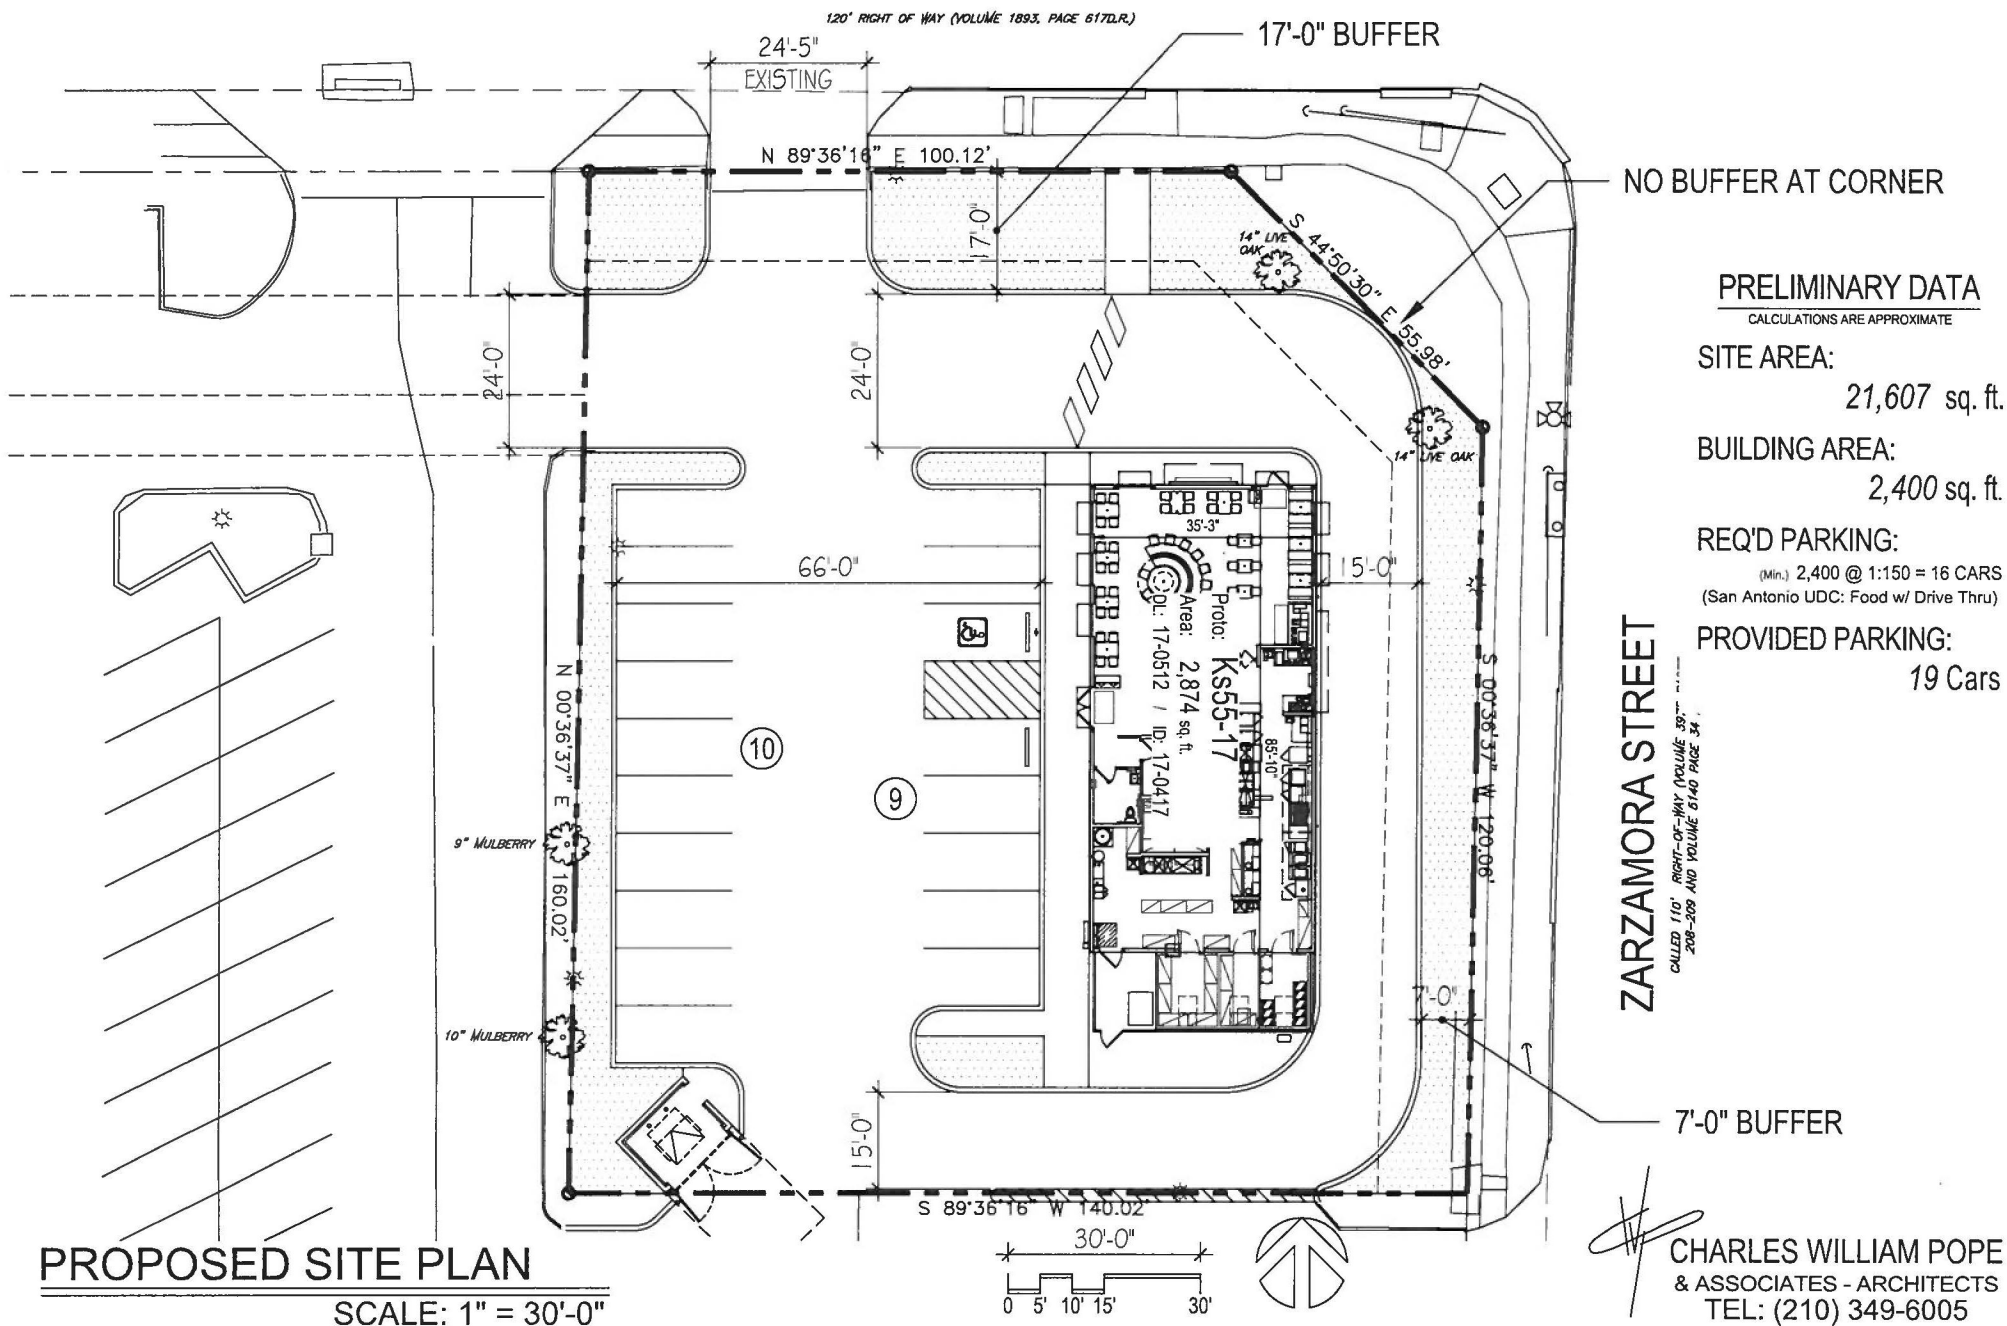

CHARLES WILLIAM POPE
& ASSOCIATES - ARCHITECTS
TEL: (210) 349-6005

A-18-051
Subject Property – 2510 SW Military Drive



Subject property bufferyard reduction



Subject property bufferyard reduction to 7'



Subject property 17' of bufferyard

