




Board of Adjustment **Notification Plan for** **Case No A-18-052**

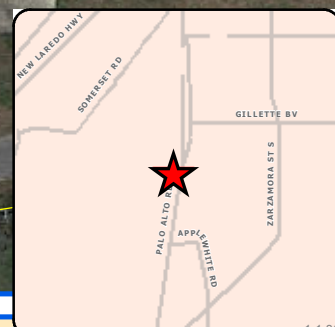


- San Antonio City Limits
- Subject Property
- 200' Notification Boundary
- Council District: 4



"NOT TO SCALE,
 FOR ILLUSTRATIVE PURPOSES ONLY"

Development Services Department
 City of San Antonio

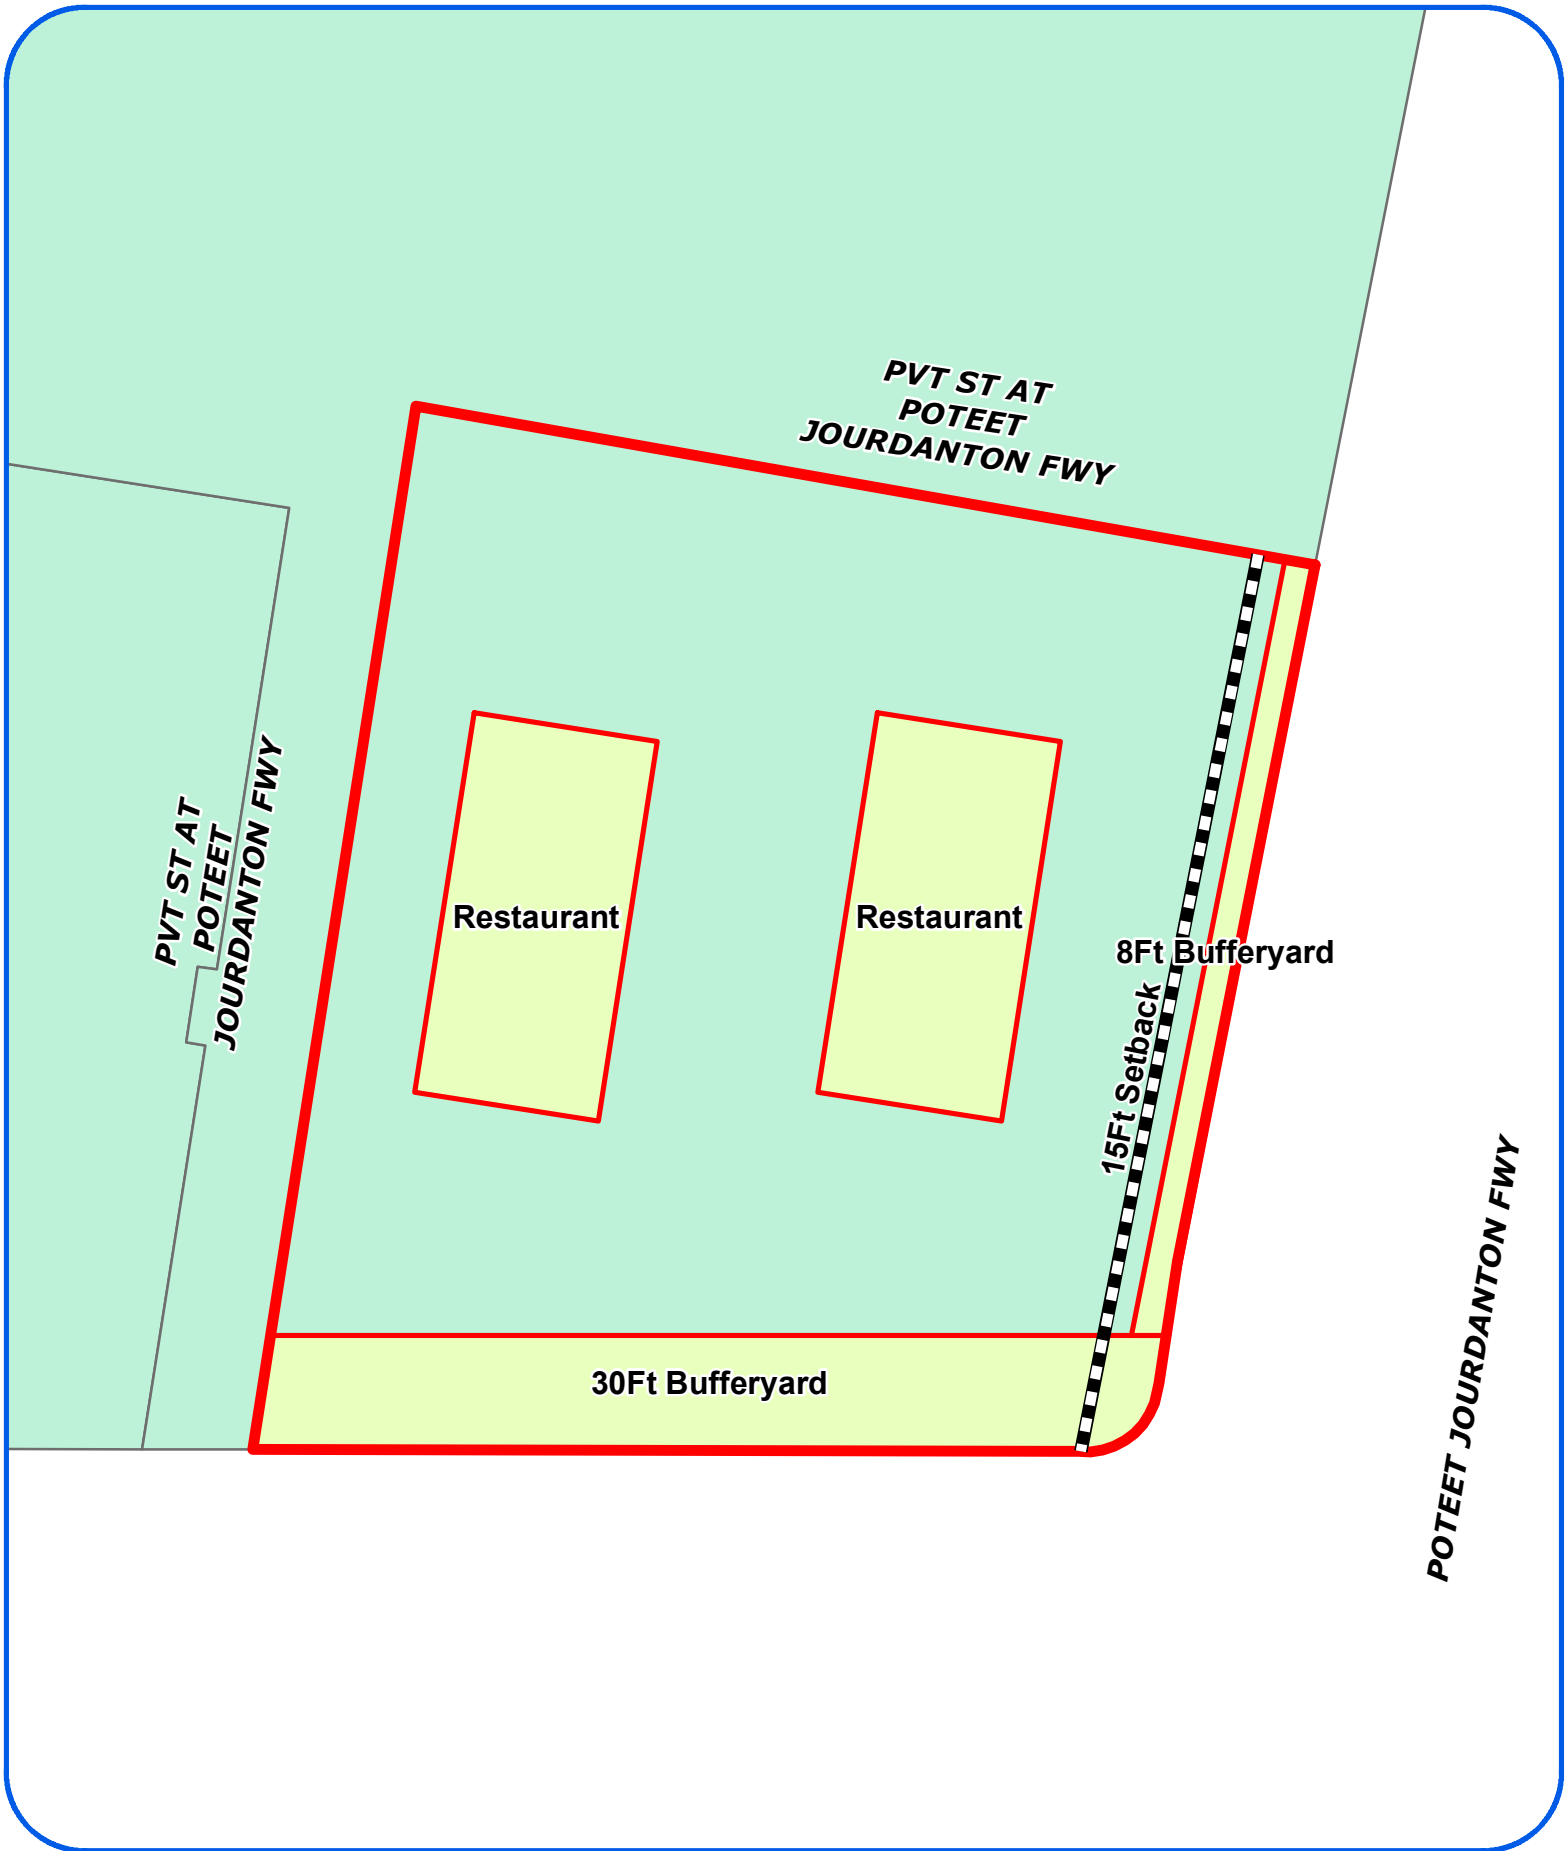

Board of Adjustment
Plot Plan for
Case No A-18-052



Loop 410 at Poteet Jourdanton Freeway

"NOT TO SCALE,
FOR ILLUSTRATIVE PURPOSES ONLY"
Council District: 4

Development Services Department
City of San Antonio

42986
42988



I-410 @ Poteet Jourdanton Fwy
San Antonio, Tx.

PRELIMINARY	
	THIS DOCUMENT IS FOR INTERIM REVIEW AND NOT INTENDED FOR BIDDING, PERMIT OR CONSTRUCTION PURPOSES.
	CHARLES W. POPE TX#13356

Date: 02.15.18

PRELIMINARY DATA



CALCULATIONS ARE APPROXIMATE

SITE AREA: 58,392 sq. ft.

BUILDING AREA:
Kb30-17 2,118 sq. ft.
Exp Med 40 2,079 sq. ft.

REQ'D PARKING:
(Min.) 2,118 @ 1:150 = 15 CARS
(Min.) 2,079 @ 1:150 = 14 CARS
(San Antonio UDC: Food w/ Drive Thru)

PROVIDED PARKING: 39 Cars

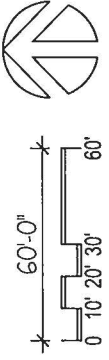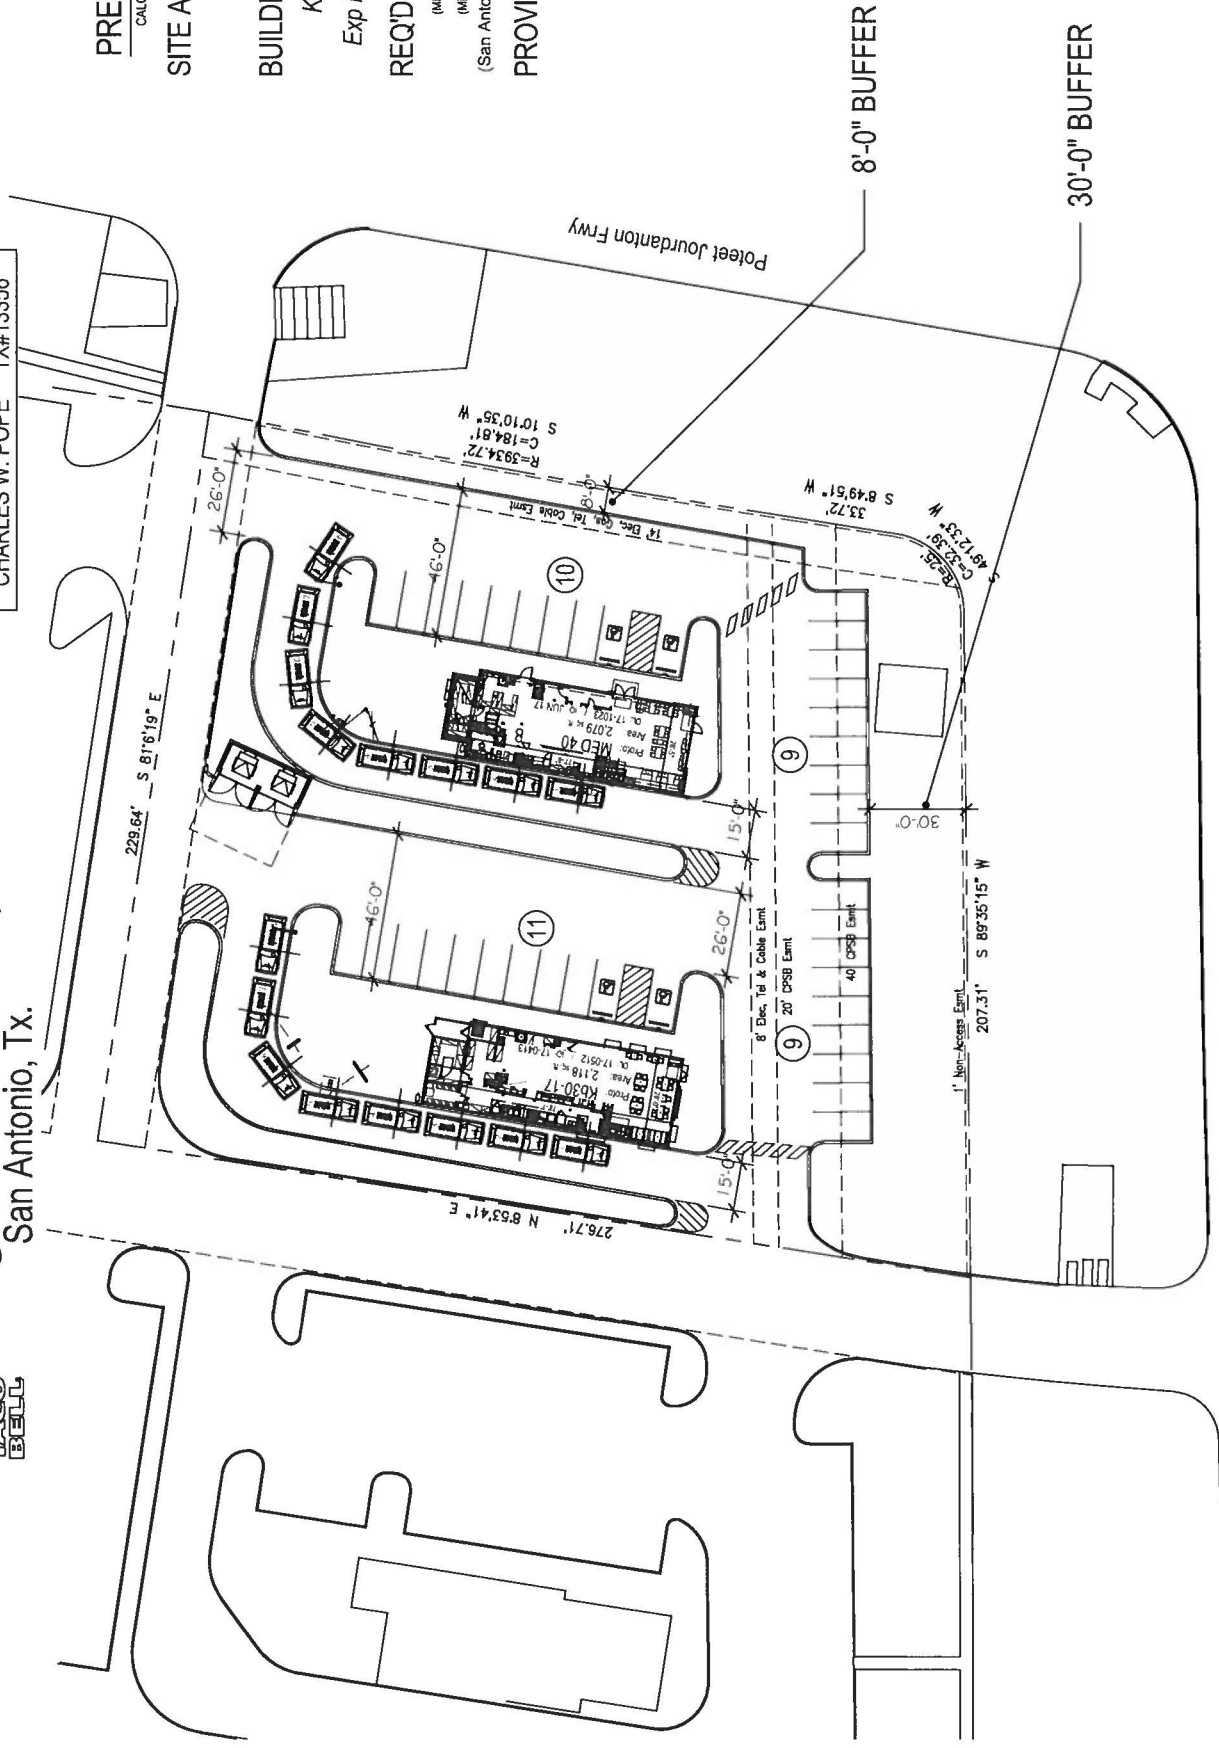

PROPOSED SITE PLAN
SCALE: 1" = 60'-0"

Loop 410 Access Road

CHARLES WILLIAM POPE
& ASSOCIATES - ARCHITECTS
TEL: (210) 349-6005

A-18-052

Subject Property – Loop 410 at Poteet Jourdanton Freeway



Subject property view to the North



Subject property view to the South



Subject property view to the Northeast

