



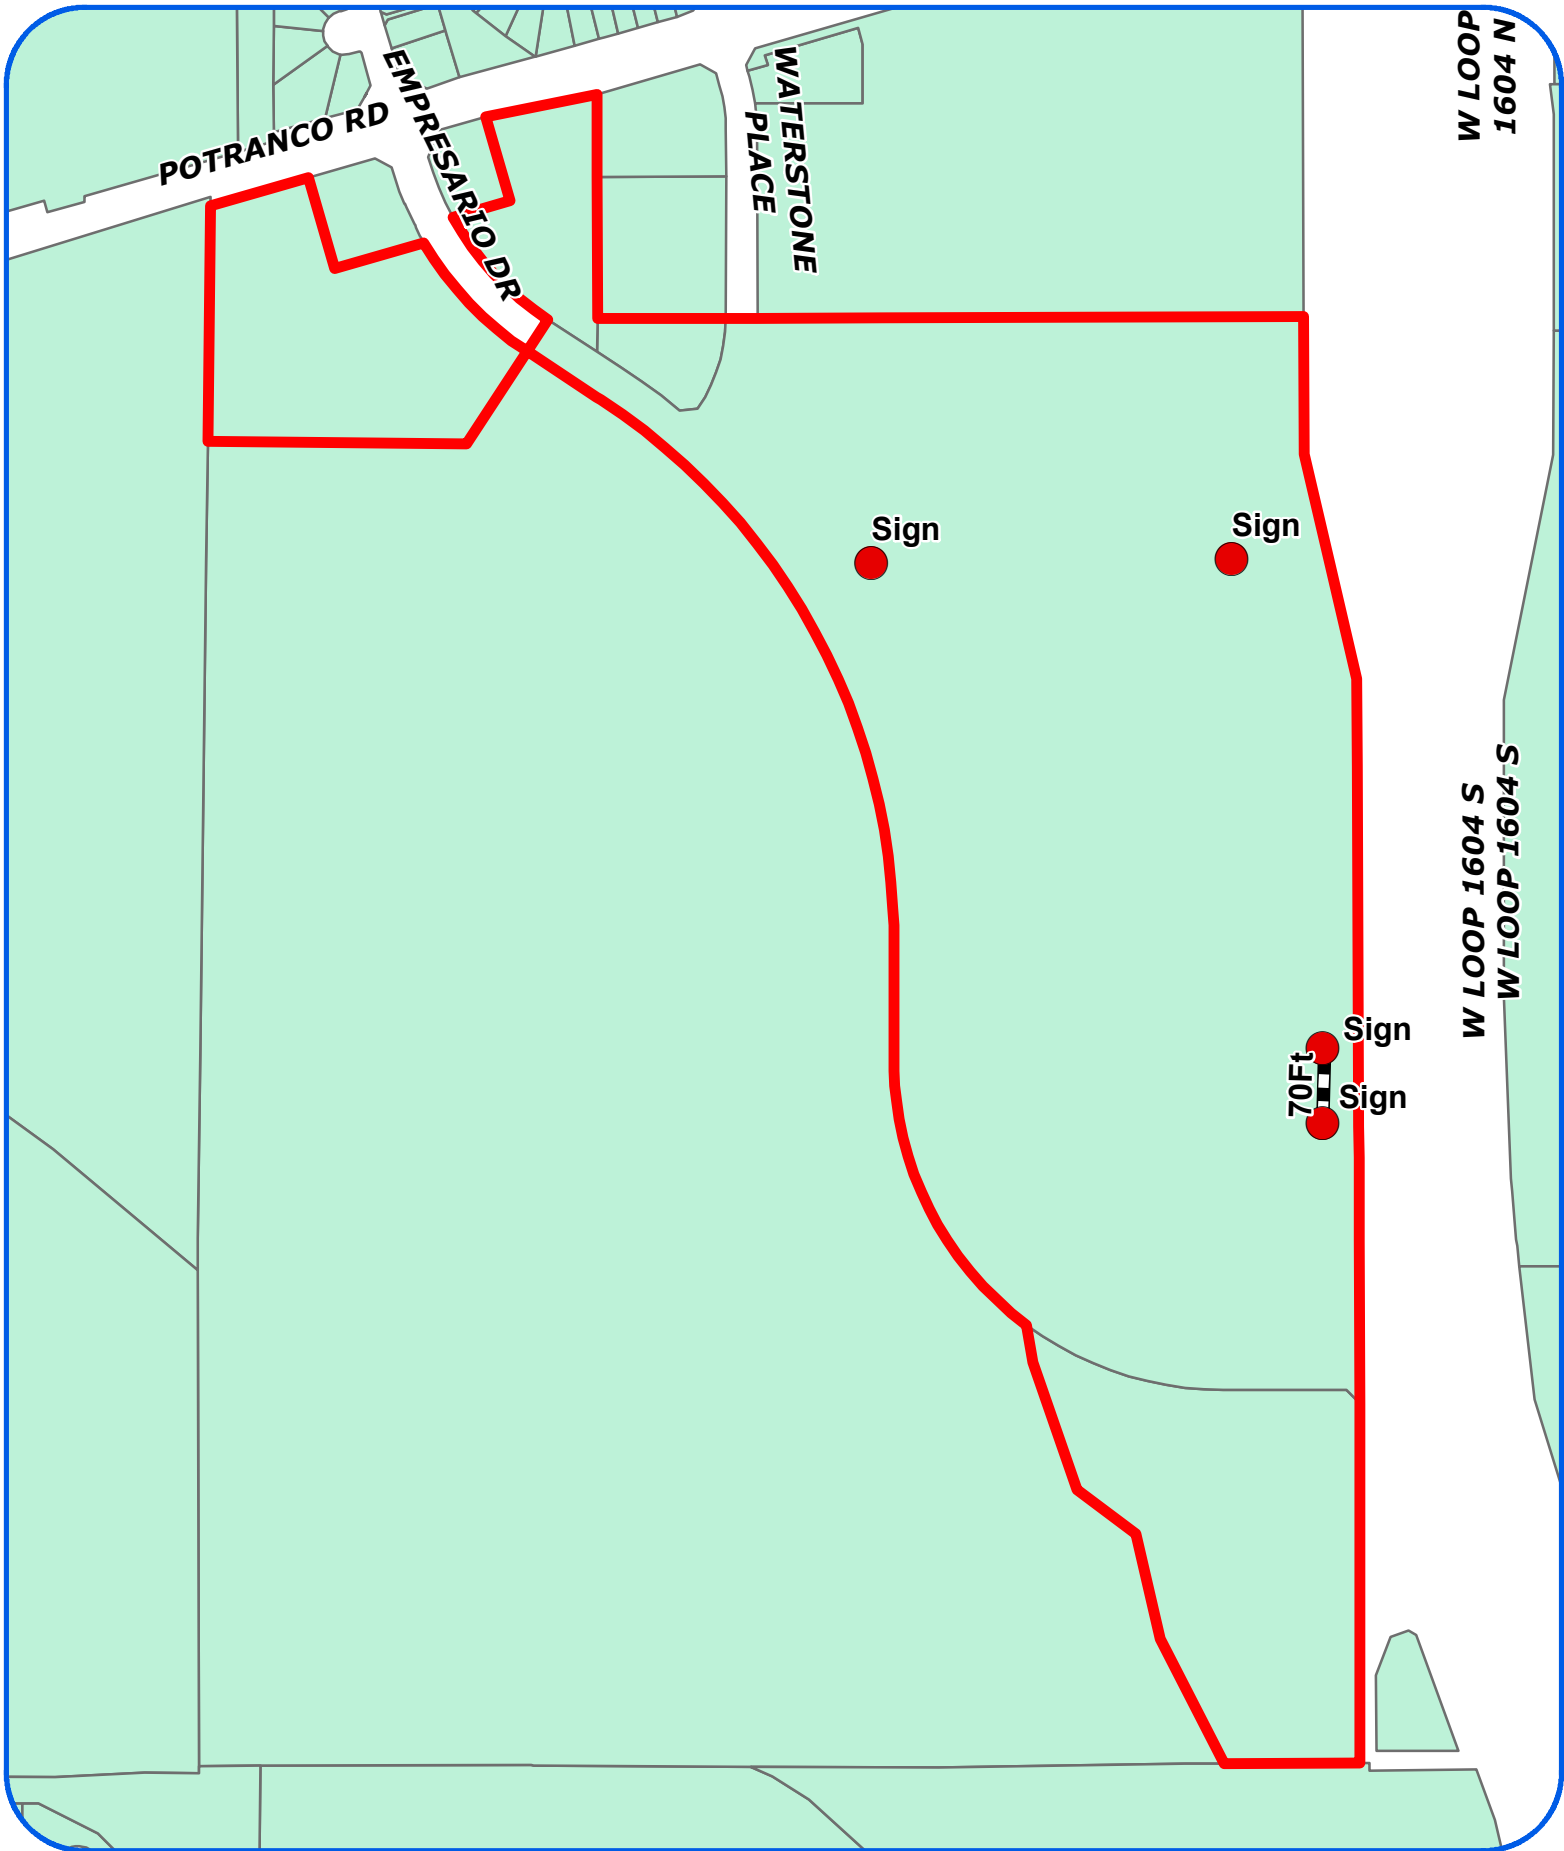

Development Services Department
City of San Antonio

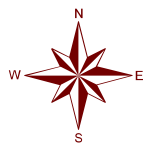

Board of Adjustment
Plot Plan for
Case No A-18-053



**Generally located SW of the intersection
of Loop 1604 & Potranco Rd**

"NOT TO SCALE,
FOR ILLUSTRATIVE PURPOSES ONLY"
Council District: 4

Development Services Department
City of San Antonio

A-18-053

**Subject Property – Generally located southwest of the intersection of Loop 1604 and Potranco Road.
Known as Parcel 418973**




Subject property



Subject property view to the North



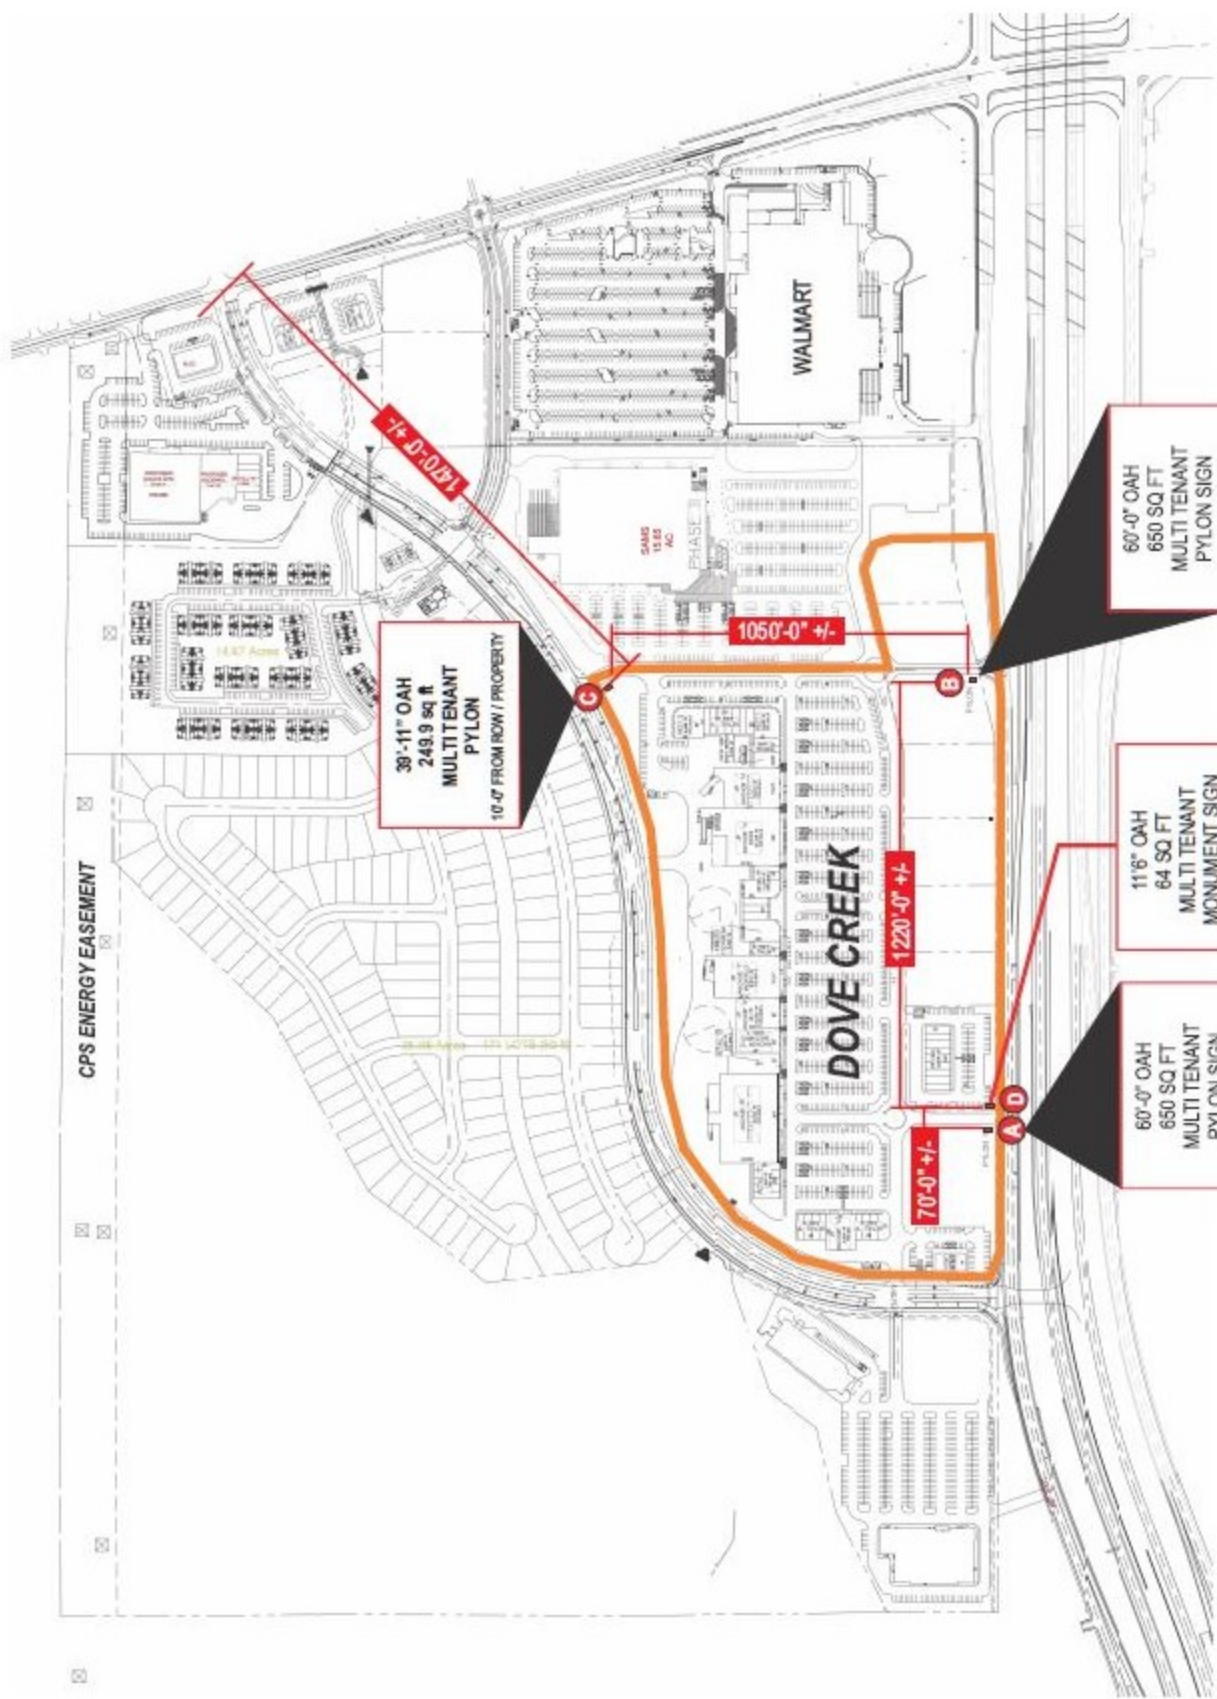

SIGN ALLOWANCE SITE PLAN

Client: BLACKBURN PROPERTIES
Address: 1604 & POTRANCO
Location: SAN ANTONIO, TX 78253
Sales: TC

Designer: RB
PM: JMD

Revision:
 1. 10/10/2017: Initial drawing created by Walton, it is submitted for your review and approval. If all three marks the property of Walton, it may be used in connection with this project being designed for you by Walton, but not otherwise. You are not authorized to show these drawings to anyone outside your organization, nor to be reproduced, used, copied or otherwise in any fashion.

Approvals:
Sales: _____
PM: _____
Design: _____
Client: _____

Date: _____
Date: _____
Date: _____
Date: _____

This sign is intended to be installed in accordance with the requirements of Article 650 of the National Electrical Code and/or other applicable local codes. This includes proper grounding and bonding of the sign.

Signs will be manufactured with 120 Volts AC. All Primary electrical service to the sign must be 120 Volts AC. All work is to be done in accordance with this purchase agreement attached hereto. In case of variance between the specifications of the purchase agreement and this drawing, the drawing shall prevail.

10101 Reunion Place
 Suite 500
 San Antonio, TX 78216
 P 210.888.0644
 waltonsignage.com

W

WALTON

© 2017 WALTON ALL RIGHTS RESERVED

R13 - 02.28.18
CID155074

PAGE SIZE 11" X 17"

SHEET 3 OF 10