



Board of Adjustment **Notification Plan for** **Case No A-18-055**




- San Antonio City Limits
- Subject Property
- 200' Notification Boundary
- Council District: 1



"NOT TO SCALE,
 FOR ILLUSTRATIVE PURPOSES ONLY"

Development Services Department
 City of San Antonio

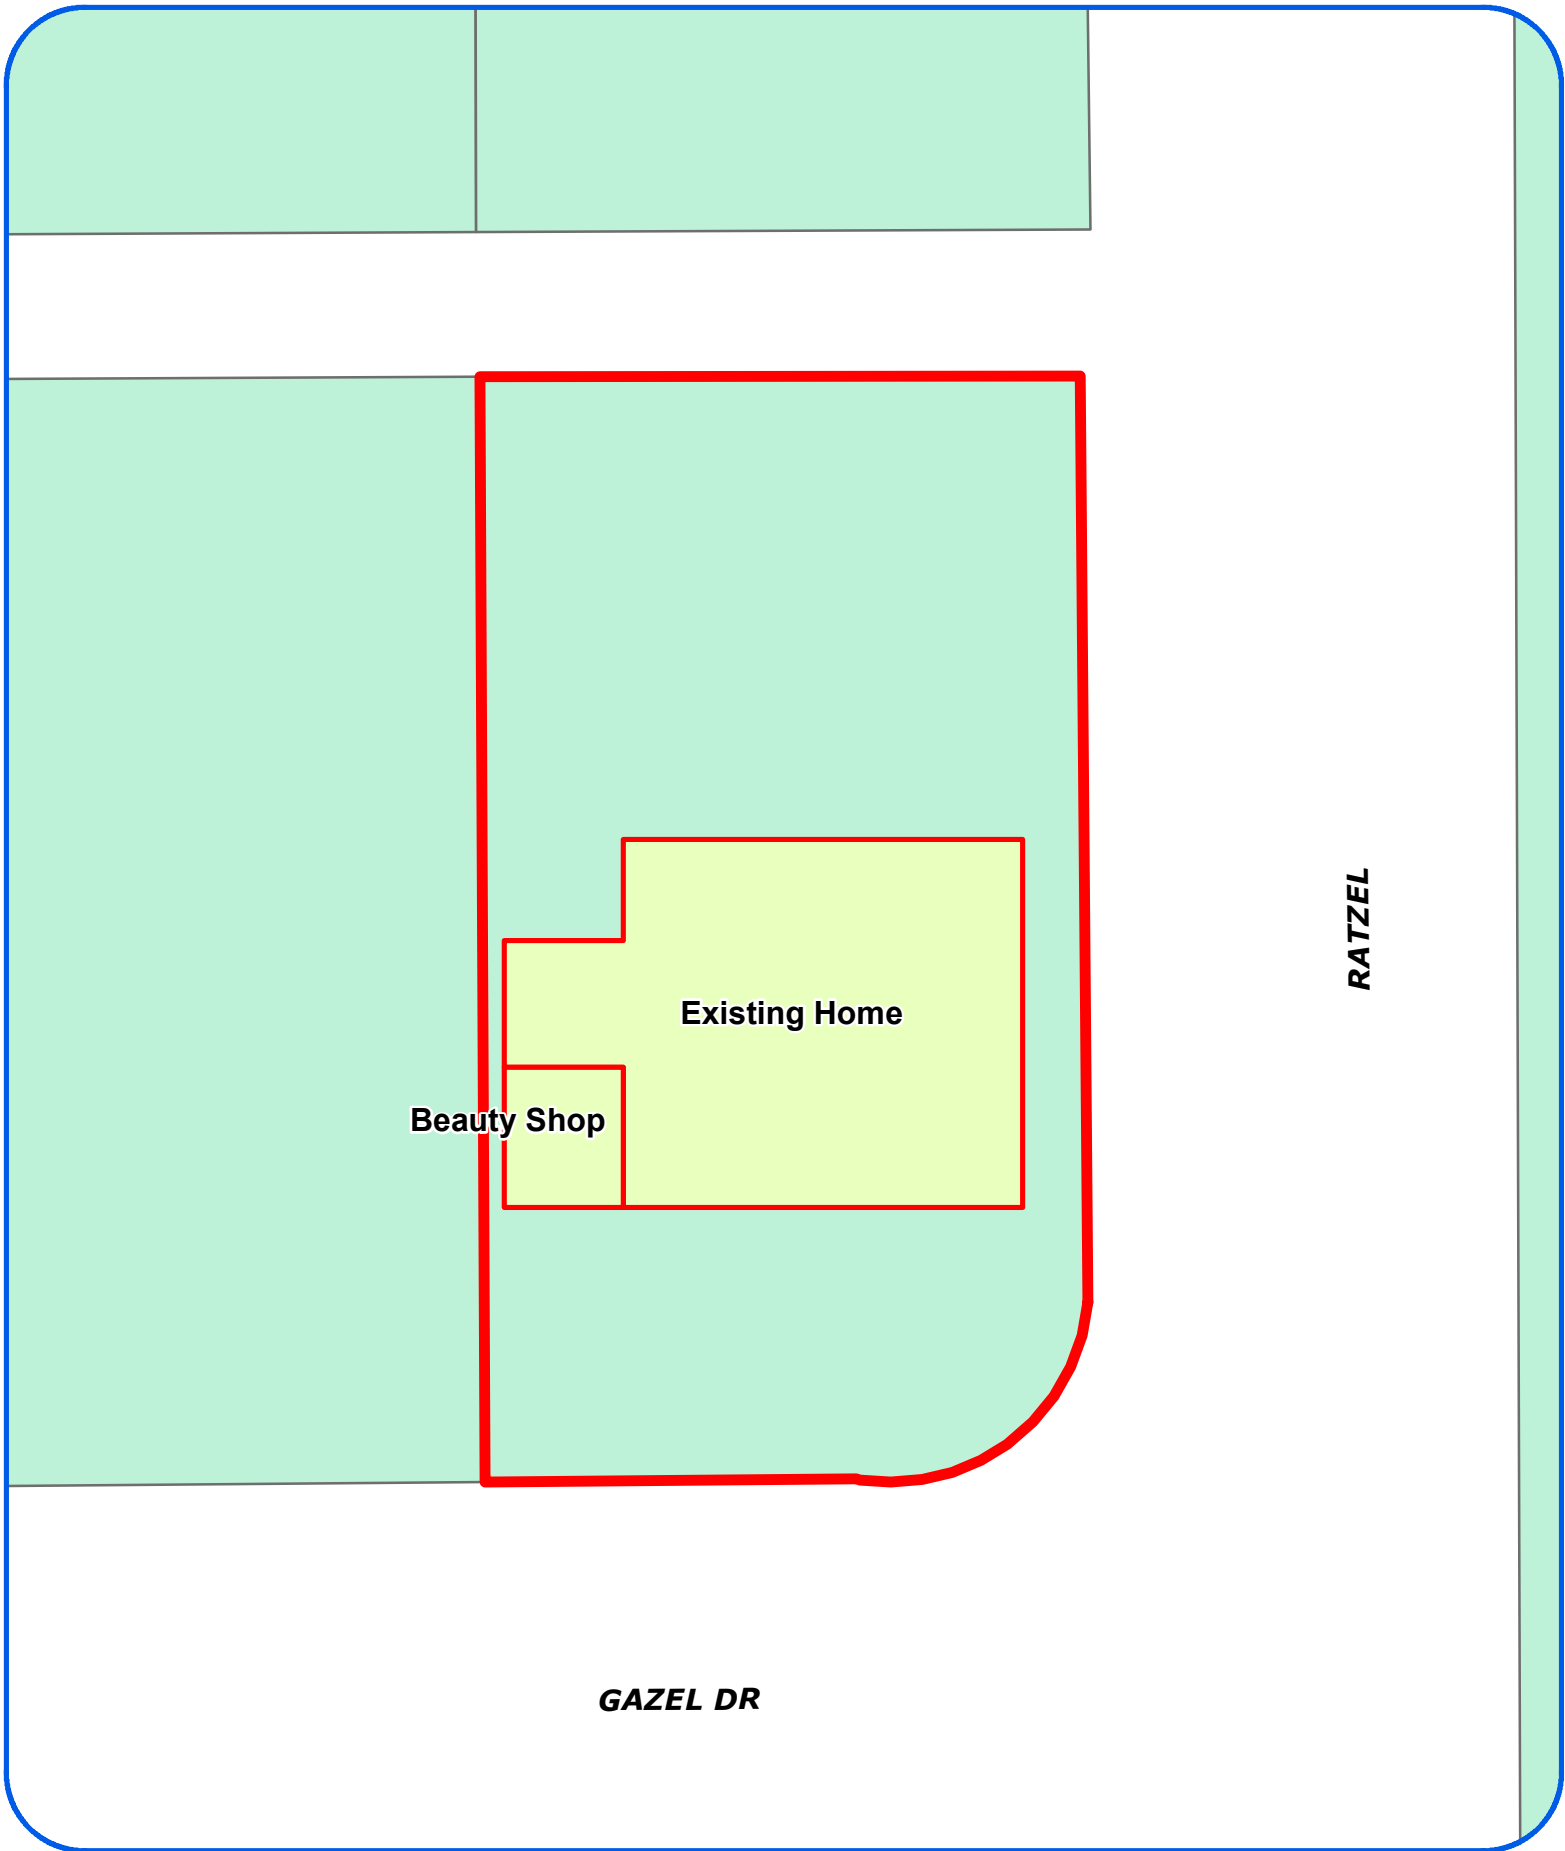

Board of Adjustment
Plot Plan for
Case No A-18-055



"NOT TO SCALE,
FOR ILLUSTRATIVE PURPOSES ONLY"
Council District: 1

338 Simon

Development Services Department
City of San Antonio

2 car
Driveway

Front yard

Beauty
Shop
10 x 12

Kitchen
20 x 24

Bath
room

Washroom

Bedroom
10 x 12

Living room
15 x 30

Bedroom
12 x 12

Bath

12 x 12
Bedroom

Back yard

Garage

ac
of

A-18-055
Subject Property – 103 Gazel Drive



Neighboring property



Neighboring property



Gazel Streetscape

