

# **Board of Adjustment** **Notification Plan for** **Case No A-18-045**



San Antonio City Limits

Subject Property

200' Notification Boundary


Council District: 7



"NOT TO SCALE,  
 FOR ILLUSTRATIVE PURPOSES ONLY"

Development Services Department  
 City of San Antonio

***BENNINGTON DR***

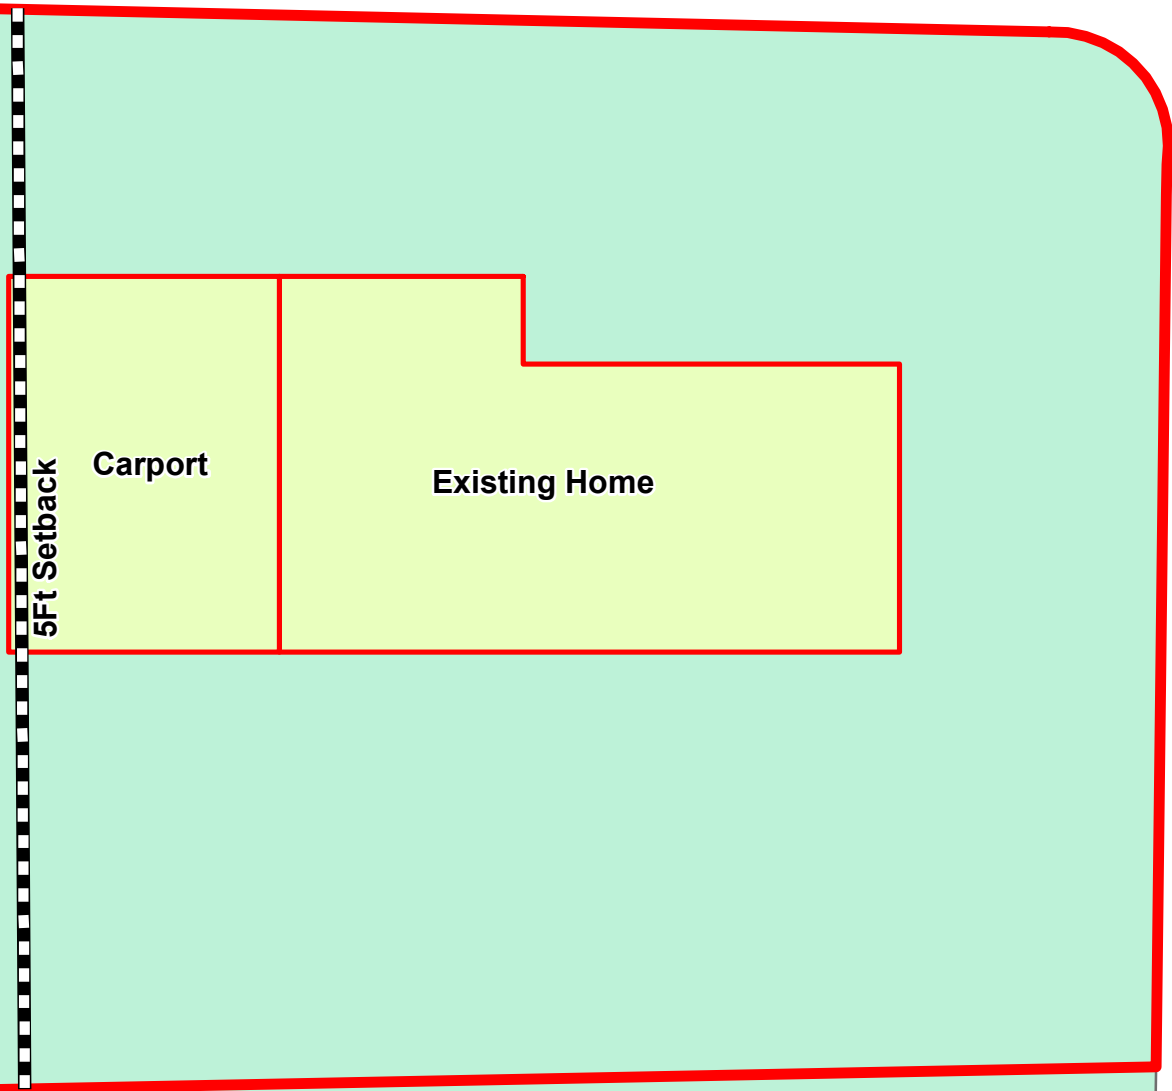

**Board of Adjustment**  
**Plot Plan for**  
**Case No A-18-045**

**5802 Bennington Dr**




"NOT TO SCALE,  
FOR ILLUSTRATIVE PURPOSES ONLY"  
Council District: 7

Development Services Department  
City of San Antonio



**FOR BUILDING PERMITS**

NCB: 13862

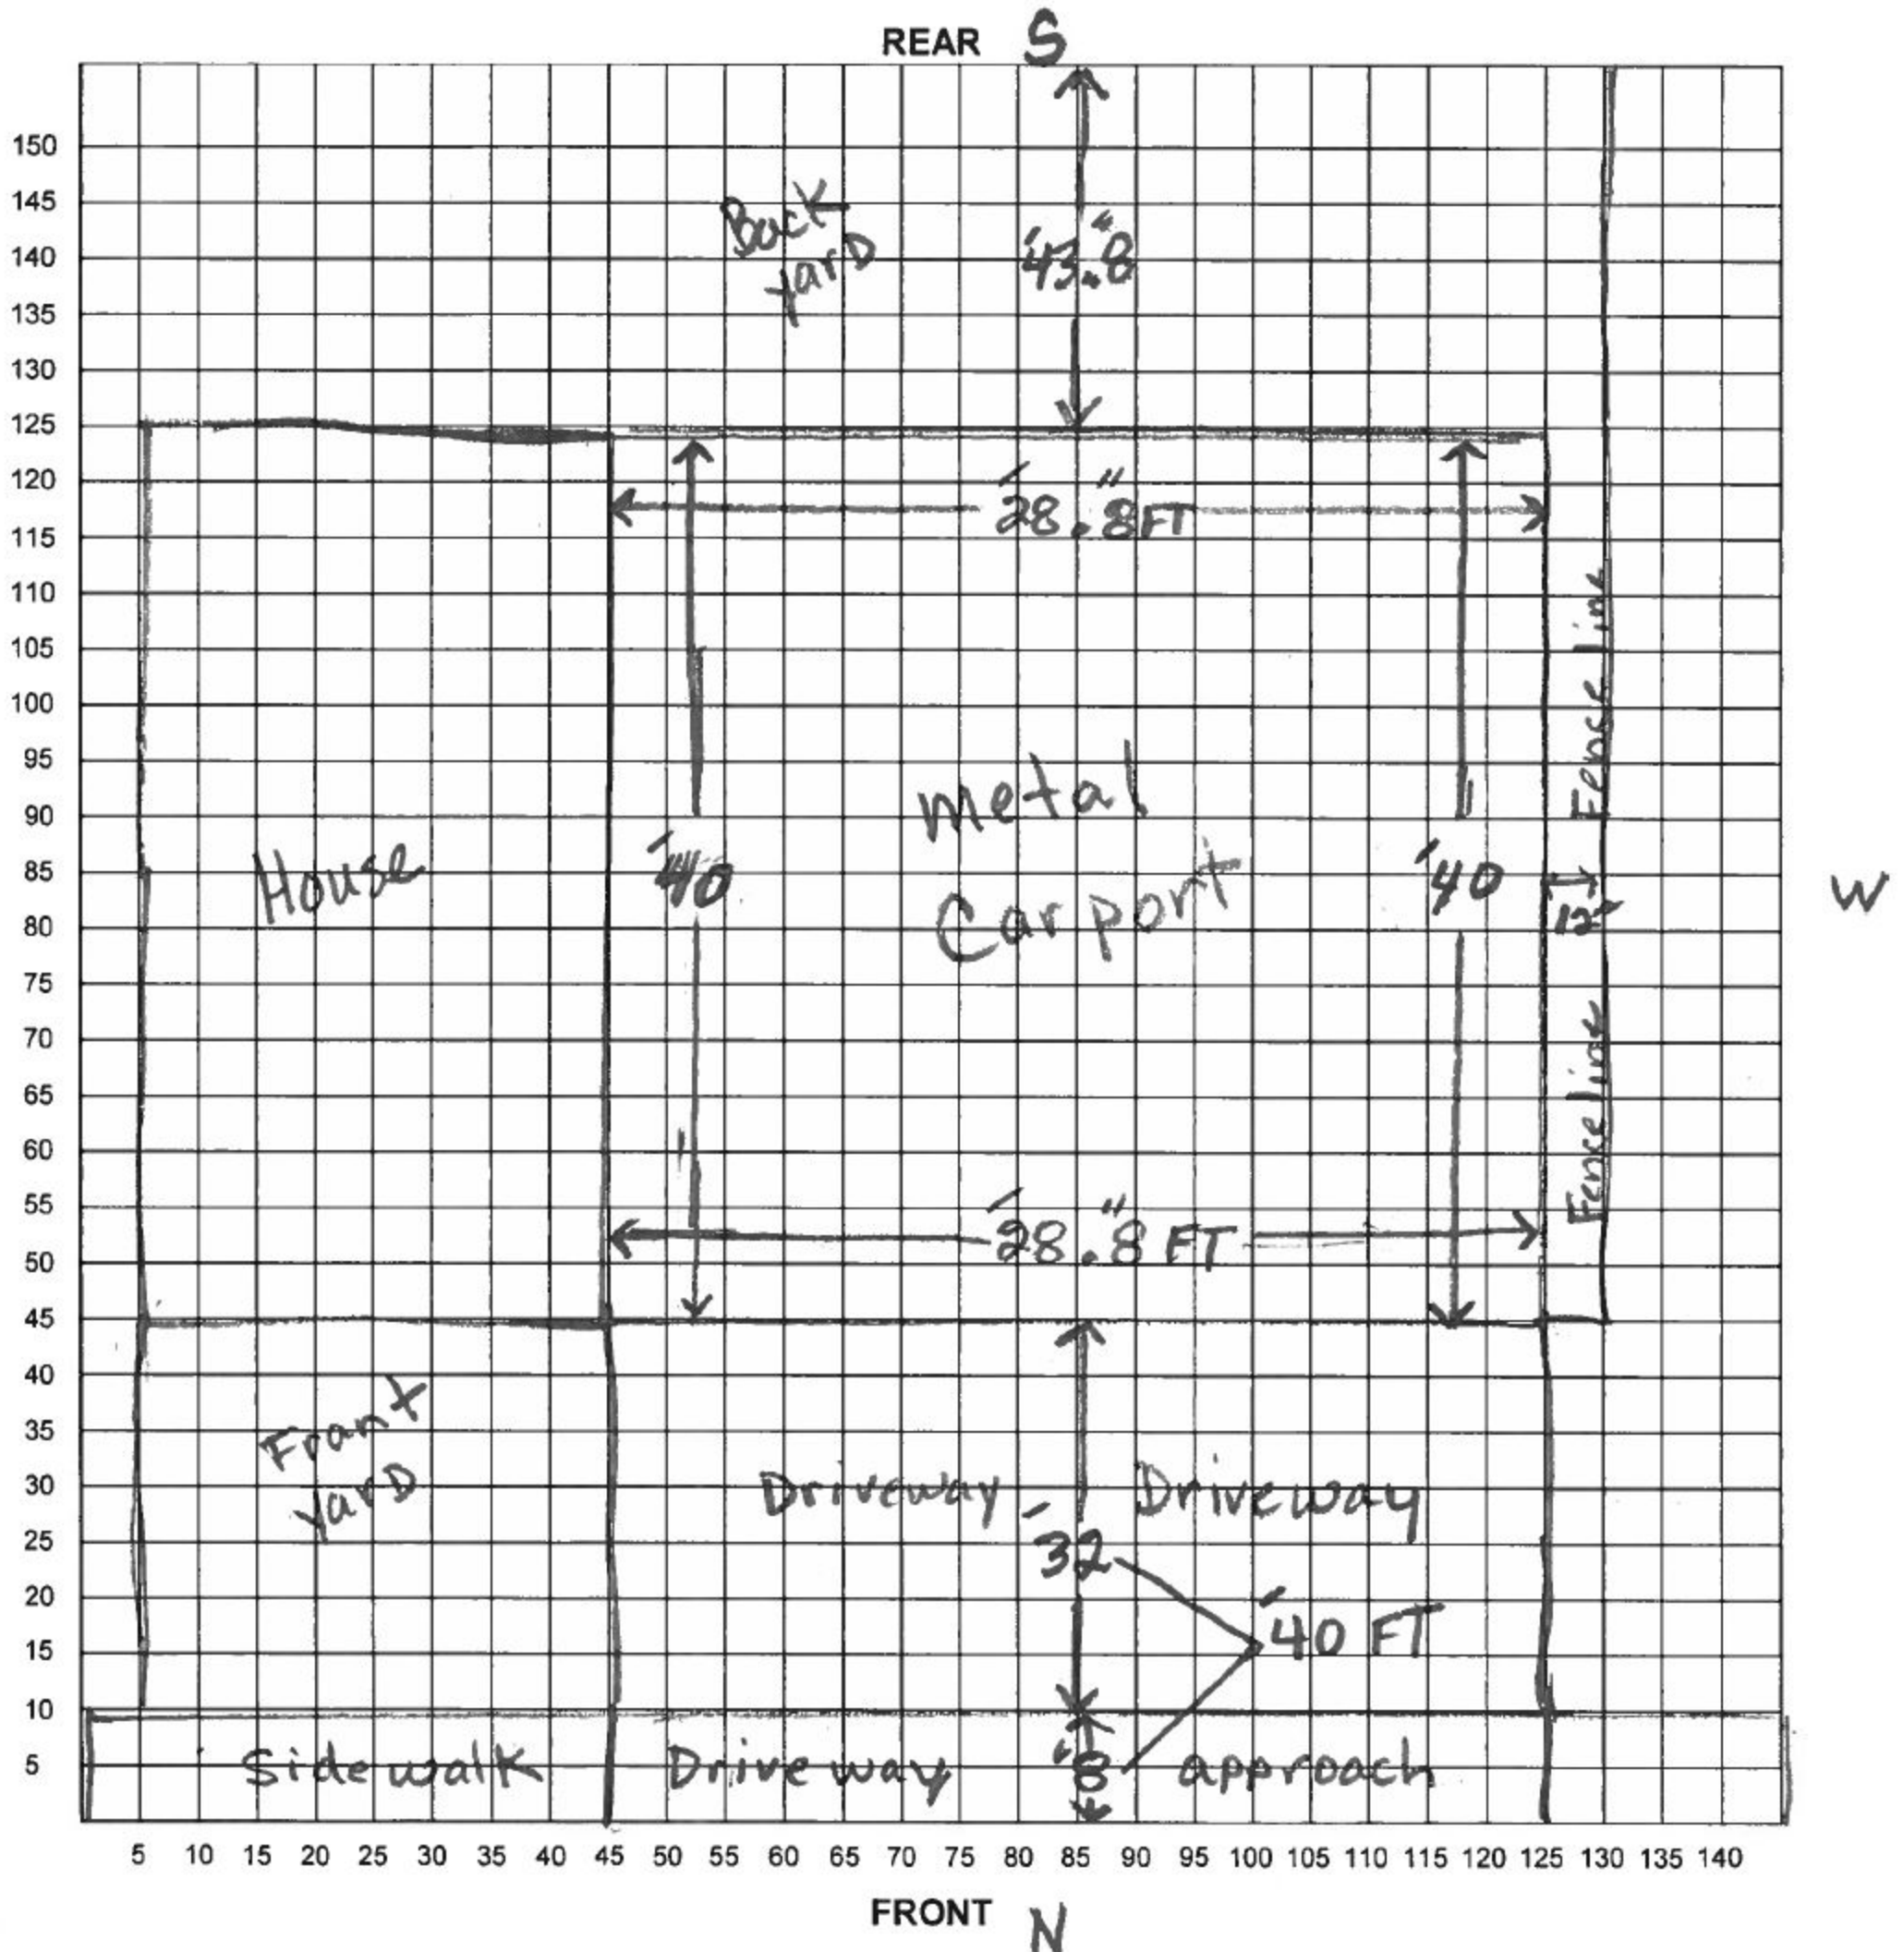

I certify that the above plot plan shows all improvements on this property and that there will be no construction over easements. I also certify that I will build in compliance with the UDC and the 2015 IRC.

Signature of Applicant: Richard A Labayo

**A-18-045**  
**Subject Property – 5802 Bennington Drive**



**View of Carport from Front of Property**





**Streetscape along Bennington Drive**



**Streetscape along Bennington Drive**





**Neighboring Property**



**Neighboring Property**

