

SIMON ST

Existing Home

Proposed Addition

5Ft Setback

Board of Adjustment
Plot Plan for
Case No A-18-054



"NOT TO SCALE,
FOR ILLUSTRATIVE PURPOSES ONLY"
Council District: 5


338 Simon

Development Services Department
City of San Antonio

1080sqft Proposed Addition 2nd Elevation 30' x 36'

936sqft With existing 5' set Back 26' x 36'

notes:
Roof Rainfall Proposed Roof

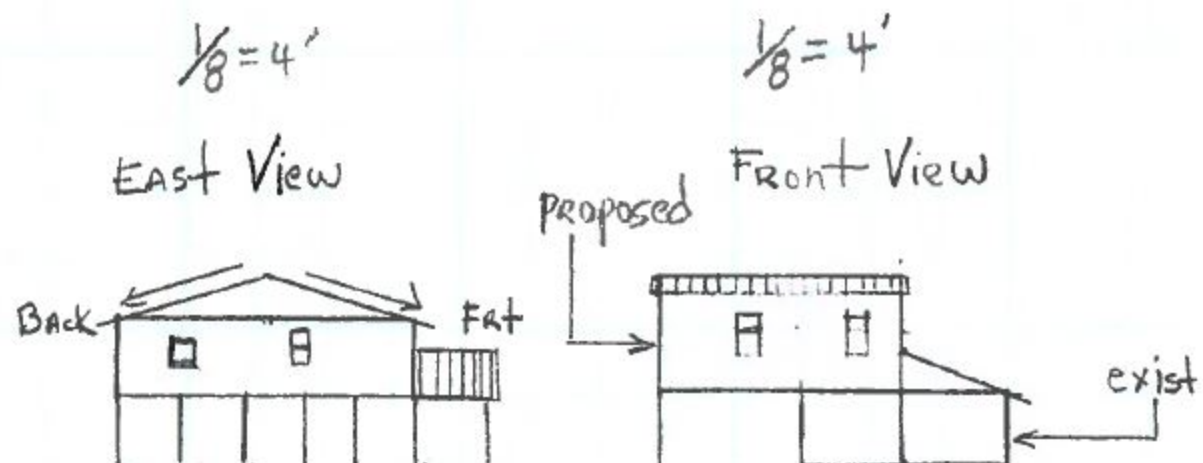


West

Property Lines

1/8" = 2'

South

50'

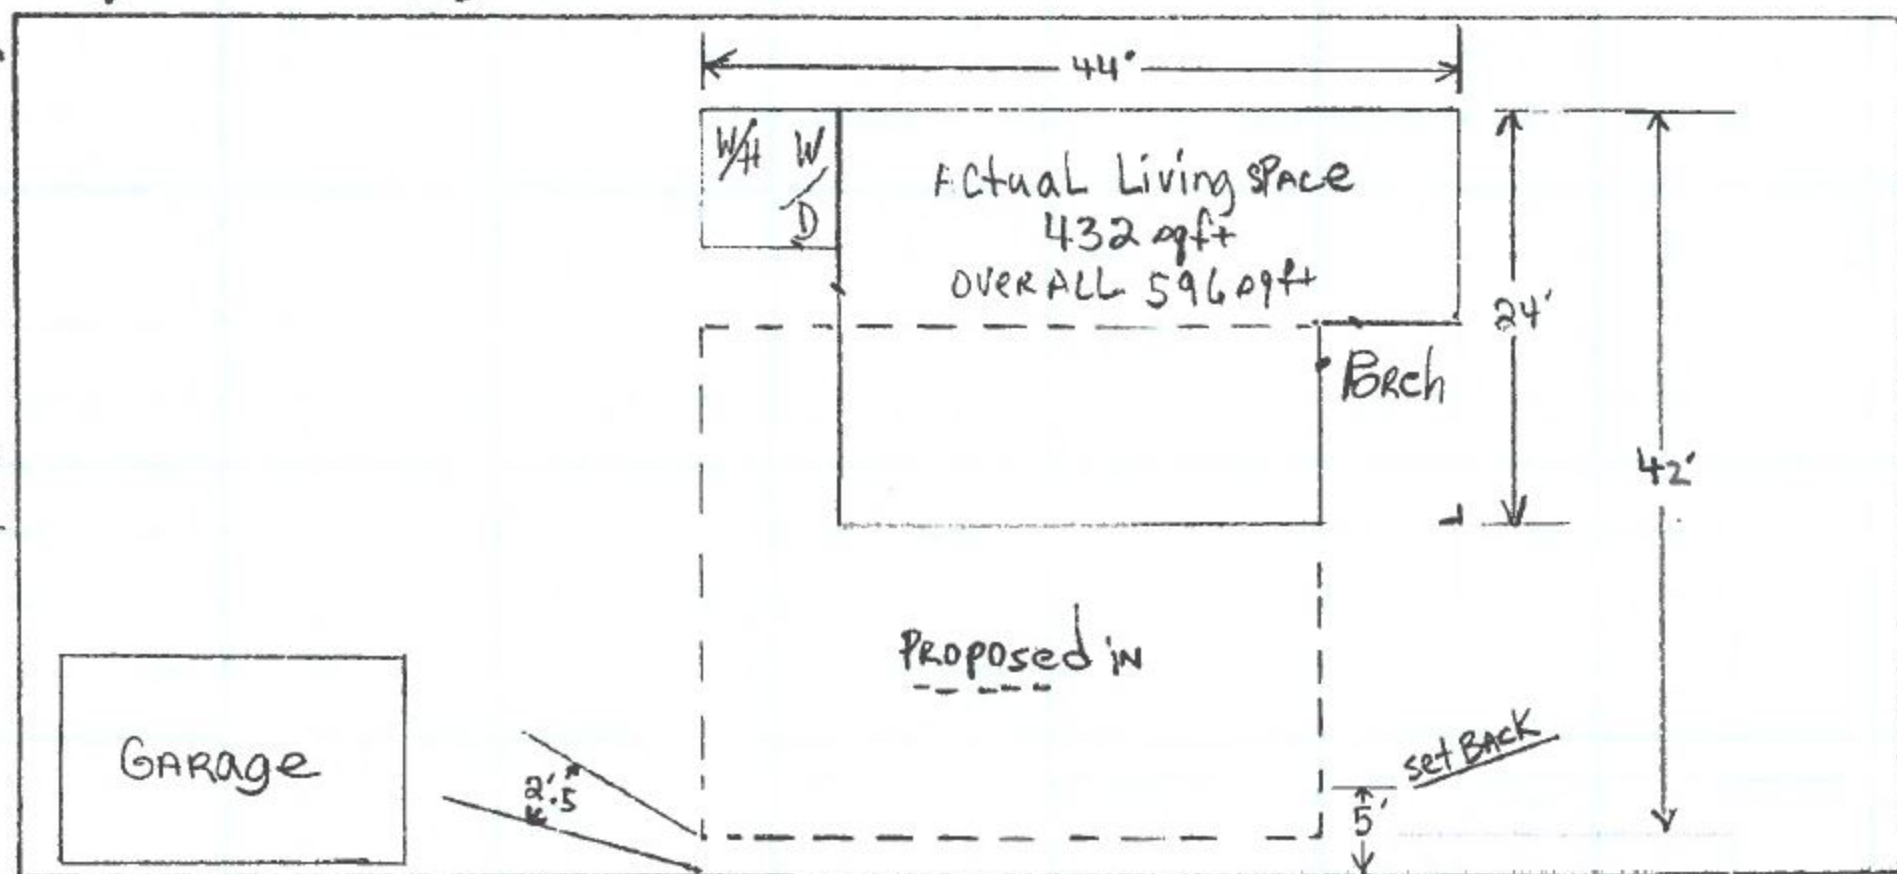

Property Line

110' East

N
Front

Street

A-18-054
Subject Property – 338 Simon



Side View: Proposed Area of 2-story Accessory Dwelling Unit/Carport



Adjacent Property



Neighboring Property



Streetscape along Simon Street



Streetscape along Simon Street

