


PRELIMINARY SITE LAYOUT
SCALE: N.T.S.

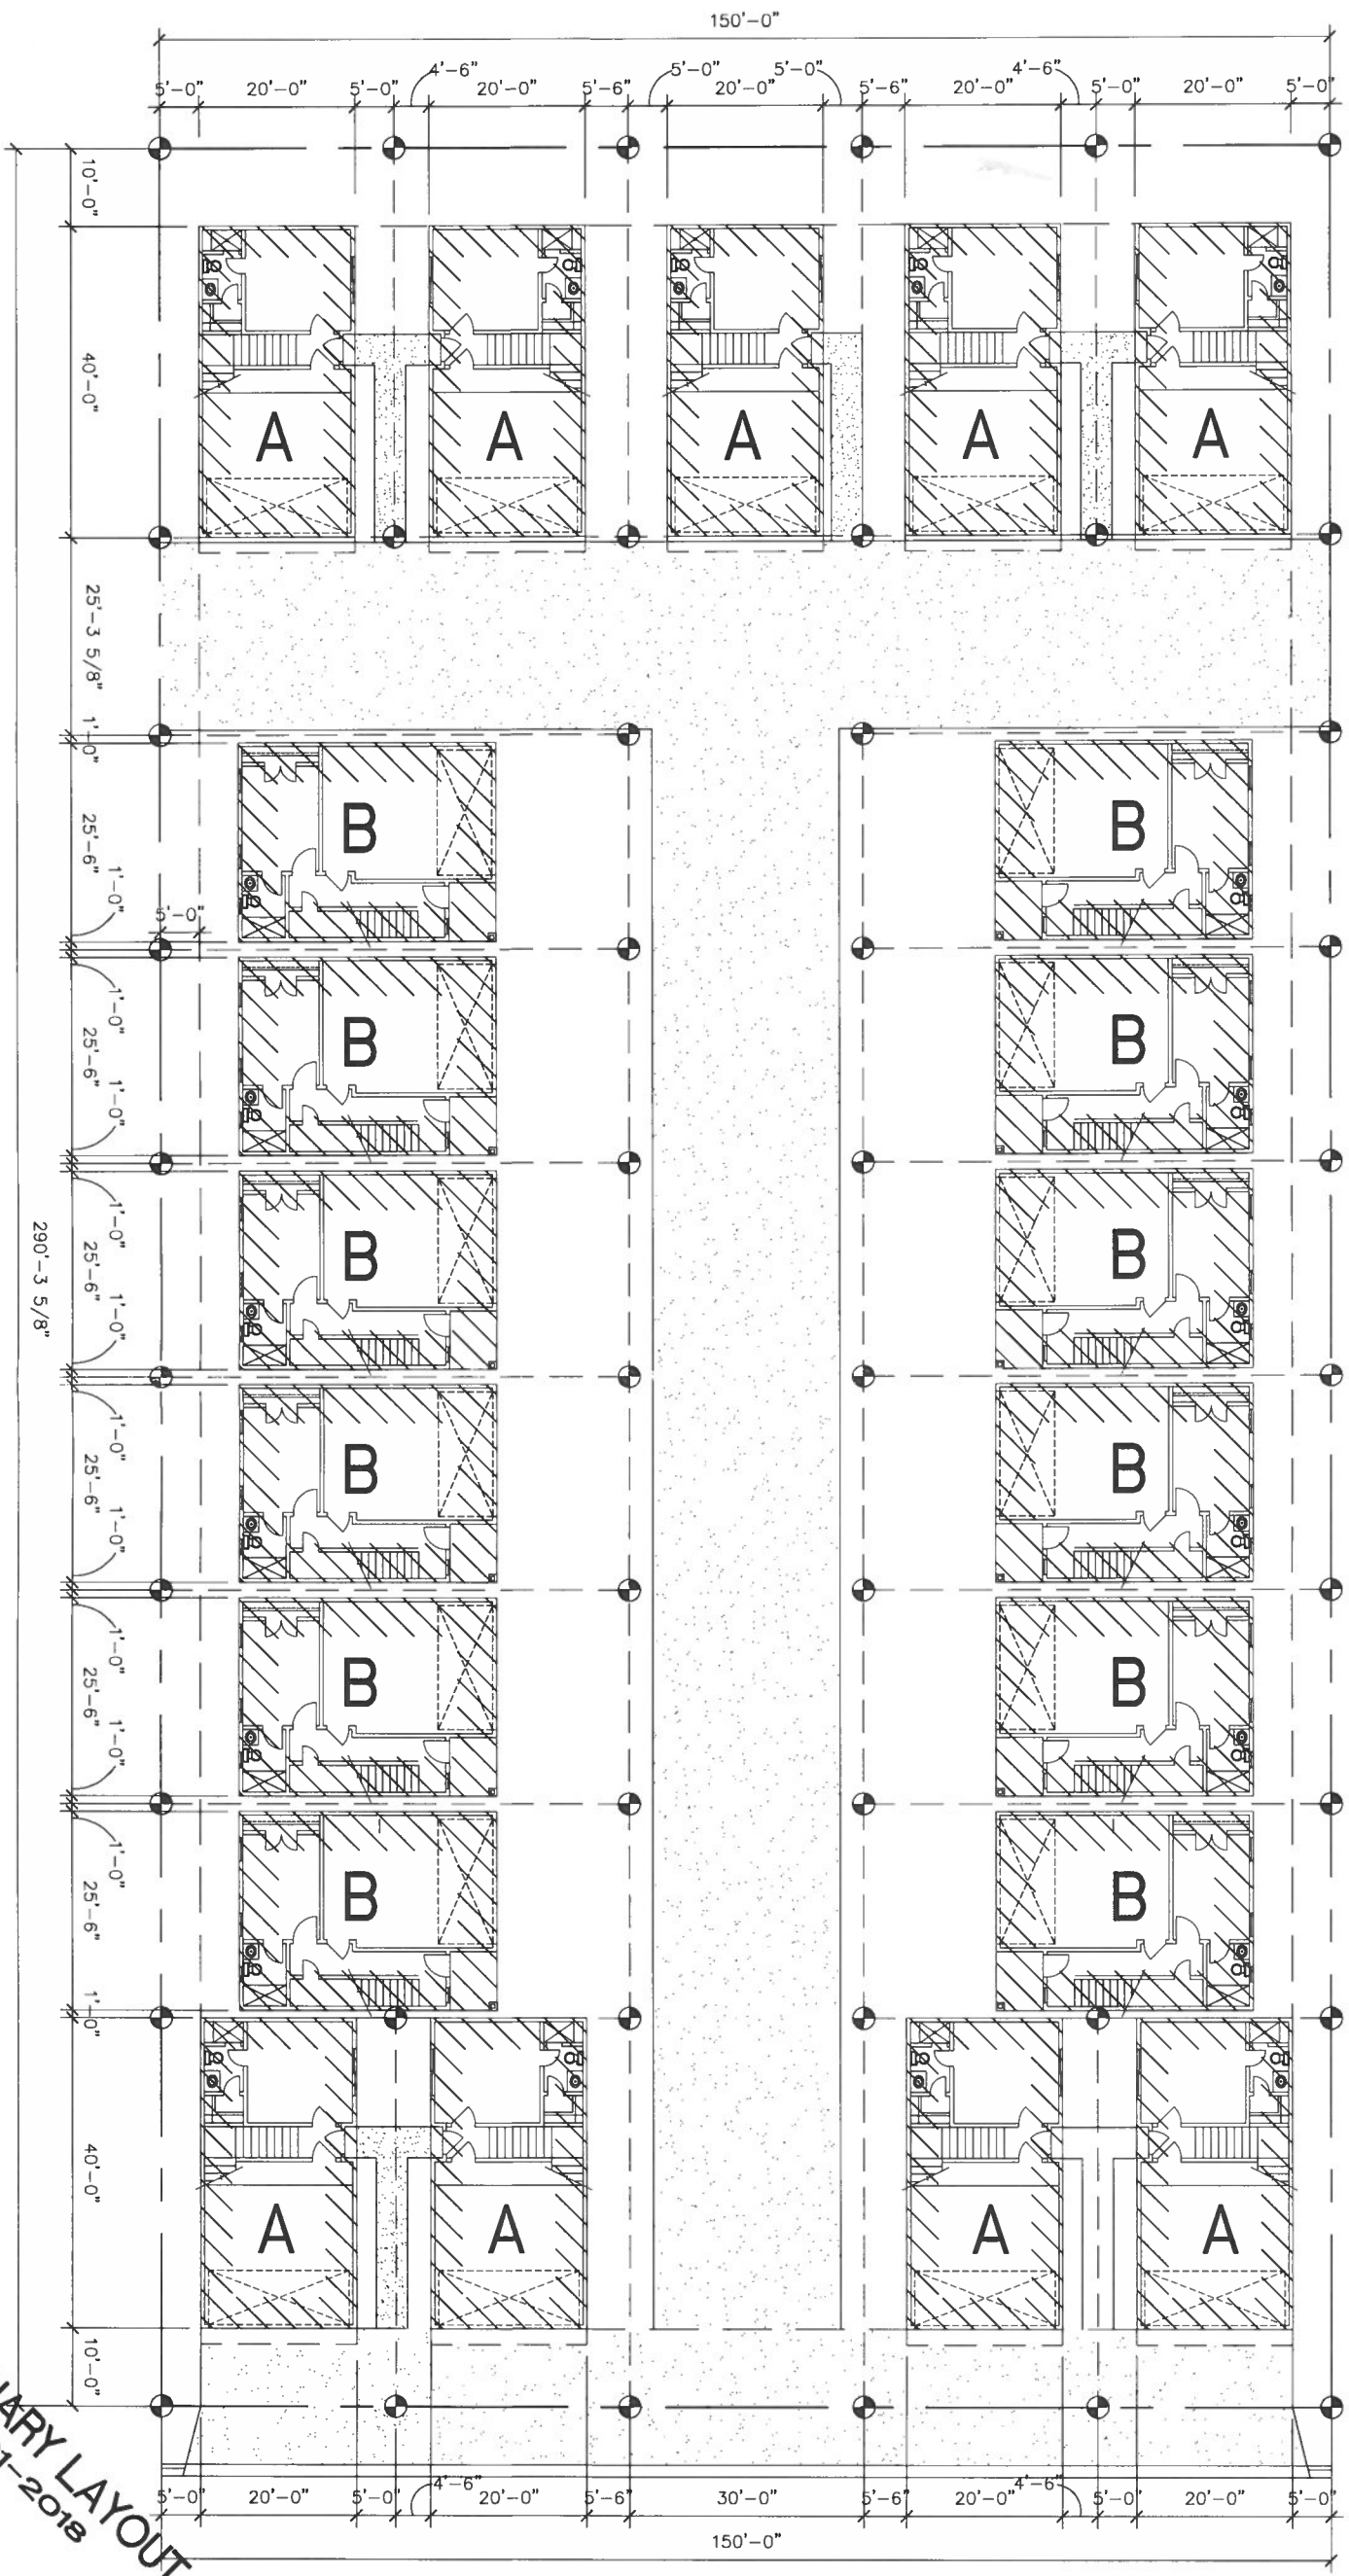

PRELIMINARY LAYOUT
02-01-2018

Eisenhower Road

PROJECT: **PROPOSAL**
TOWNHOUSE PROJECT
SAN ANTONIO, TEXAS

DRAFTING SERVICES

CONSTRUCTION
PLANS

RGV AREA (956) 560-2609

HOUSE_PLANS@YMAIL.COM

MISSION, TEXAS 78577

PROJECT #: 2018XXX
DATE: 01/24/2018
DRAWN BY: Mr. Ramos

REVISION:

1:
2:
3:
4:

Z2018120