





Board of Adjustment **Notification Plan for** **Case No A-18-025**

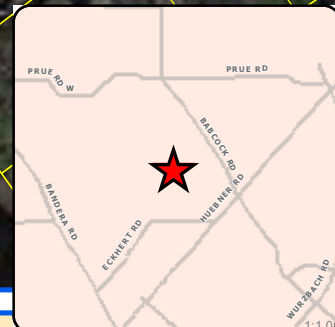

San Antonio City Limits
 Subject Property
 200' Notification Boundary
 Council District: 7

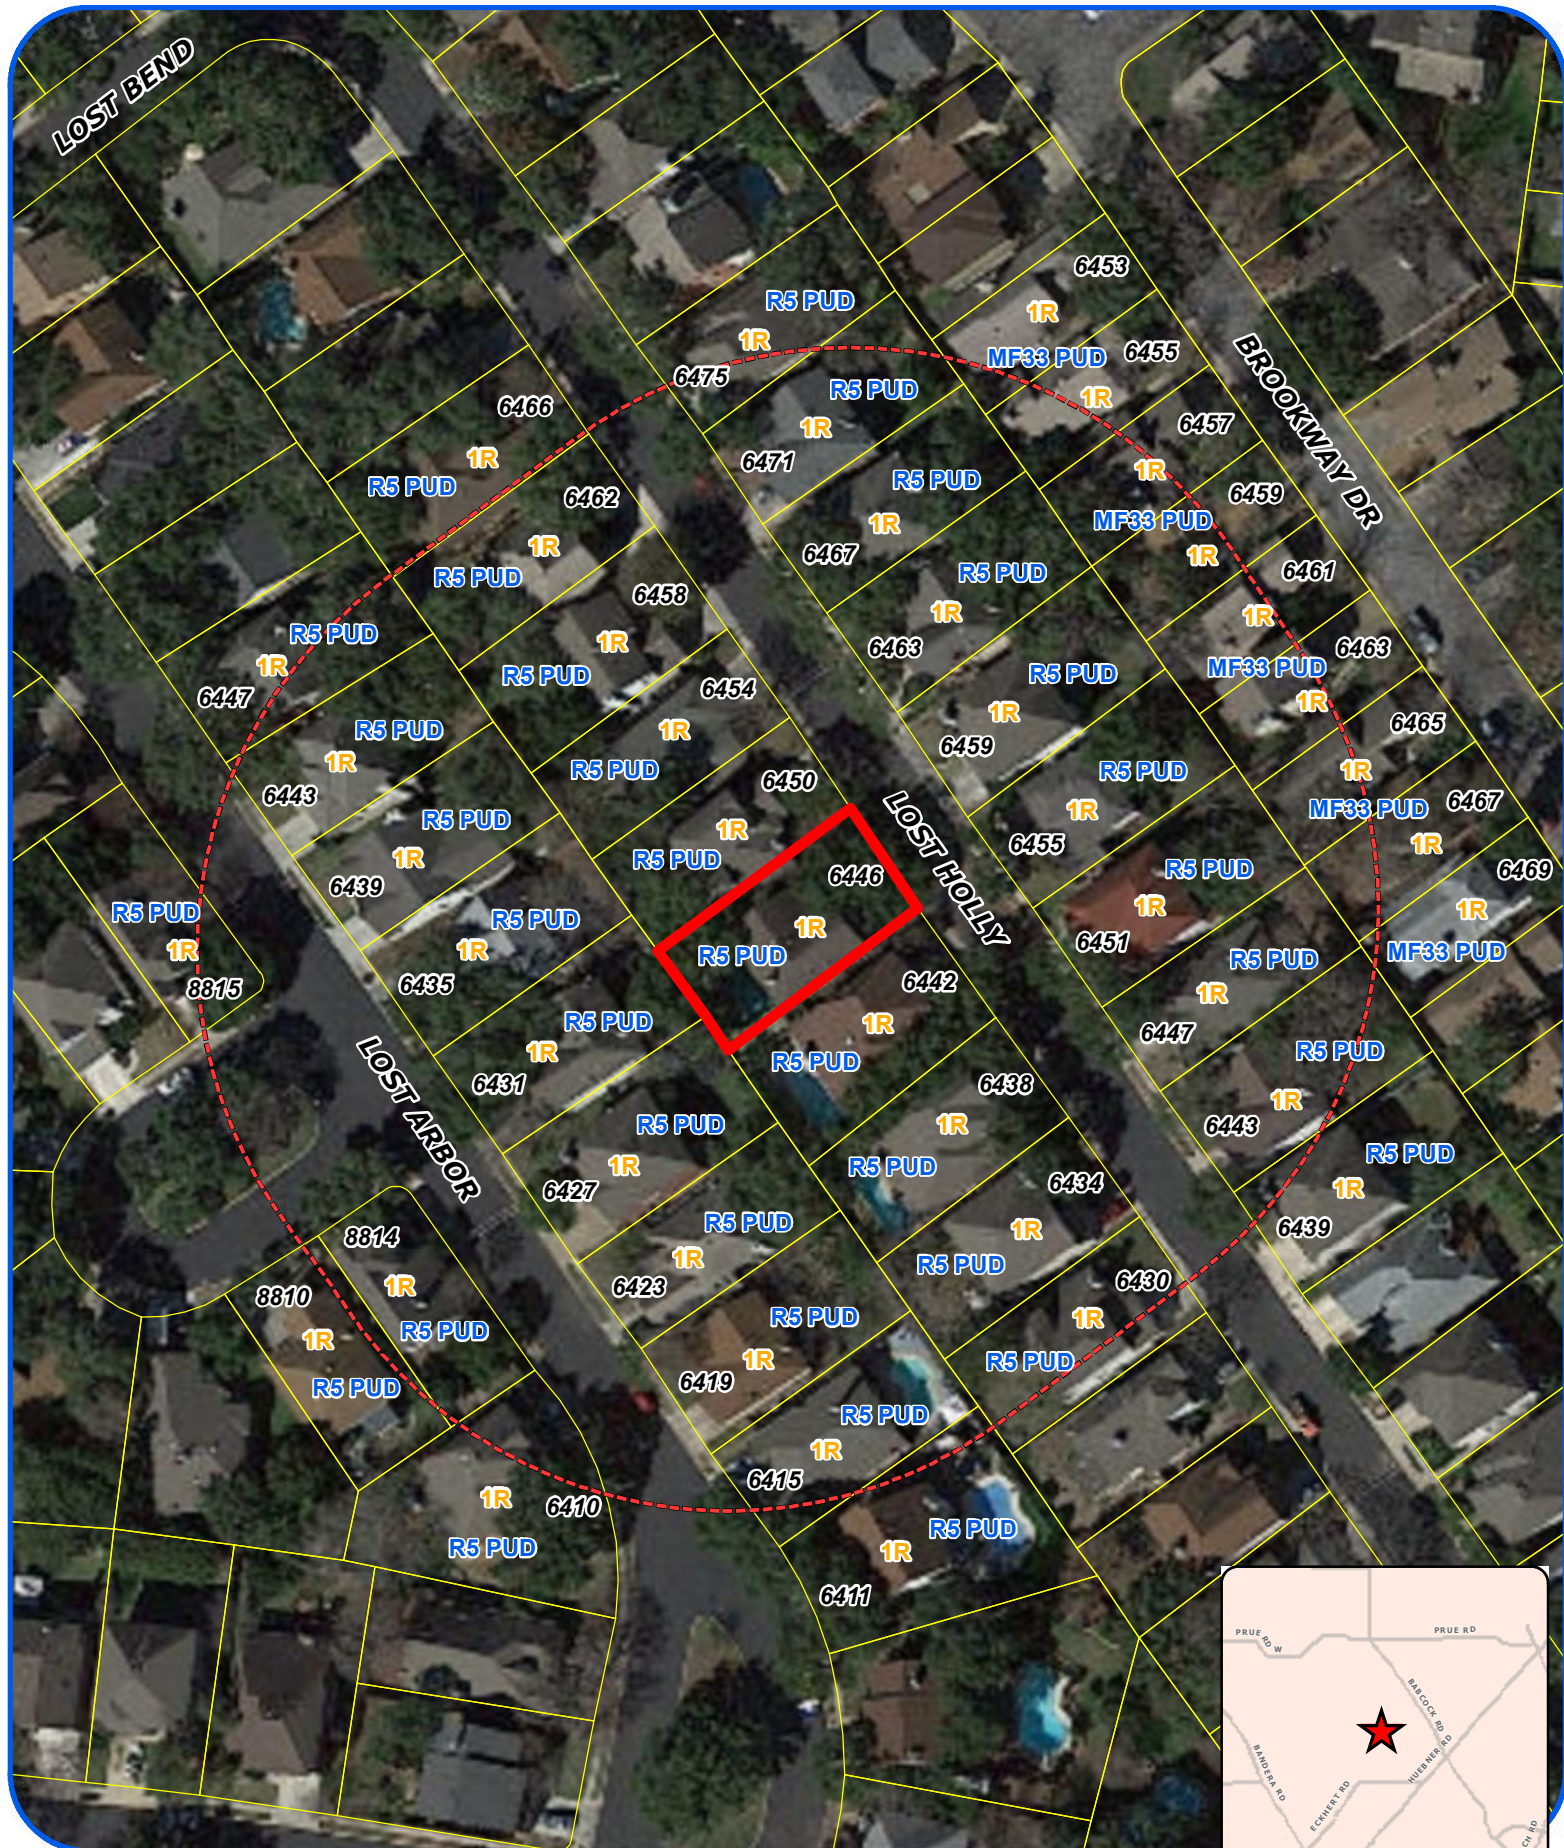

"NOT TO SCALE,
 FOR ILLUSTRATIVE PURPOSES ONLY"
 Development Services Department
 City of San Antonio



Board of Adjustment
Plot Plan for
Case No A-18-025




"NOT TO SCALE,
FOR ILLUSTRATIVE PURPOSES ONLY"
Council District: 7

6446 Lost Holly

Development Services Department
City of San Antonio

Lost Oak Subdivision Planned Unit Development

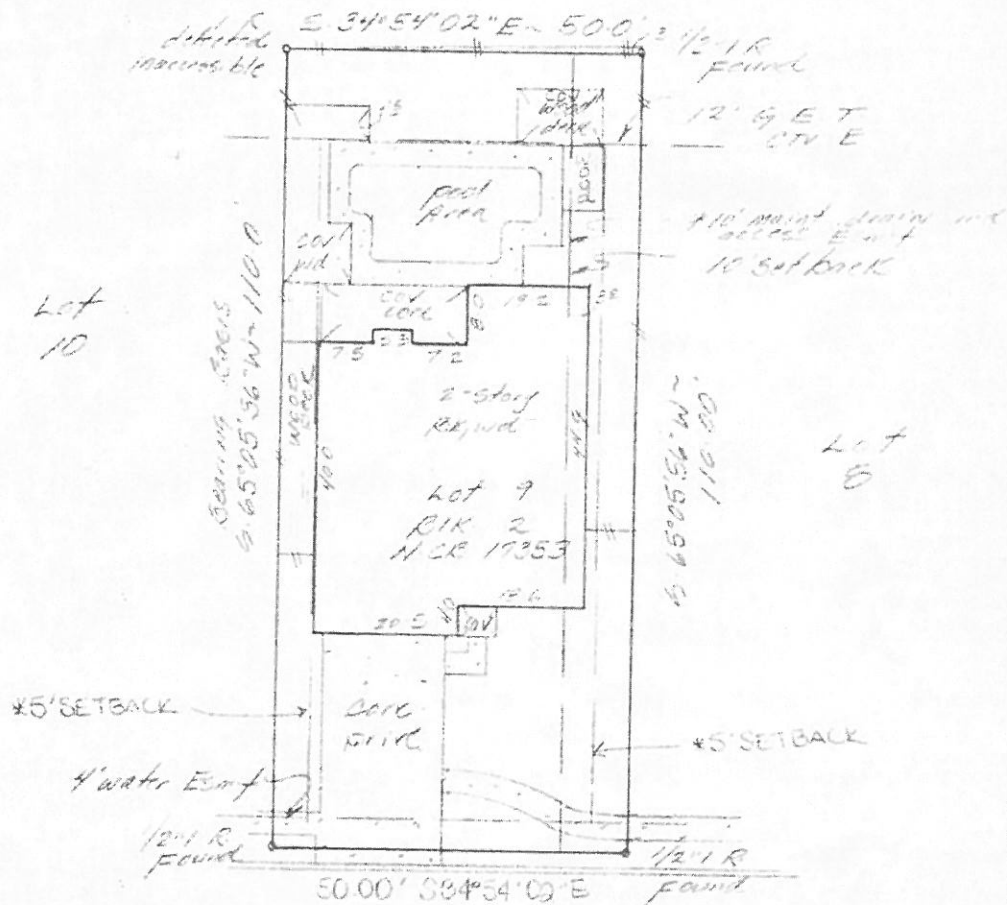

Lost Holly

BEARINGS AND DISTANCES
SUBSTANTIALLY MATCH
THAT OF RECORDED PLAT

Fence
Wood

*Rest: 3321 / 1730
3598 227
3609 456
3834 42

County of Bexar


SCALE 1"=20 FT

LOT NO. 9 BLOCK NO. 2 ADDITION OR SUBDIVISION Lost Oak Subdivision Planned Unit Development
SECTION OR UNIT ~ NCB NO. 17353 VOL 8512 PG. 186-141
STREET ADDRESS 6446 Lost Holly CITY San Antonio
COUNTY, TEXAS SURVEYOR F. American REFERENCE 97-3298

THE REBY CERTIFY THAT THE ABOVE PLAT IS TRUE AND CORRECT ACCORDING TO AN ACTUAL SURVEY MADE ON THE GROUND UNDER MY SUPERVISION AND THAT THERE ARE NO VIOLATIONS OR ENCROACHMENTS OF BUILDINGS ON ADJOINING PROPERTY AND THAT ALL BUILDINGS ARE WHOLLY LOCATED ON THIS PROPERTY EXCEPT AS SHOWN ABOVE

SURVEY ASSOCIATES

2544 BOARDWALK
SAN ANTONIO, TX 78217
(210) 828-1102
FAX NO. (210) 828-1510
Residential

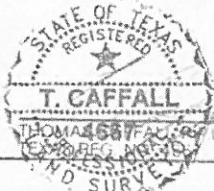

Photos
Subject Property – 6446 Lost Holly



Lost Holly Streetscape



Six foot tall fencing, built on top of deck, total of eight feet tall



As seen from front yard



Fence

