

Board of Adjustment **Notification Plan for** **Case No A-18-027**




San Antonio City Limits
 Subject Property
 200' Notification Boundary
 Council District: 7



"NOT TO SCALE,
 FOR ILLUSTRATIVE PURPOSES ONLY"

Development Services Department
 City of San Antonio

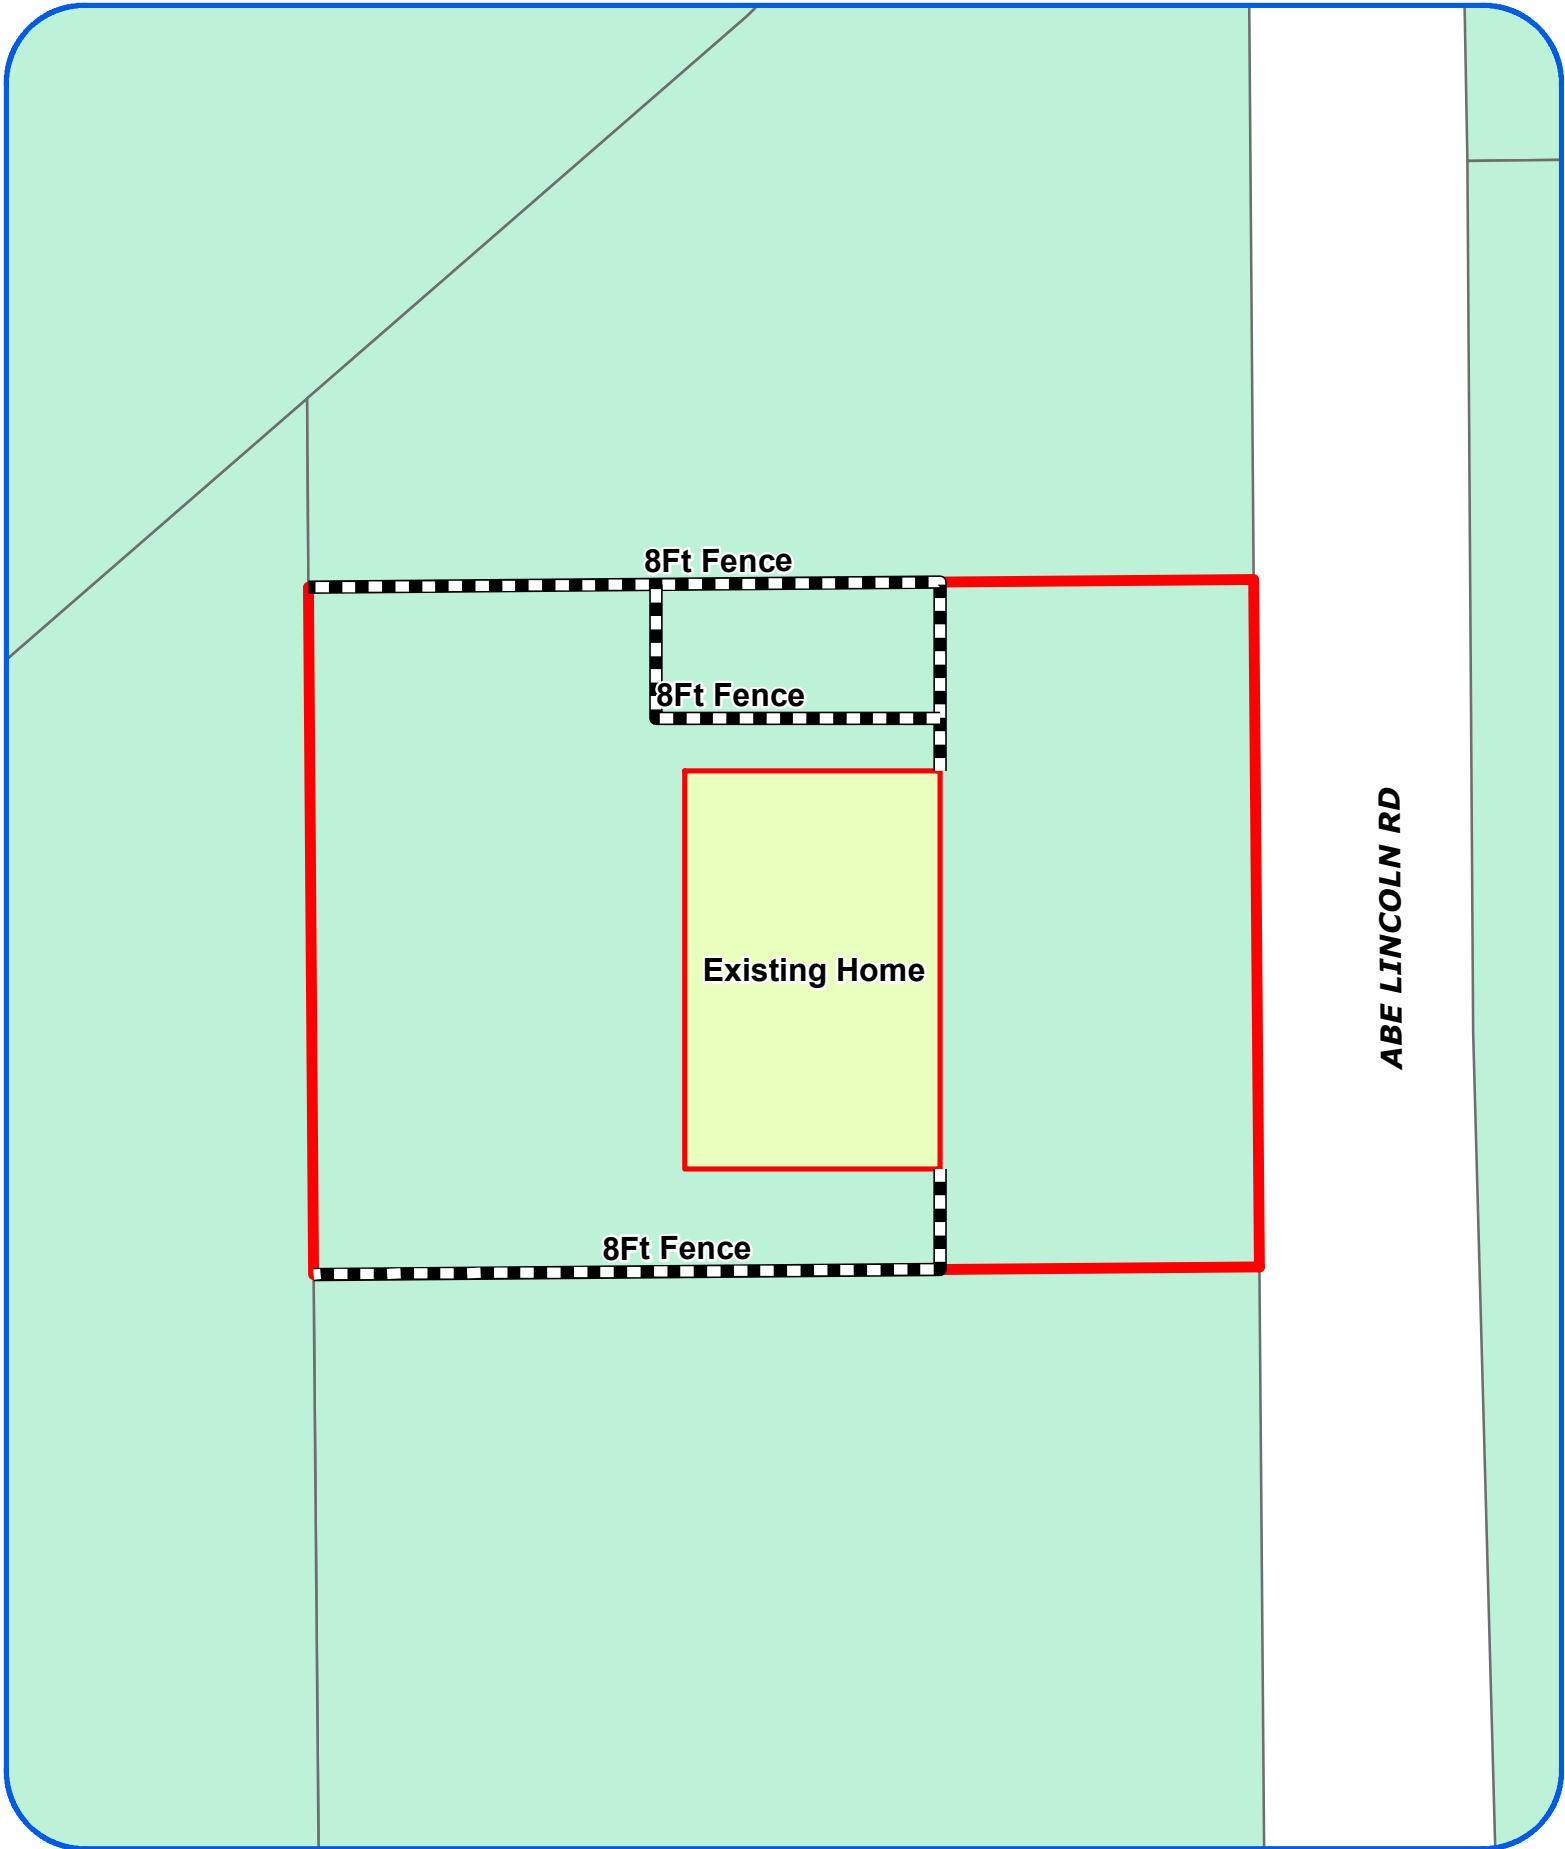


Board of Adjustment
Plot Plan for
Case No A-18-027



"NOT TO SCALE,
FOR ILLUSTRATIVE PURPOSES ONLY"
Council District: 7

8711 Abe Lincoln

Development Services Department
City of San Antonio

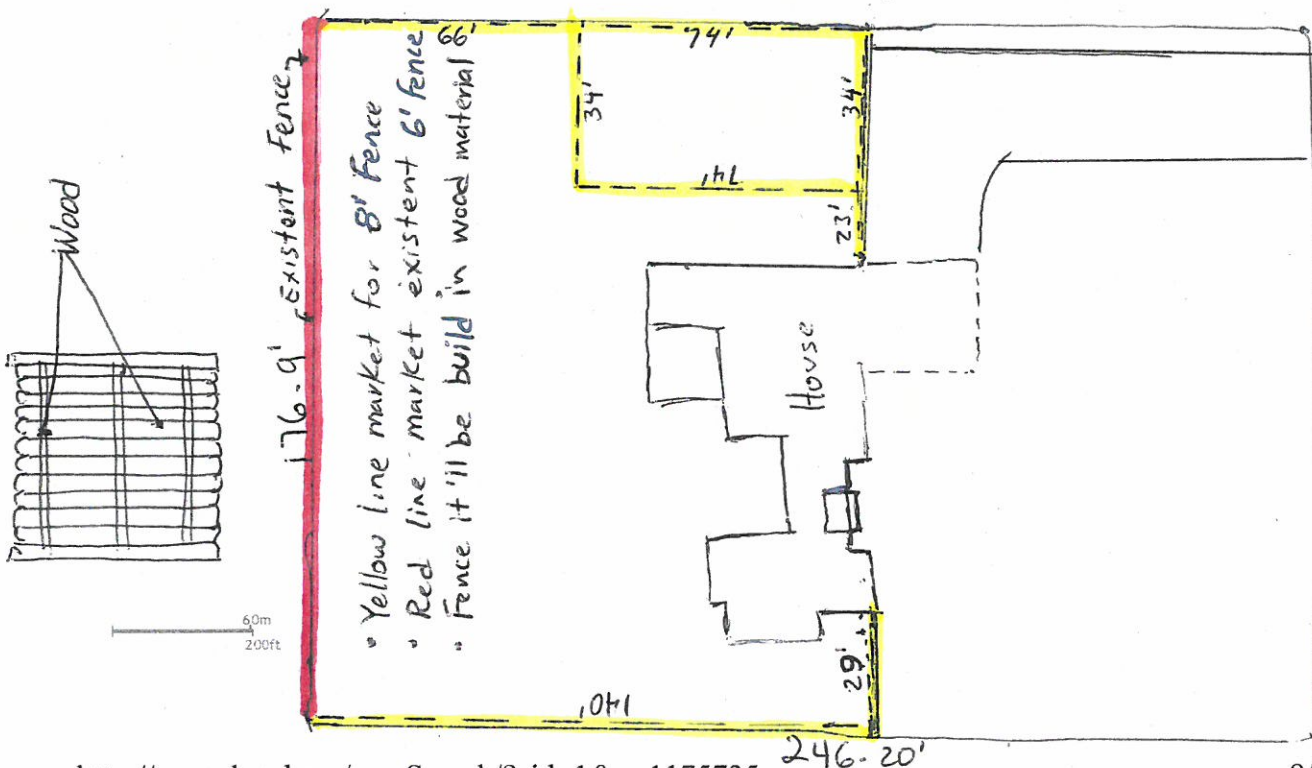

Photos
Subject Property – 8711 Abe Lincoln



Abe Lincoln Streetscape



Location of eight foot tall fence



Location of eight foot tall fence

