

Board of Adjustment **Notification Plan for** **Case No A-18-061**




- San Antonio City Limits
- Subject Property
- 200' Notification Boundary
- Council District: 5



"NOT TO SCALE,
 FOR ILLUSTRATIVE PURPOSES ONLY"

Development Services Department
 City of San Antonio

W THEO AVE

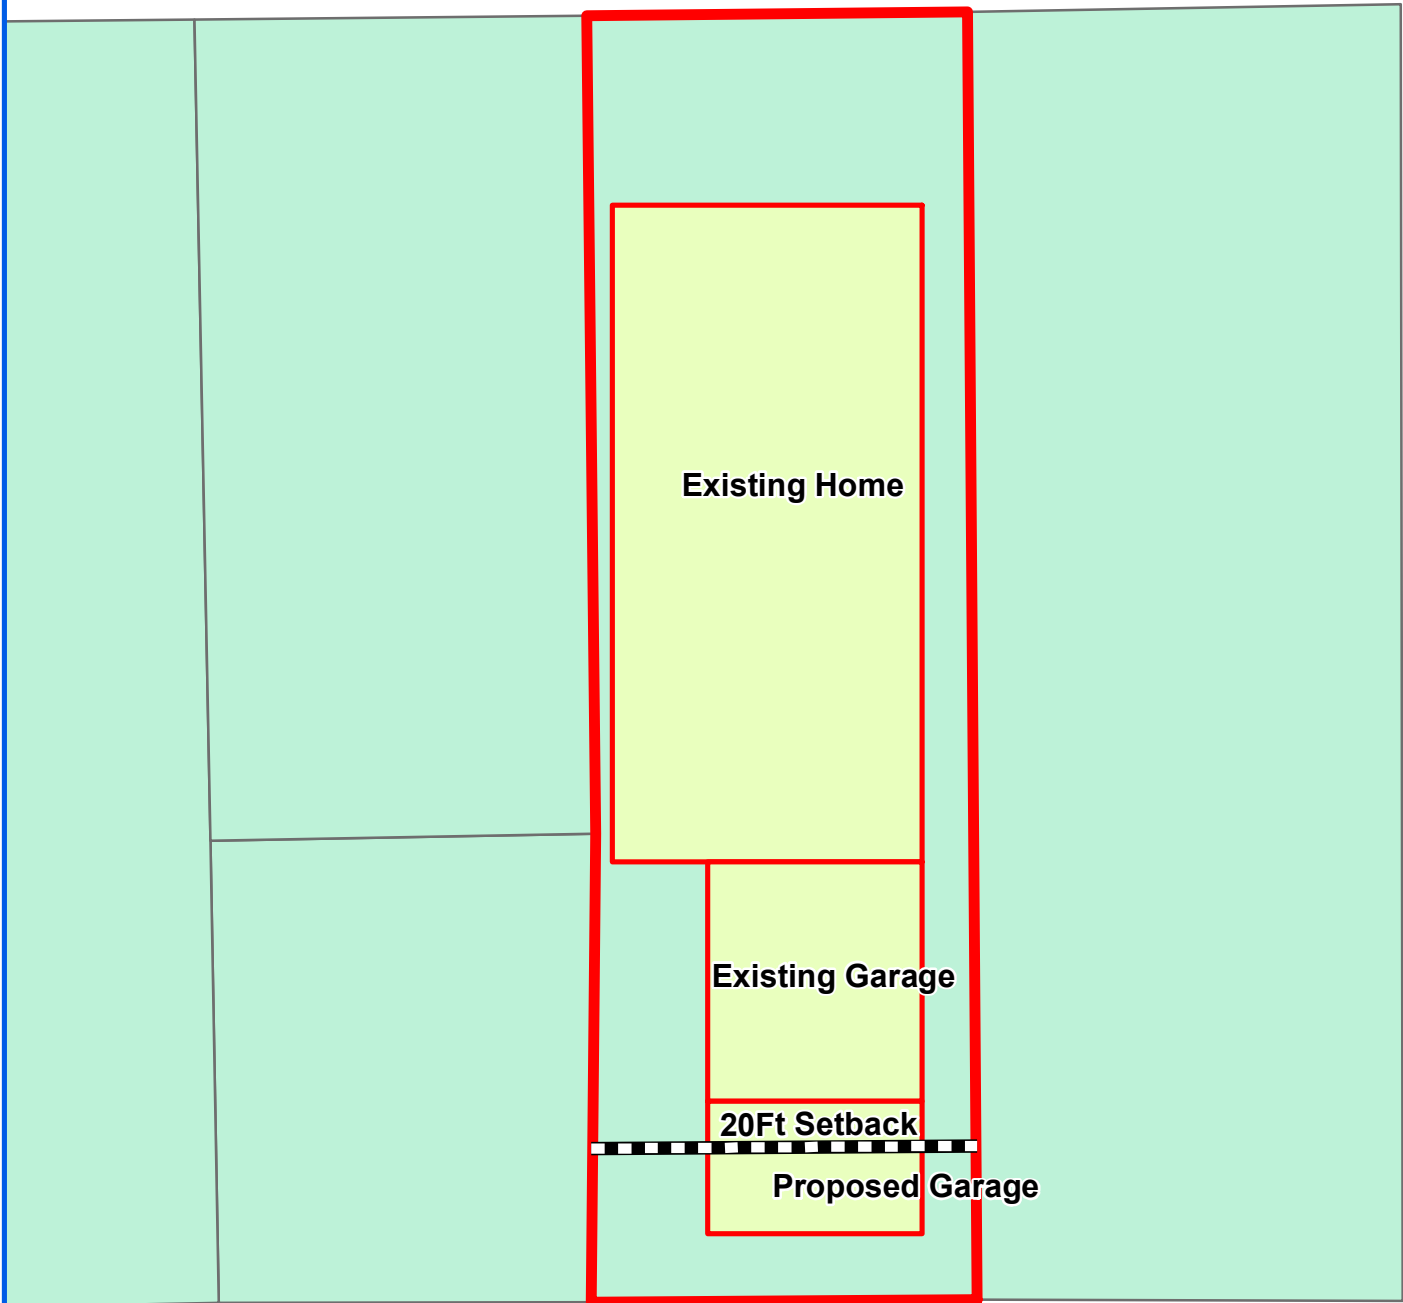

W MALONE

CARNOT

Board of Adjustment
Plot Plan for
Case No A-18-061



"NOT TO SCALE,
FOR ILLUSTRATIVE PURPOSES ONLY"
Council District: 5

806 W Theo

Development Services Department
City of San Antonio


**PLOT PLAN
FOR BUILDING PERMITS**

Address: 806 W THEO AVE

Lot: 91

Block: 22

NCB: 3465

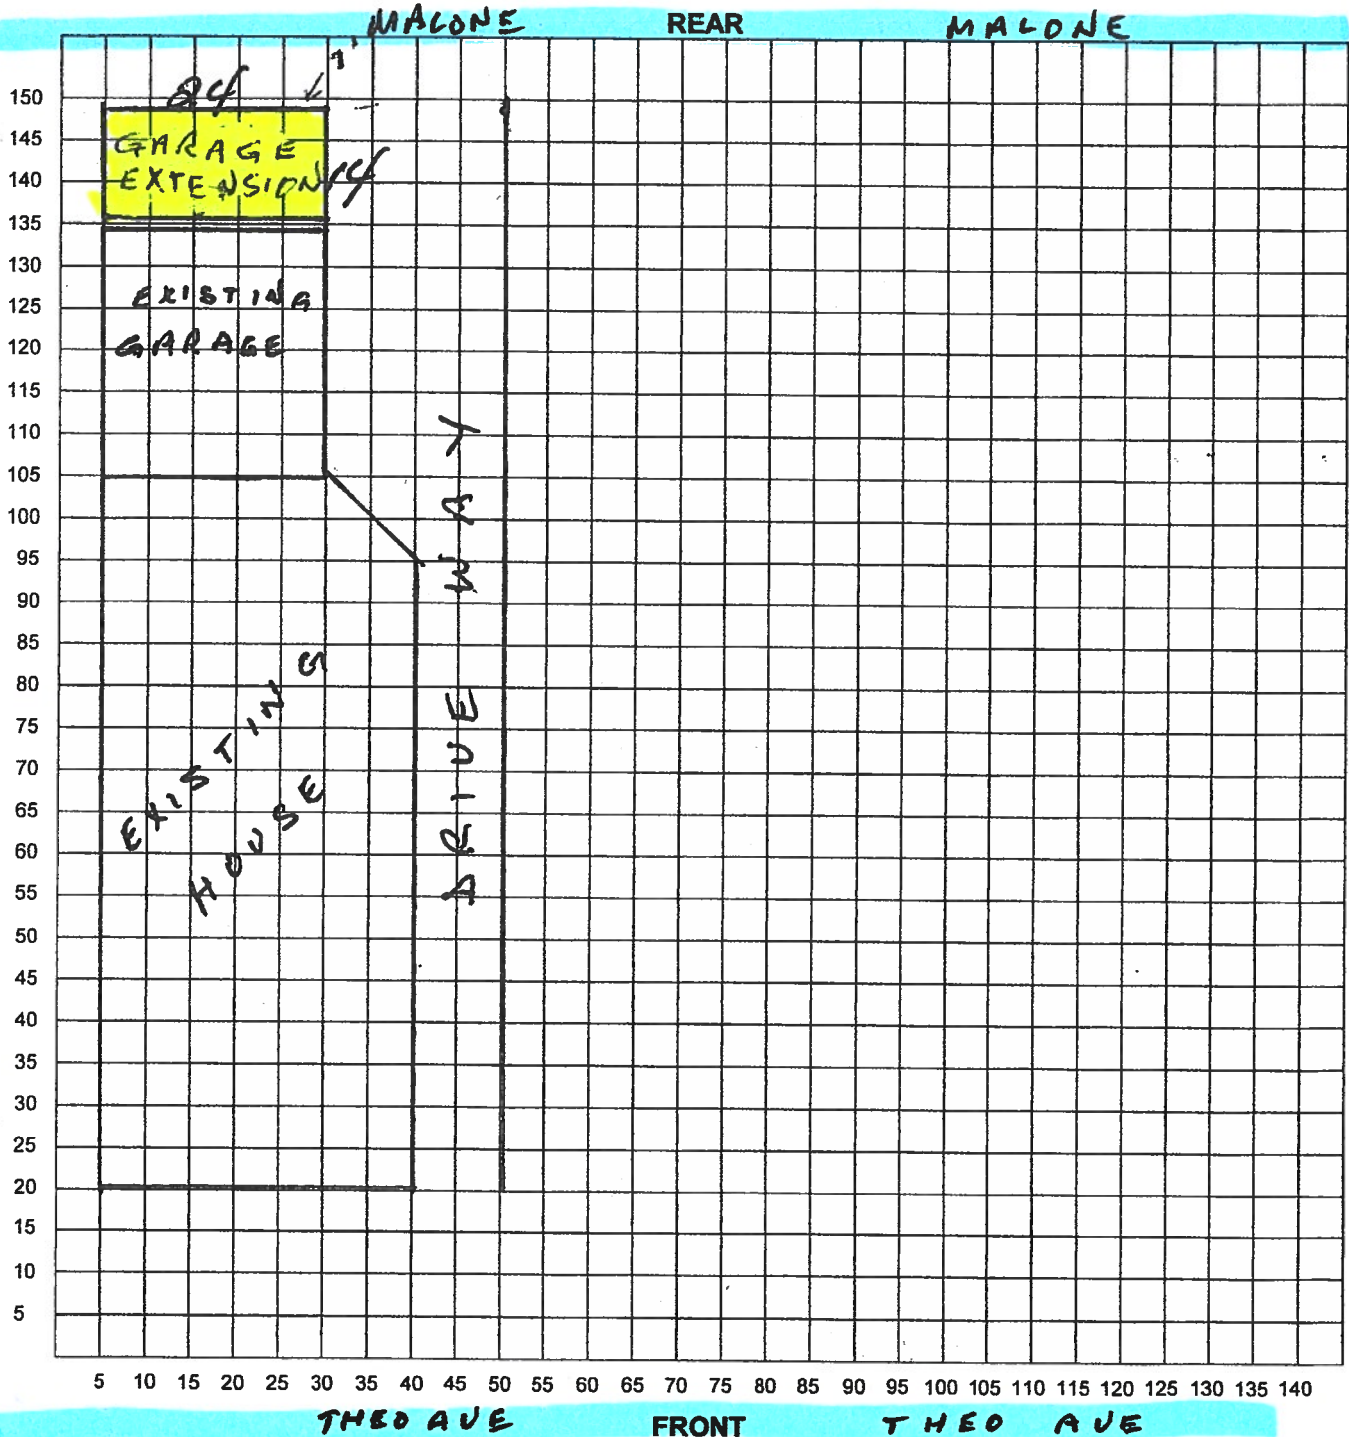

I certify that the above plot plan shows all improvements on this property and that there will be no construction over easements. I also certify that I will build in compliance with the UDC and the 2015 IRC.

Date: _____

Signature of Applicant: Paul D. Babco

A-18-061

Subject Property – 806 West Theo (From the Rear Along West Malone Ave.)



Streetscape along W. Malone Ave (Looking West)



Neighboring Property Across W. Malone Ave.



Streetscape along W. Malone Ave. (Looking East)



Street along W. Malone Ave. (Looking East)

