



Board of Adjustment **Notification Plan for** **Case No A-18-062**




San Antonio City Limits
 Subject Property
 200' Notification Boundary
 Council District: 2



"NOT TO SCALE,
 FOR ILLUSTRATIVE PURPOSES ONLY"

Development Services Department
 City of San Antonio

STUTTS DR

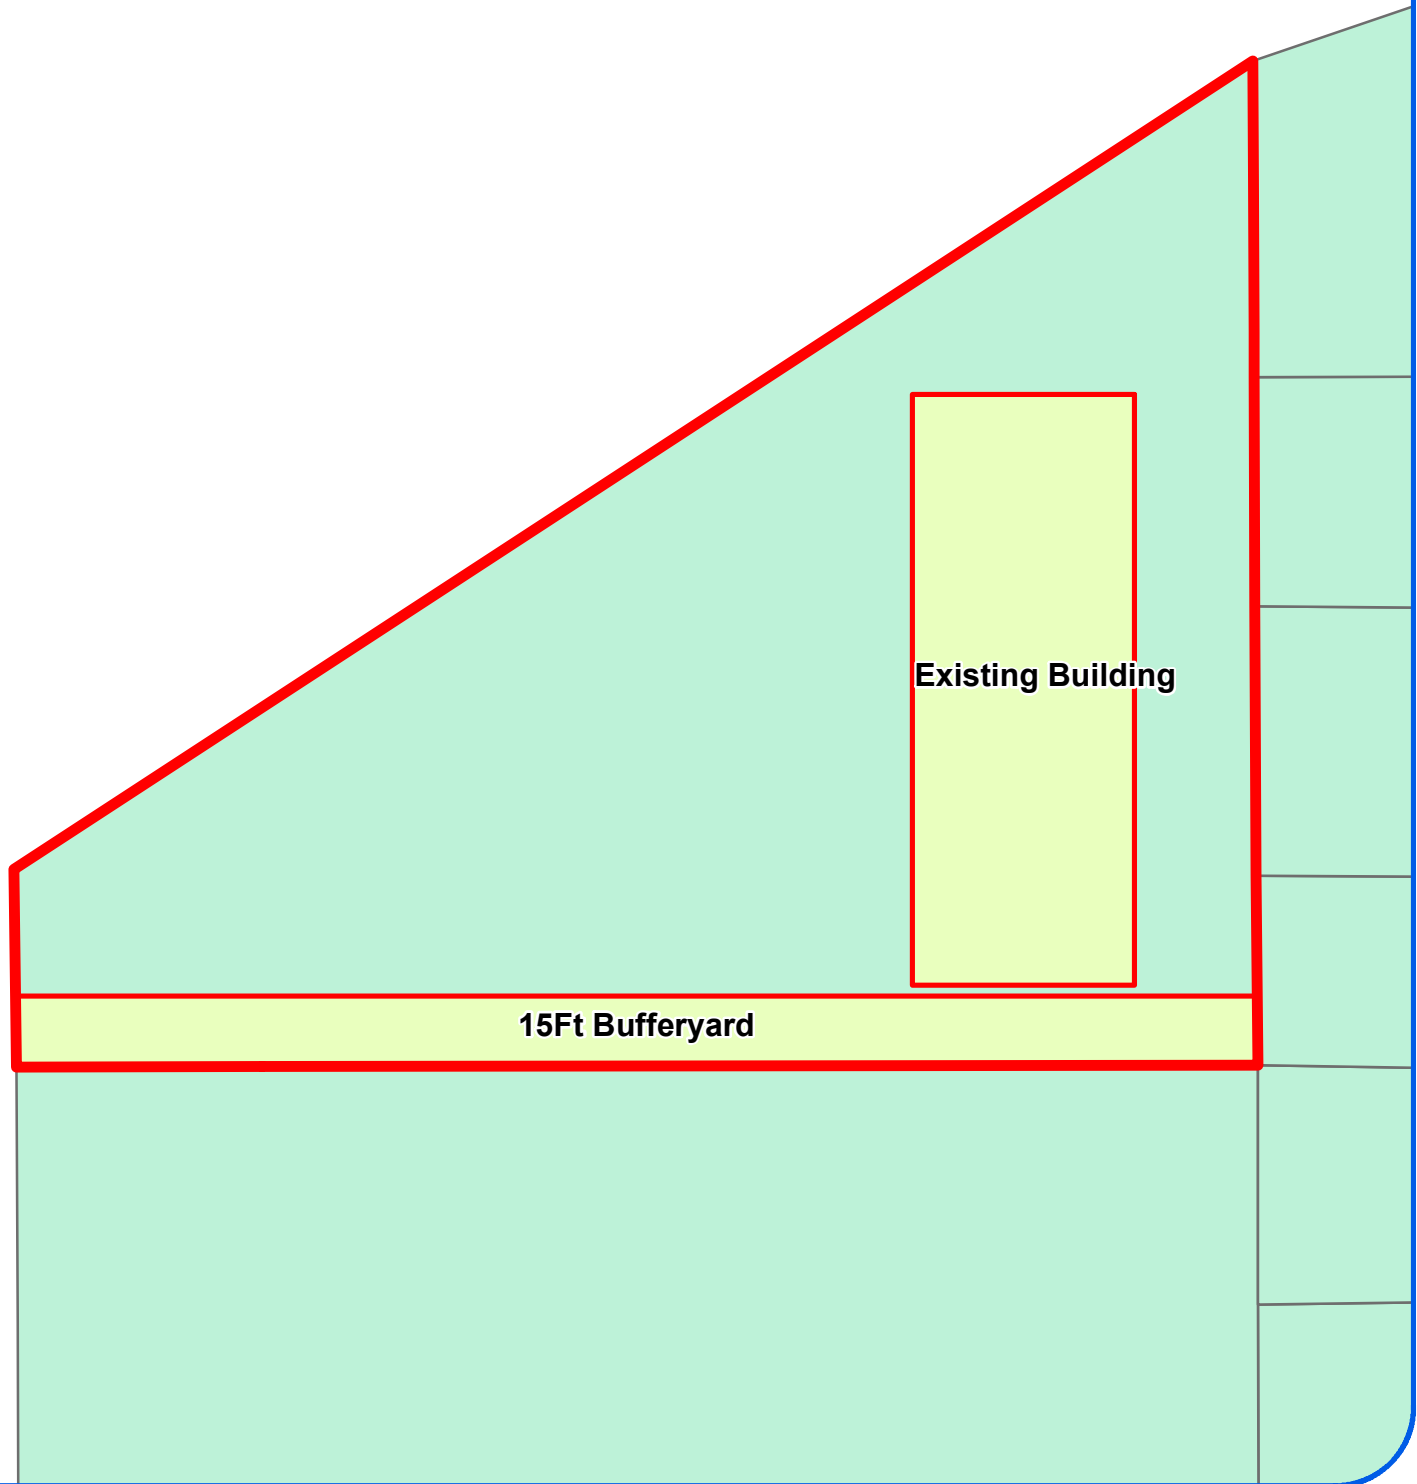

Board of Adjustment
Plot Plan for
Case No A-18-062



"NOT TO SCALE,
FOR ILLUSTRATIVE PURPOSES ONLY"
Council District: 2

Development Services Department
City of San Antonio




LOCATION MAP



AERIAL PHOTO: 1/16"=1'-0"

PARKING REQUIREMENTS:
Office @ 1,300 s.f. 3
Auto & Light Truck Repair @ 1,500 s.f. 14
Handicap Required @ 1 (1 provided) 17
Total Parking Provided 17

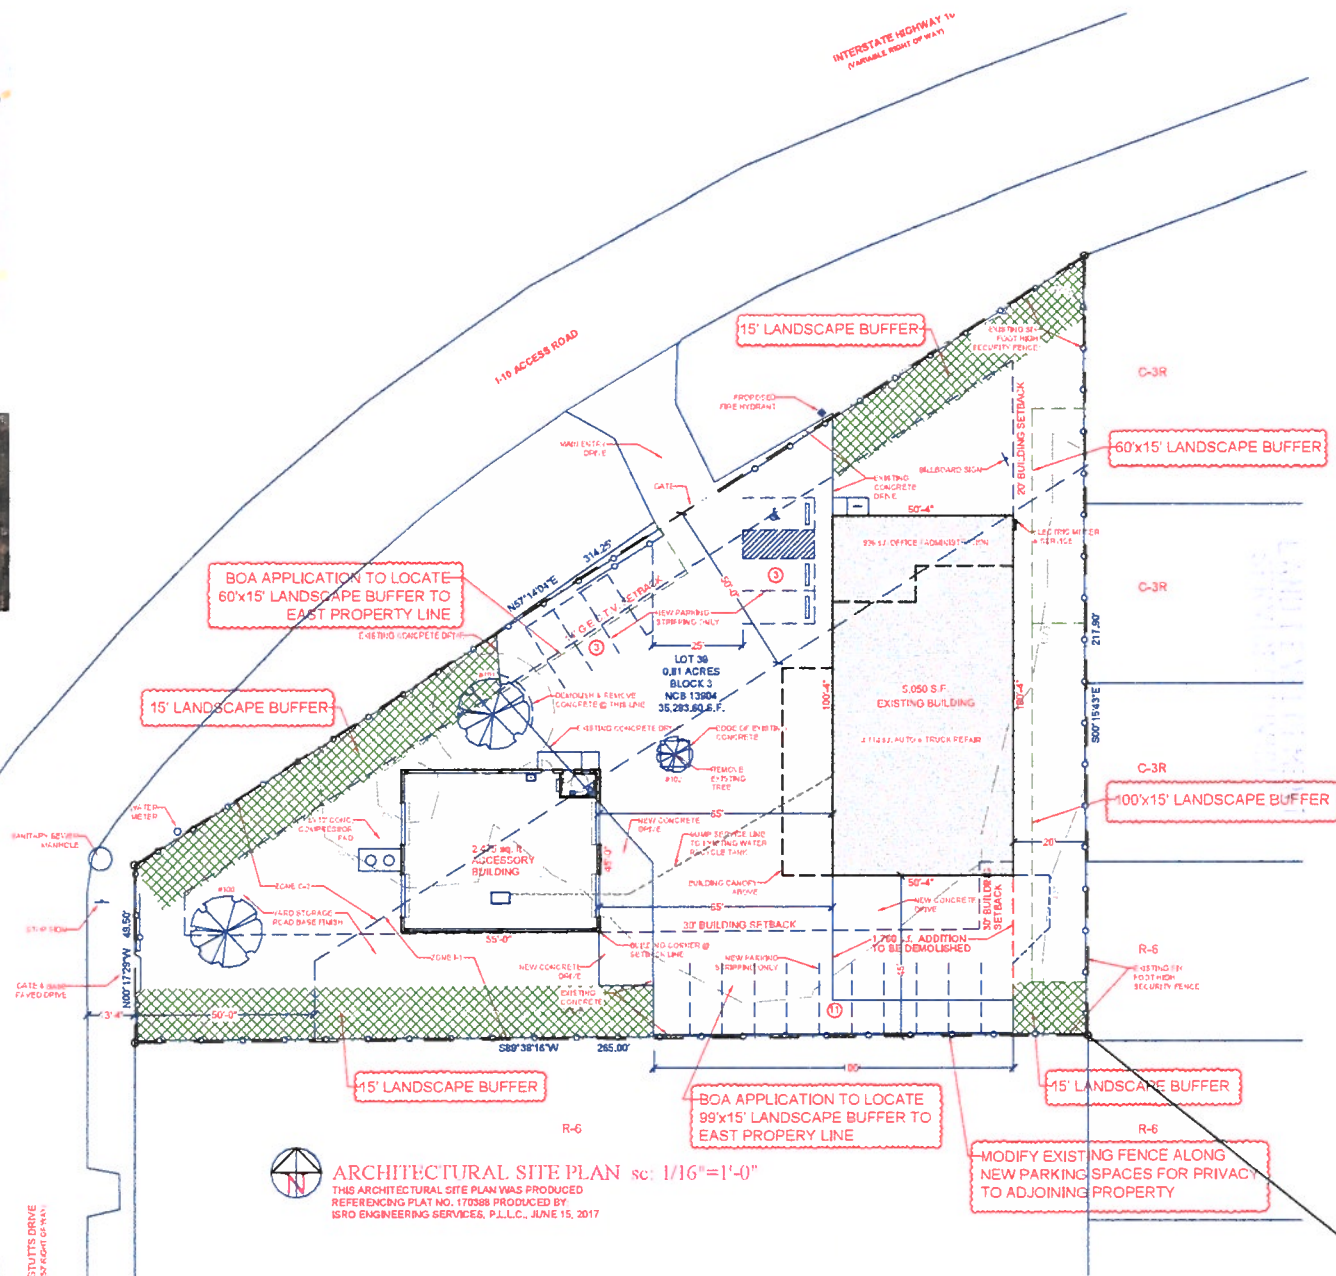

ARCHITECTURAL SITE PLAN sc: 1/16"=1'-0"


THIS ARCHITECTURAL SITE PLAN WAS PRODUCED
REFERENCING PLAT NO. 170388 PRODUCED BY
ISRO ENGINEERING SERVICES, P.L.L.C., JUNE 15, 2017

18 FEB 20 PM 1:00

RDC architecture & development
separately reserves its copyright &
other rights in these documents as
provided in the "Architect's
Agreement" dated 1/1/18.
These documents are not to be
reproduced, changed or copied in
any form or manner nor are they to
be used for any other project without
written permission and consent
of RDC architecture & development

Texas Industrial Radiator
5314 IH-10 EAST
San Antonio, Texas 78219
(210)666-5500

RDC architecture & development
P.O. BOX 90989 San Antonio, Texas 78209
Richard D. Gamez, N.C.A.R.B. 210.872.2965
© Copyright 2018
Reference: Architect Copyright Protection Act 1980

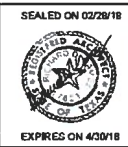

JOBS NO.: 17.12.06
DATE: 12.06.17
REVISED: 02.20.18
SCALE: 1/16"=1'-0"

ASP1

A-18-062
Subject Property – 5314 IH-10 East



View of Front Bufferyard



View of South End of Property



View of West End of Property



Location of Proposed Bufferyard on East Property Line

