



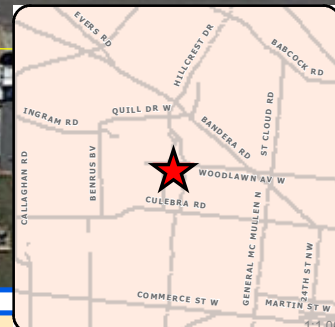


Board of Adjustment **Notification Plan for** **Case No A-18-057**

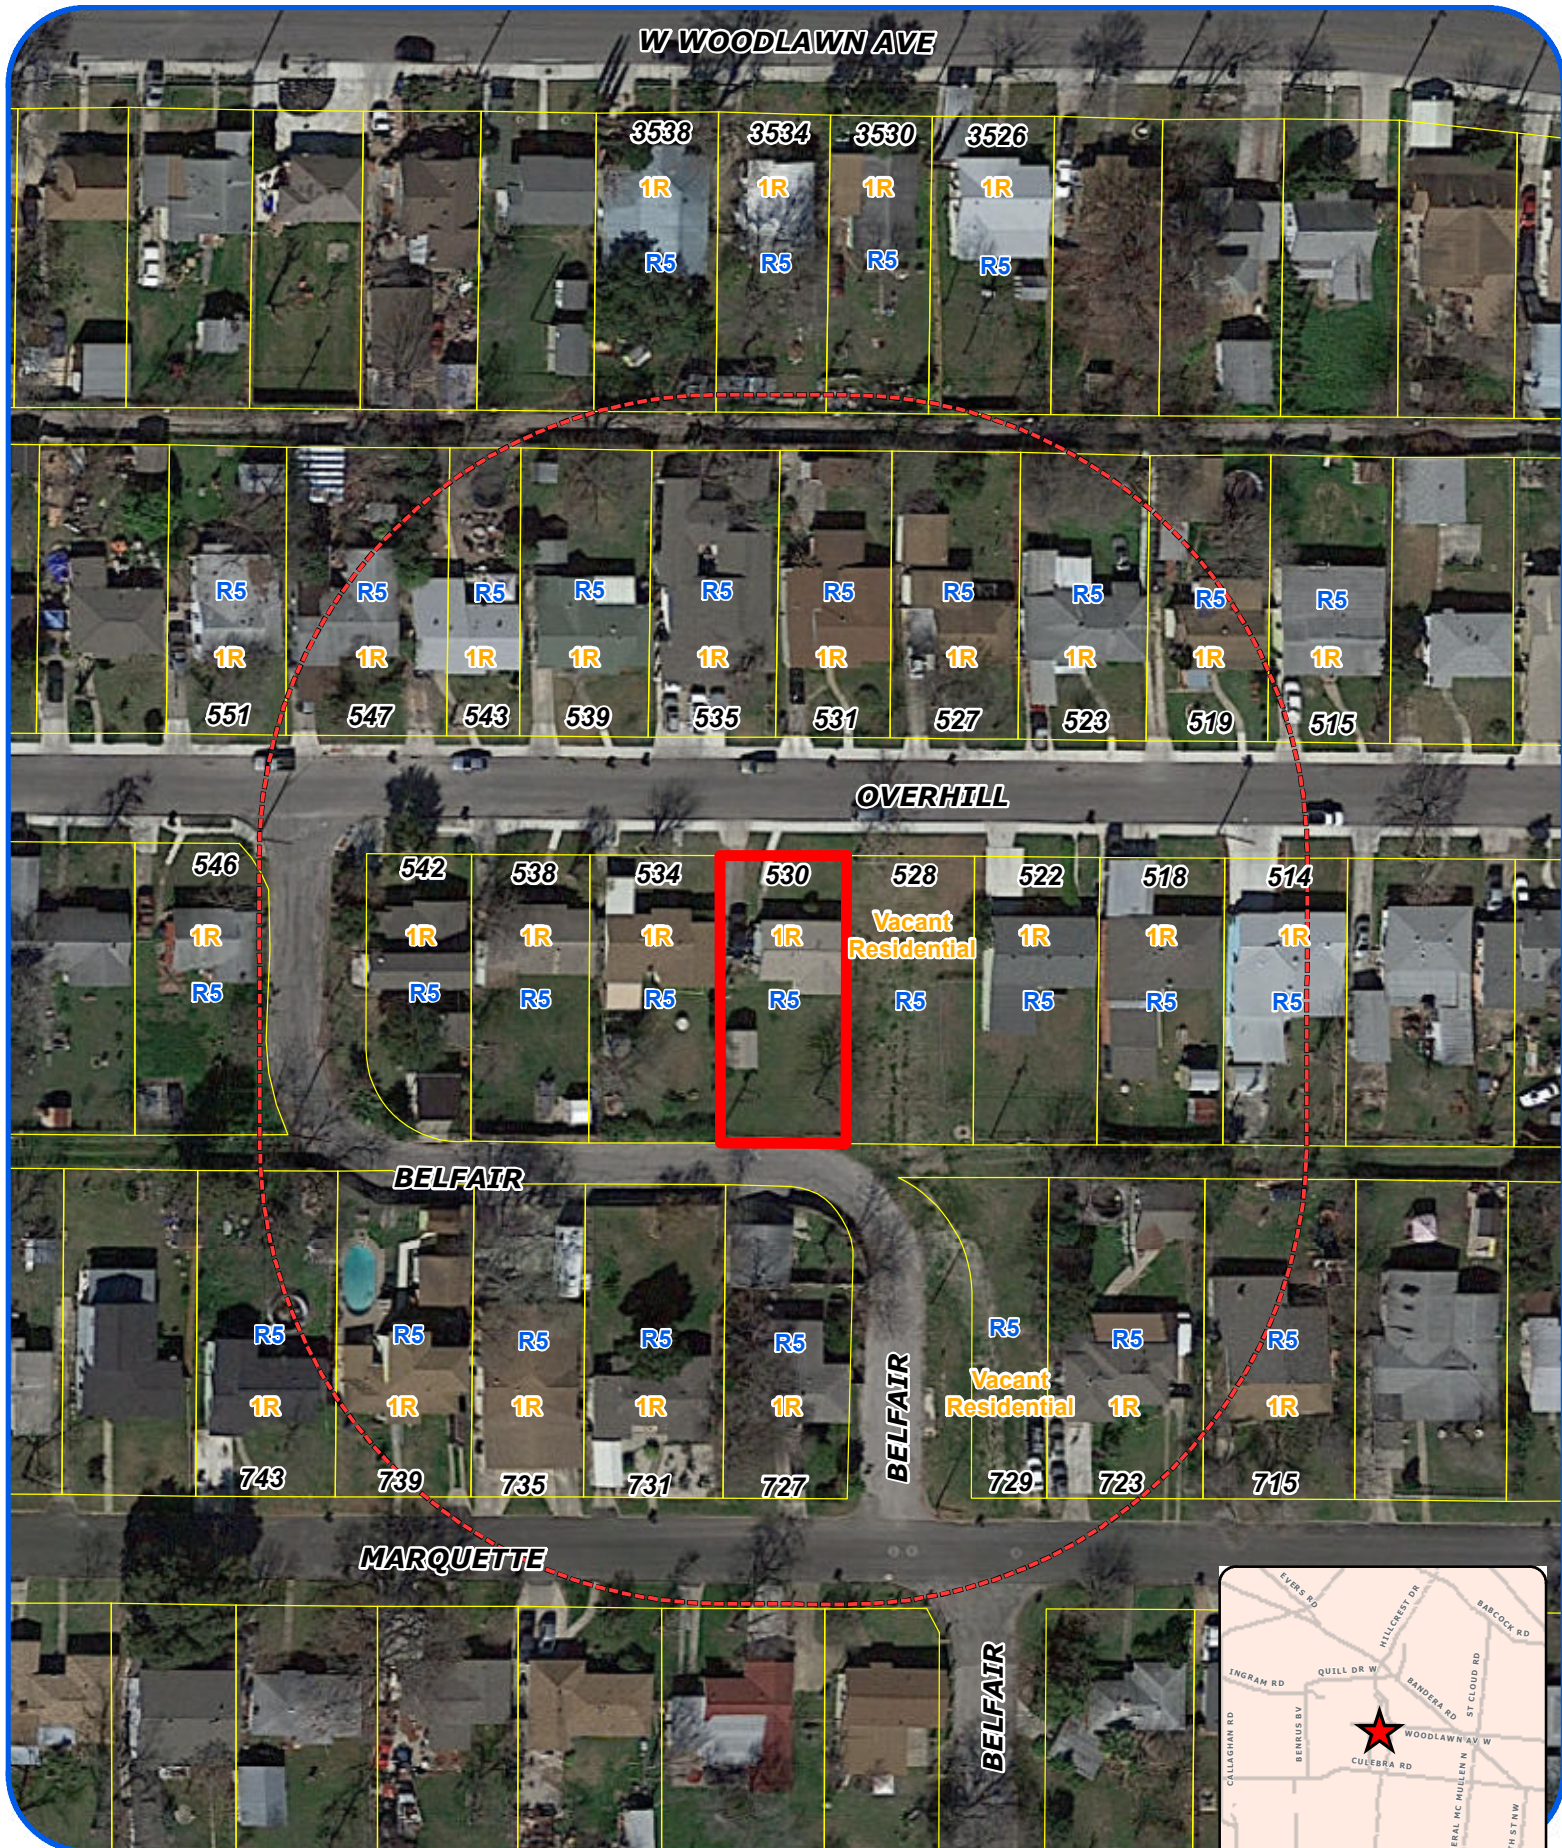

San Antonio City Limits
 Subject Property
 200' Notification Boundary
 Council District: 7

"NOT TO SCALE,
 FOR ILLUSTRATIVE PURPOSES ONLY"
 Development Services Department
 City of San Antonio

OVERHILL

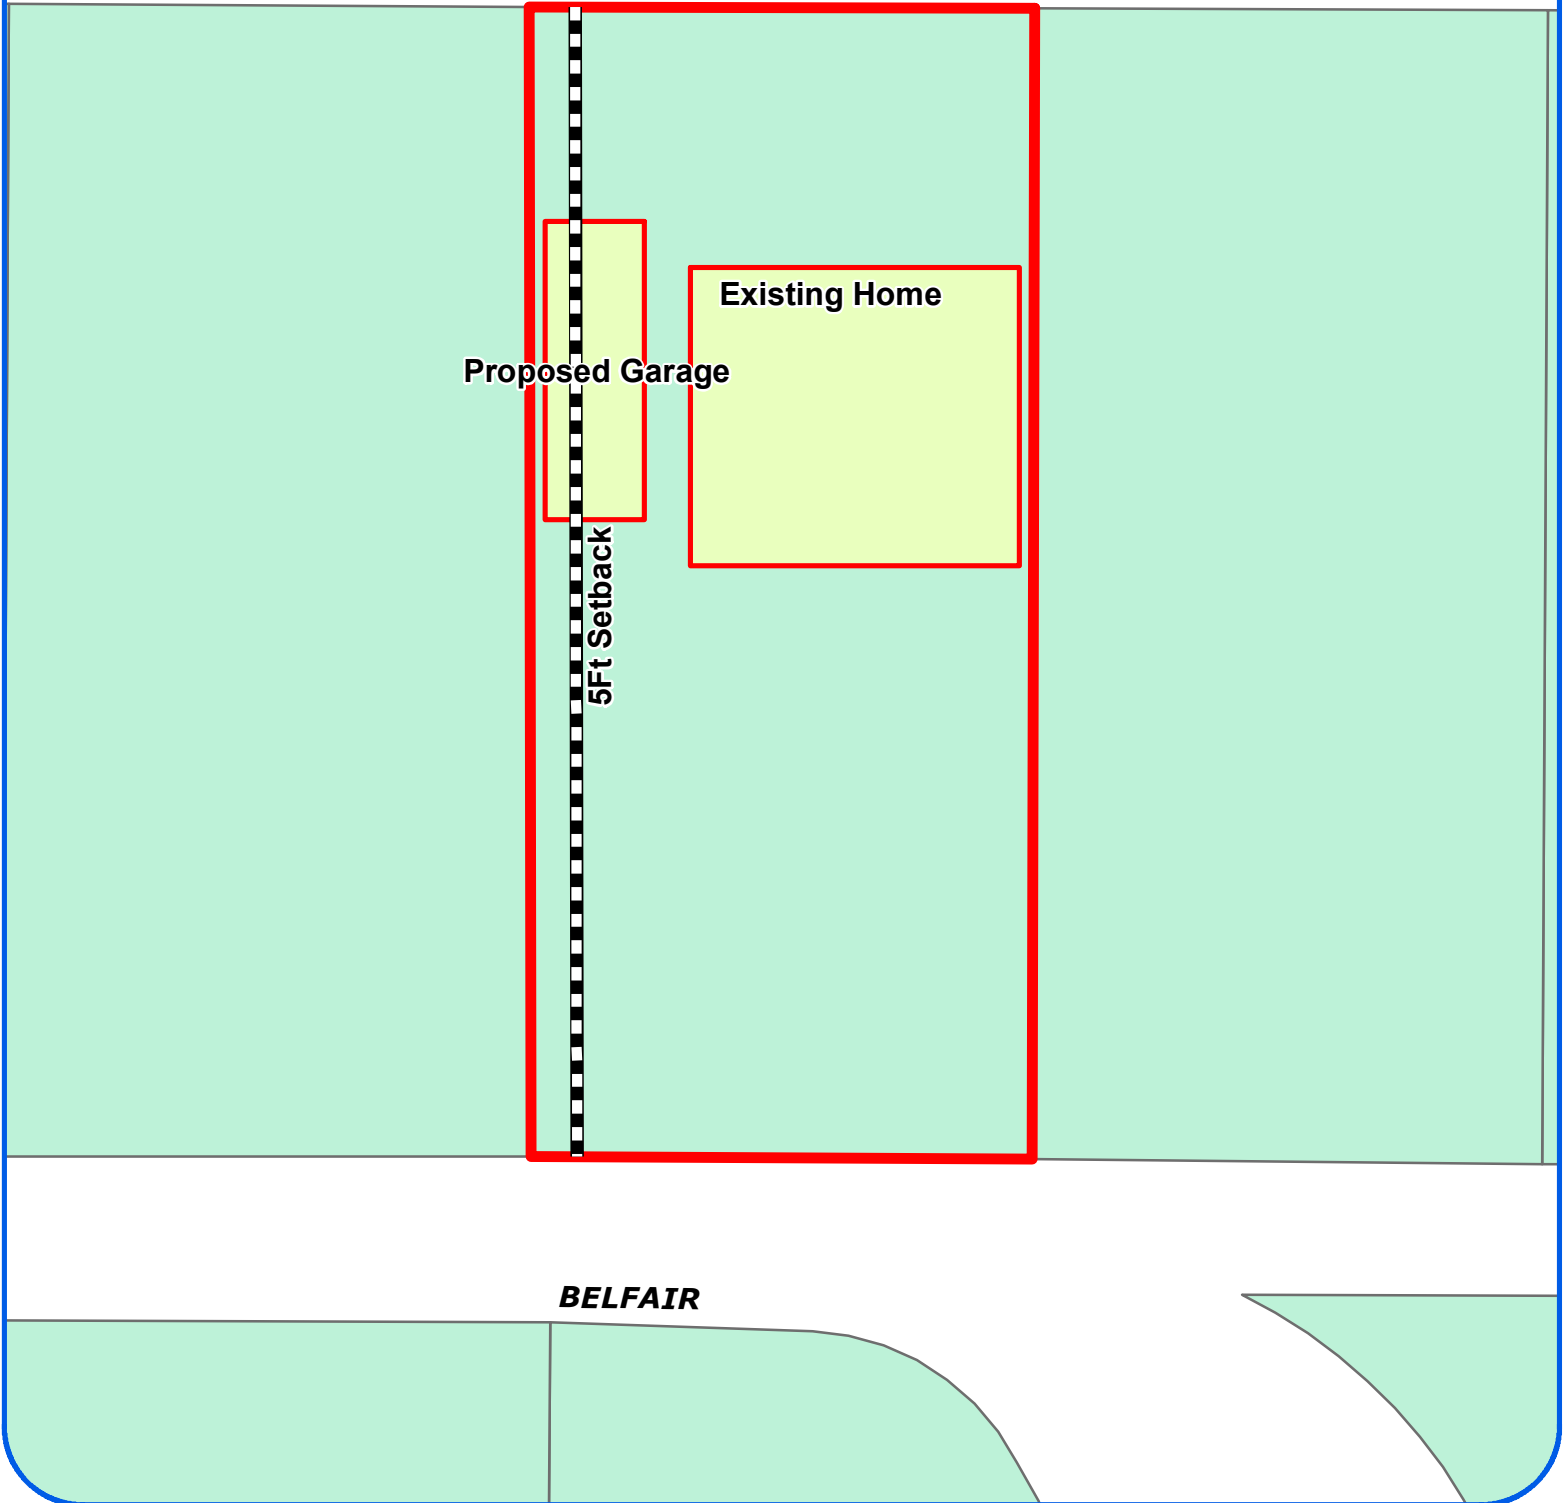

Board of Adjustment
Plot Plan for
Case No A-18-057



"NOT TO SCALE,
FOR ILLUSTRATIVE PURPOSES ONLY"
Council District: 7

530 Overhill Dr

Development Services Department
City of San Antonio

PLOT PLAN
FOR BUILDING PERMITS


Address: 530 Overhill

Lot: 72

Block: 8

NCB: 9652

REAR

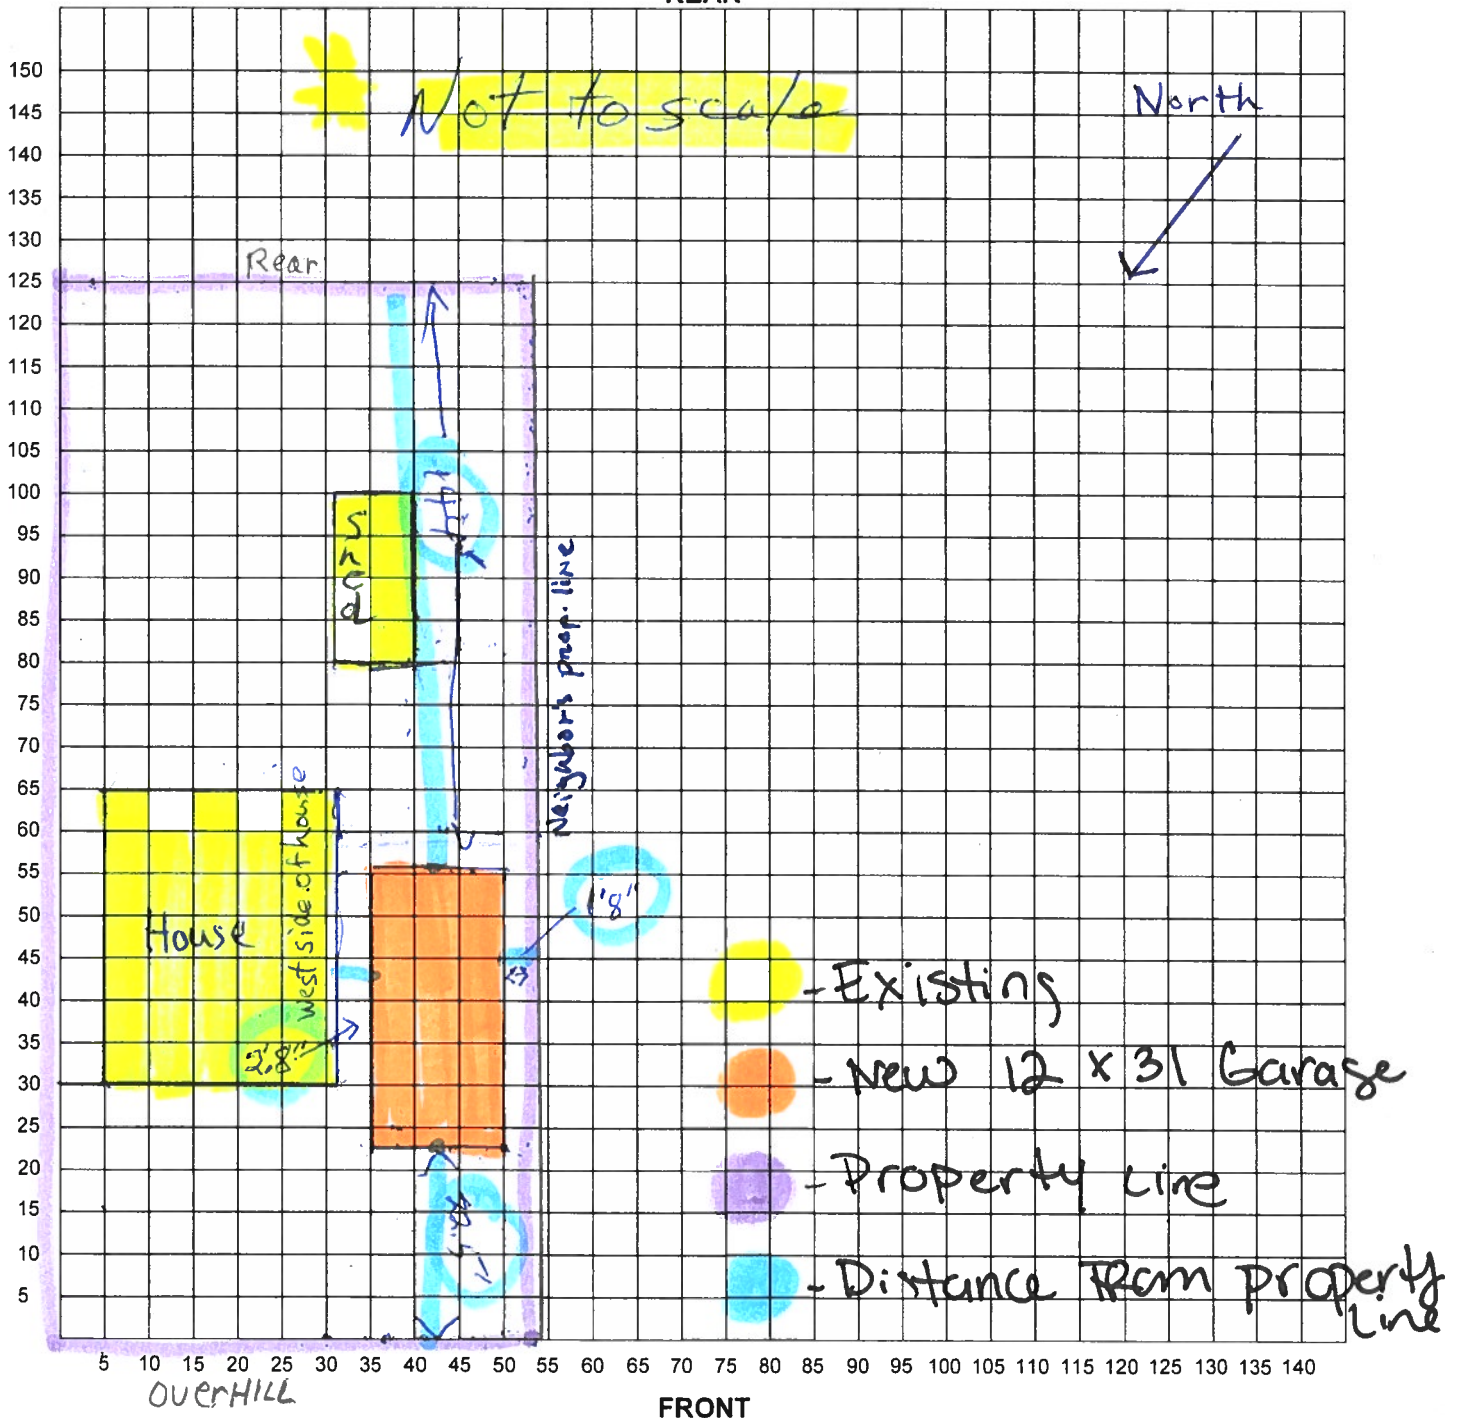

I certify that the above plot plan shows all improvements on this property and that there will be no construction over easements. I also certify that I will build in compliance with the UDC and the 2015 IRC.

Date: 2-16-18

Signature of Applicant: Joel D. Stosh

A-18-057
Subject Property – 530 Overhill Dr.



Subject Property – garage view



Subject Property – garage view



Side garage proximity to the primary structure



West streetscape



Neighboring property across the street



Neighboring property east of the subject property



East streetscape

