

Board of Adjustment **Notification Plan for** **Case No A-18-065**



- San Antonio City Limits
- Subject Property
- 200' Notification Boundary
- Council District: 10

"NOT TO SCALE,
 FOR ILLUSTRATIVE PURPOSES ONLY"

Development Services Department
 City of San Antonio




Board of Adjustment
Plot Plan for
Case No A-18-065



"NOT TO SCALE,
FOR ILLUSTRATIVE PURPOSES ONLY"
Council District: 10


7702 Woodridge

Development Services Department
City of San Antonio

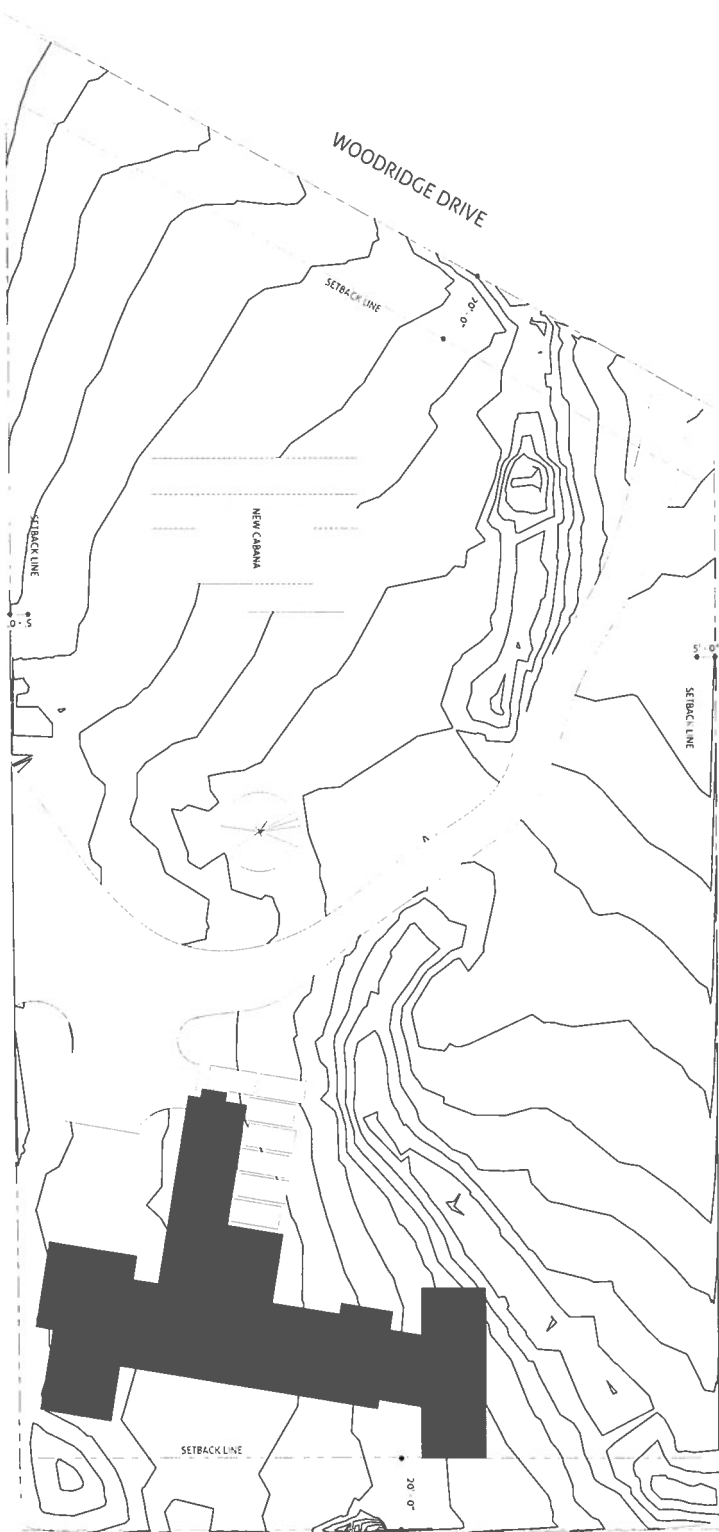

1 CABANA SITE PLAN
1/16" = 1'-0"

REVISIONS	
#	DATE ISSUE
01	09/28/17 20% S.D.
02	10/31/17 CABANA OPS
03	12/08/17 80% D.D.
04	01/10/18 100% D.D.
05	07/23/18 FINAL S.D.
06	07/08/18 Permitting S&C

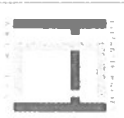

ELIZABETH HAWKES, LLC
4027 Broadway St
San Antonio, TX 78209
p) 210.427.7486
ehaync@elizabethhawkes.com



HURTA-WEST RESIDENCE

OWNER: Katie Hurta and David West
PROPERTY ADDRESS: 7702 Woodridge Drive
San Antonio, TX 78209

TEAM
DC
DATE: FEBRUARY 8, 2018
SHEET COUNTS
CABANA SITE
PLAN
SHEET NO.

A-001

A-18-065
Subject Property – 7702 Woodridge



Neighboring Property



Streetscape



Side Property View



Side Property View



Neighboring Property



Streetscape Looking Toward Subject Property

