





Board of Adjustment **Notification Plan for** **Case No A-18-066**

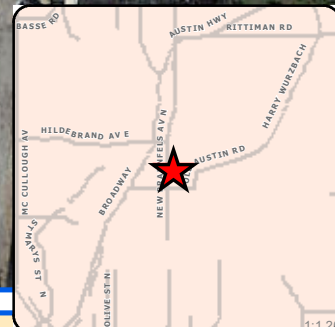



San Antonio City Limits
Subject Property
200' Notification Boundary
Council District: 2

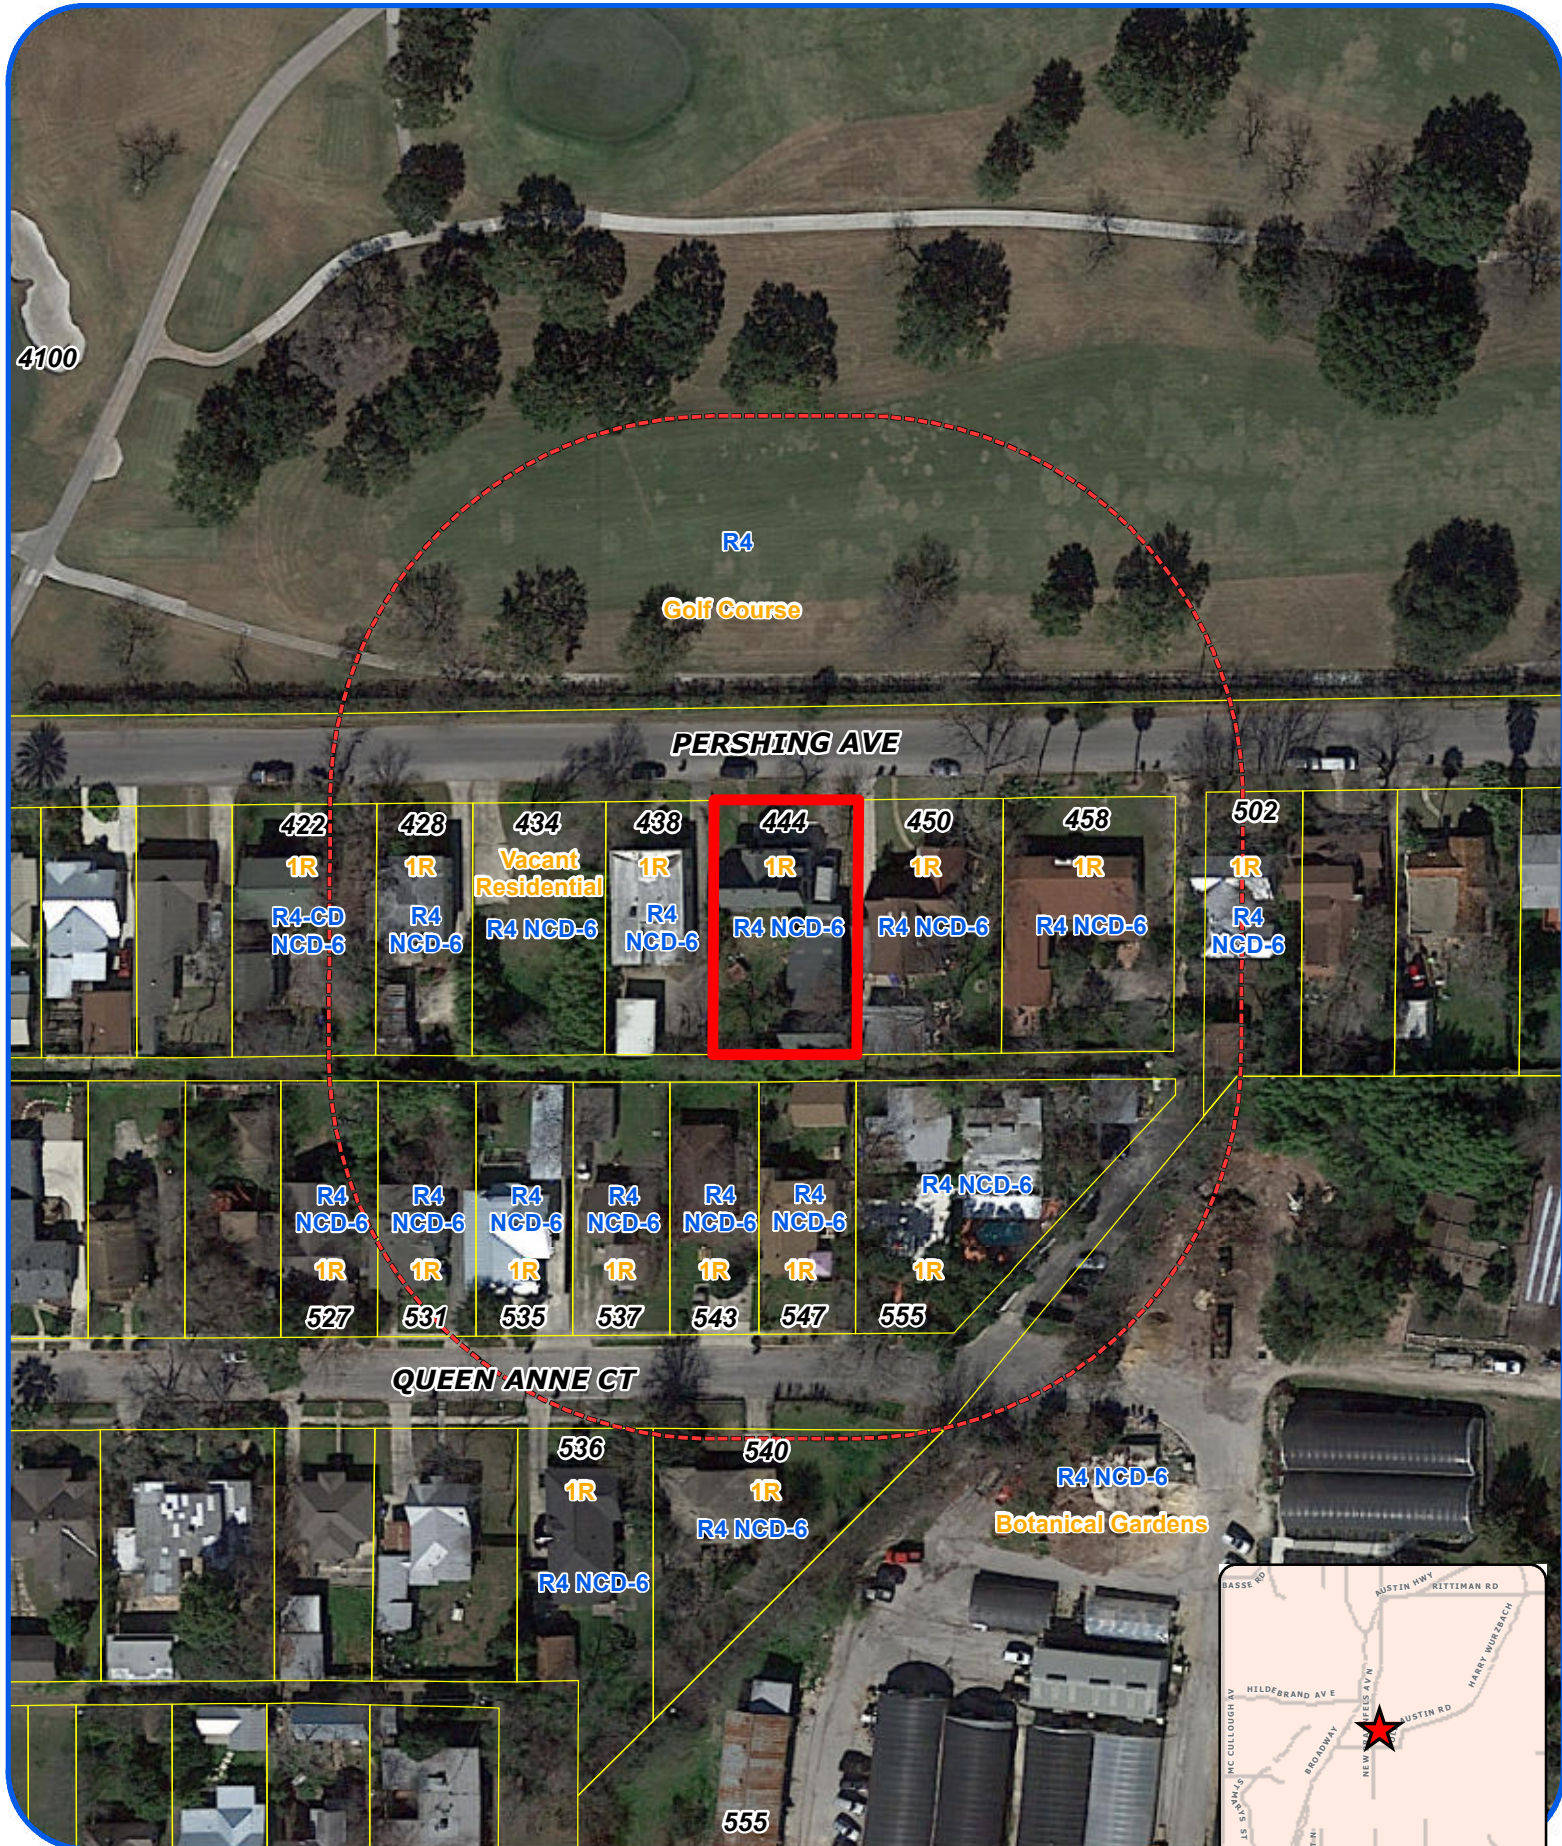

"NOT TO SCALE,
FOR ILLUSTRATIVE PURPOSES ONLY"

Development Services Department
City of San Antonio

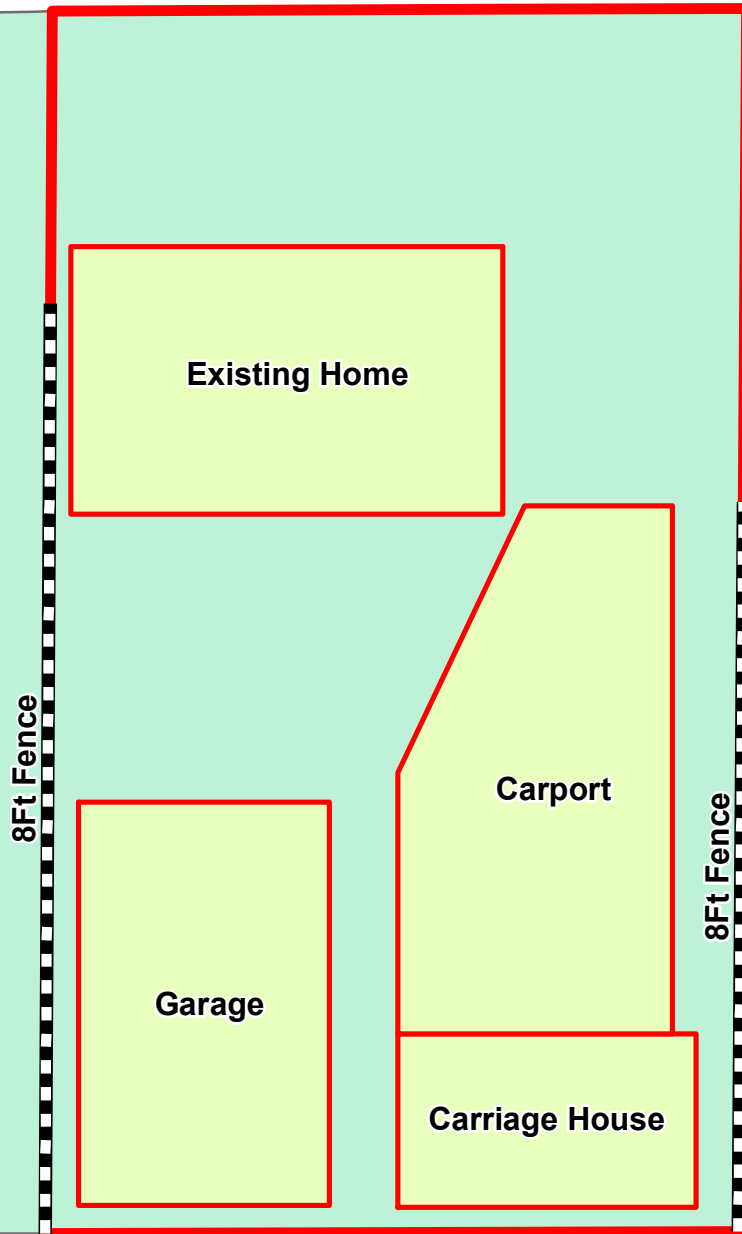

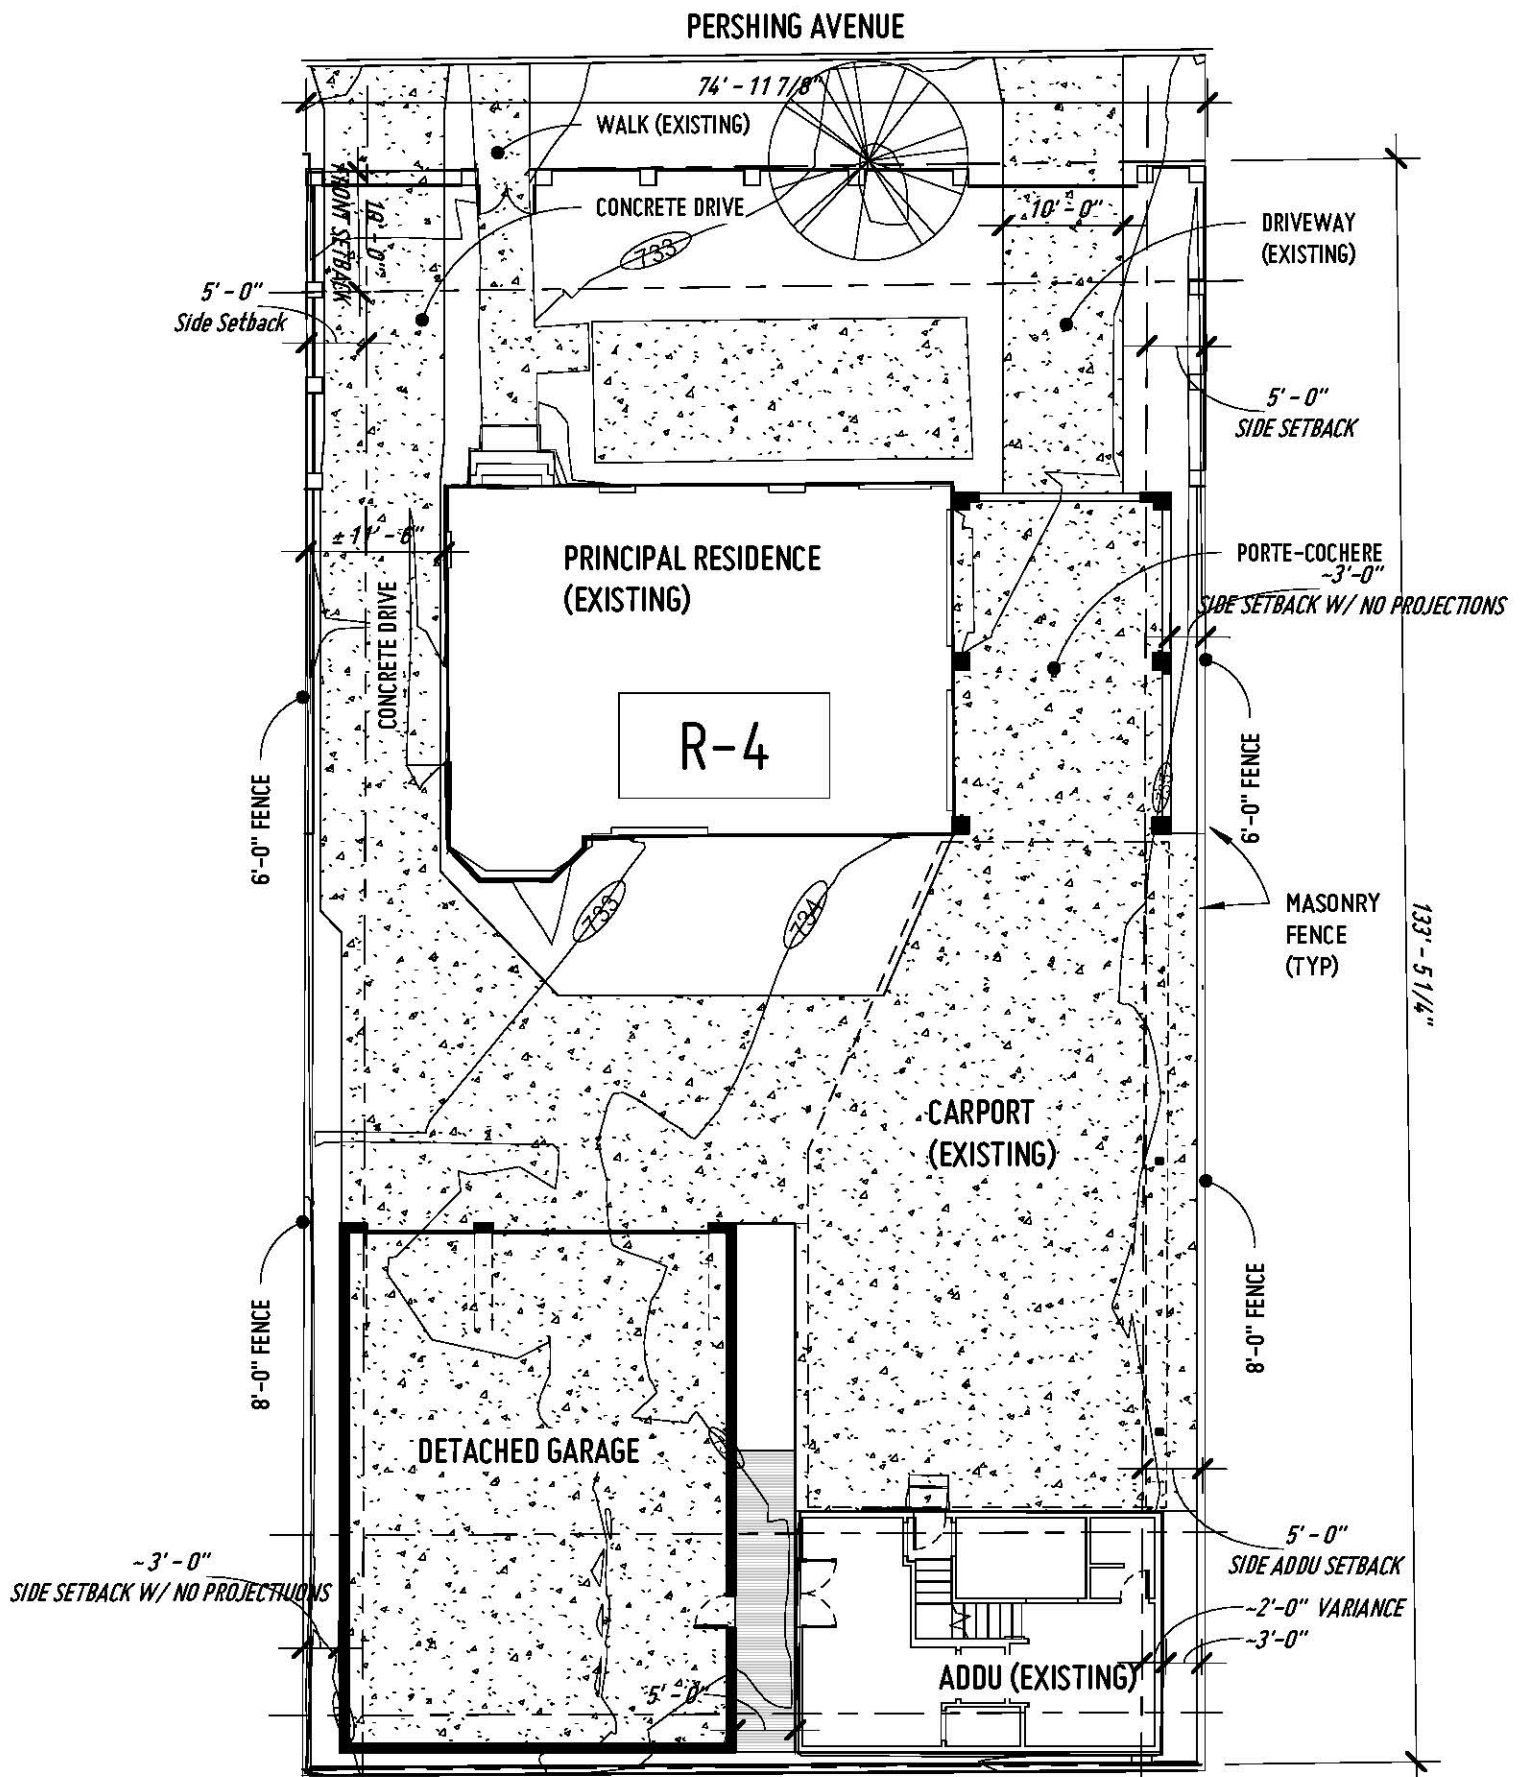

Site Development and Accessory Structures

2018_01_03

Taimur Raza



syncro architecture studio

444 Pershing Ave.

David Bogle, R.A. AIA

San Antonio, Texas

727 west french place
san antonio, tx 78212

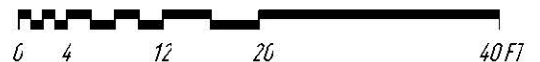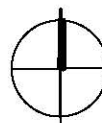

A-18-066
Subject Property – 444 Pershing Avenue



Subject Property East side view



Subject Property West side view



View from the across the subject property



Neighboring property to the East



East side view distance



Neighboring property to the West

