




Development Services Department
City of San Antonio

E ROSEWOOD AVE

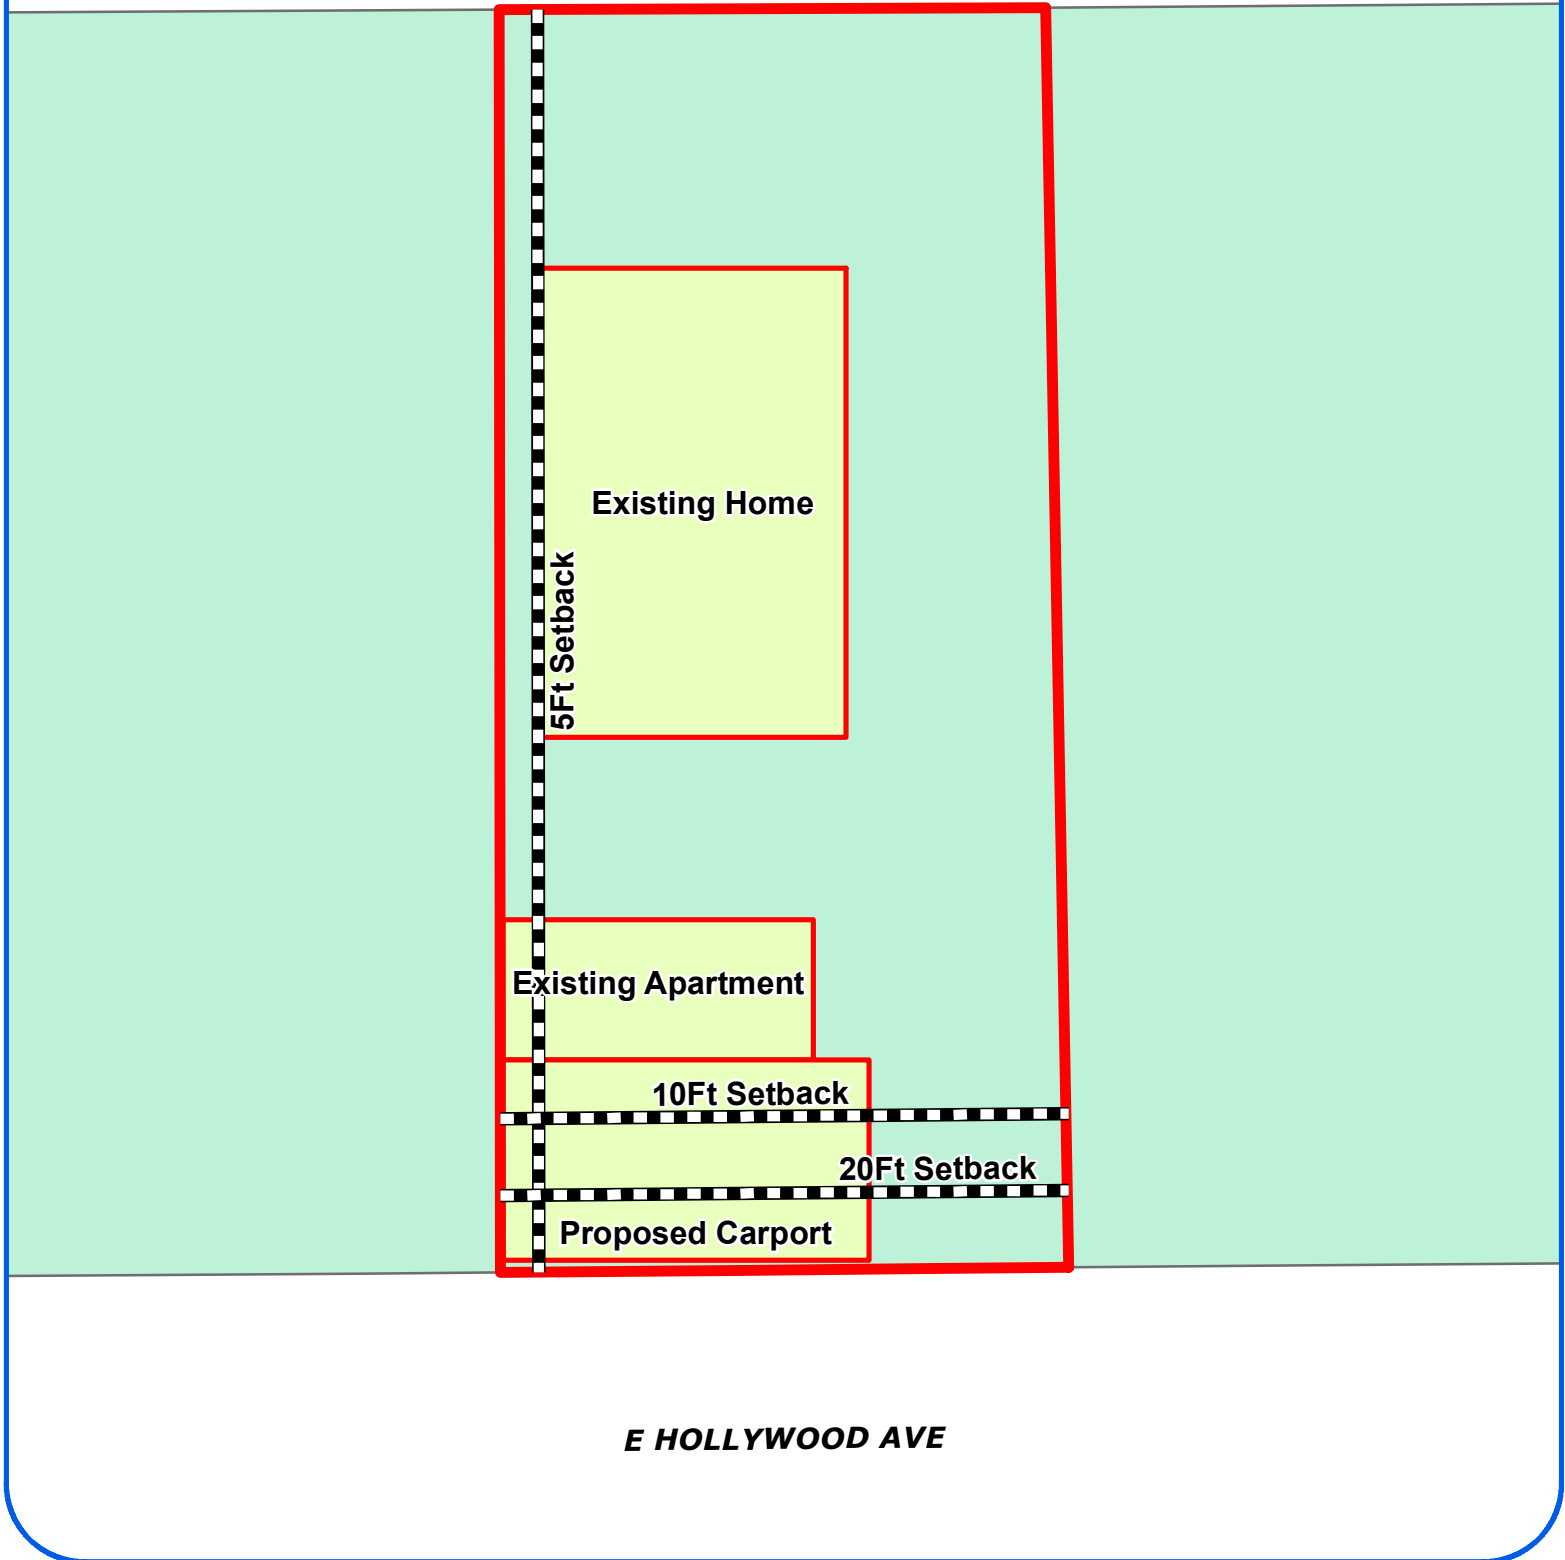

E HOLLYWOOD AVE

Board of Adjustment
Plot Plan for
Case No A-18-071



"NOT TO SCALE,
FOR ILLUSTRATIVE PURPOSES ONLY"
Council District: 1

212 E Rosewood Ave

Development Services Department
City of San Antonio

EXISTING
APT.

↑ MAIN
HOUSE
20'

82'

OPEN

EXISTING
CARPORT

- * TO BE DEMOED AND REBUILT
AS GARAGE
- * WILL USE EXISTING FOOTPRINT (35'x26')

SET-BACK ↓ 40'

2' from the
property line

SETBACK
2'

35'

1" from the
property line

10.1'

ALLEY

HOLLYWOOD AVE.

A-18-071
Subject Property – 212 E. Rosewood Avenue



Garage rear view – East Hollywood Avenue



East Hollywood Avenue streetscape view to the right



Neighboring property to the West



East Hollywood Avenue streetscape view to the left

