

Golf Course

1R 1R 1R 1R Vacant Residential 1R 1R 1R

1R 1R 1R 1R 1R 1R 1R 1R 1R

1R 1R 1R



Board of Adjustment
Notification Plan for
Case No A-18-081



San Antonio City Limits



Subject Property




200' Notification Boundary



Council District: 2

"NOT TO SCALE,
FOR ILLUSTRATIVE PURPOSES ONLY"

Development Services Department
City of San Antonio

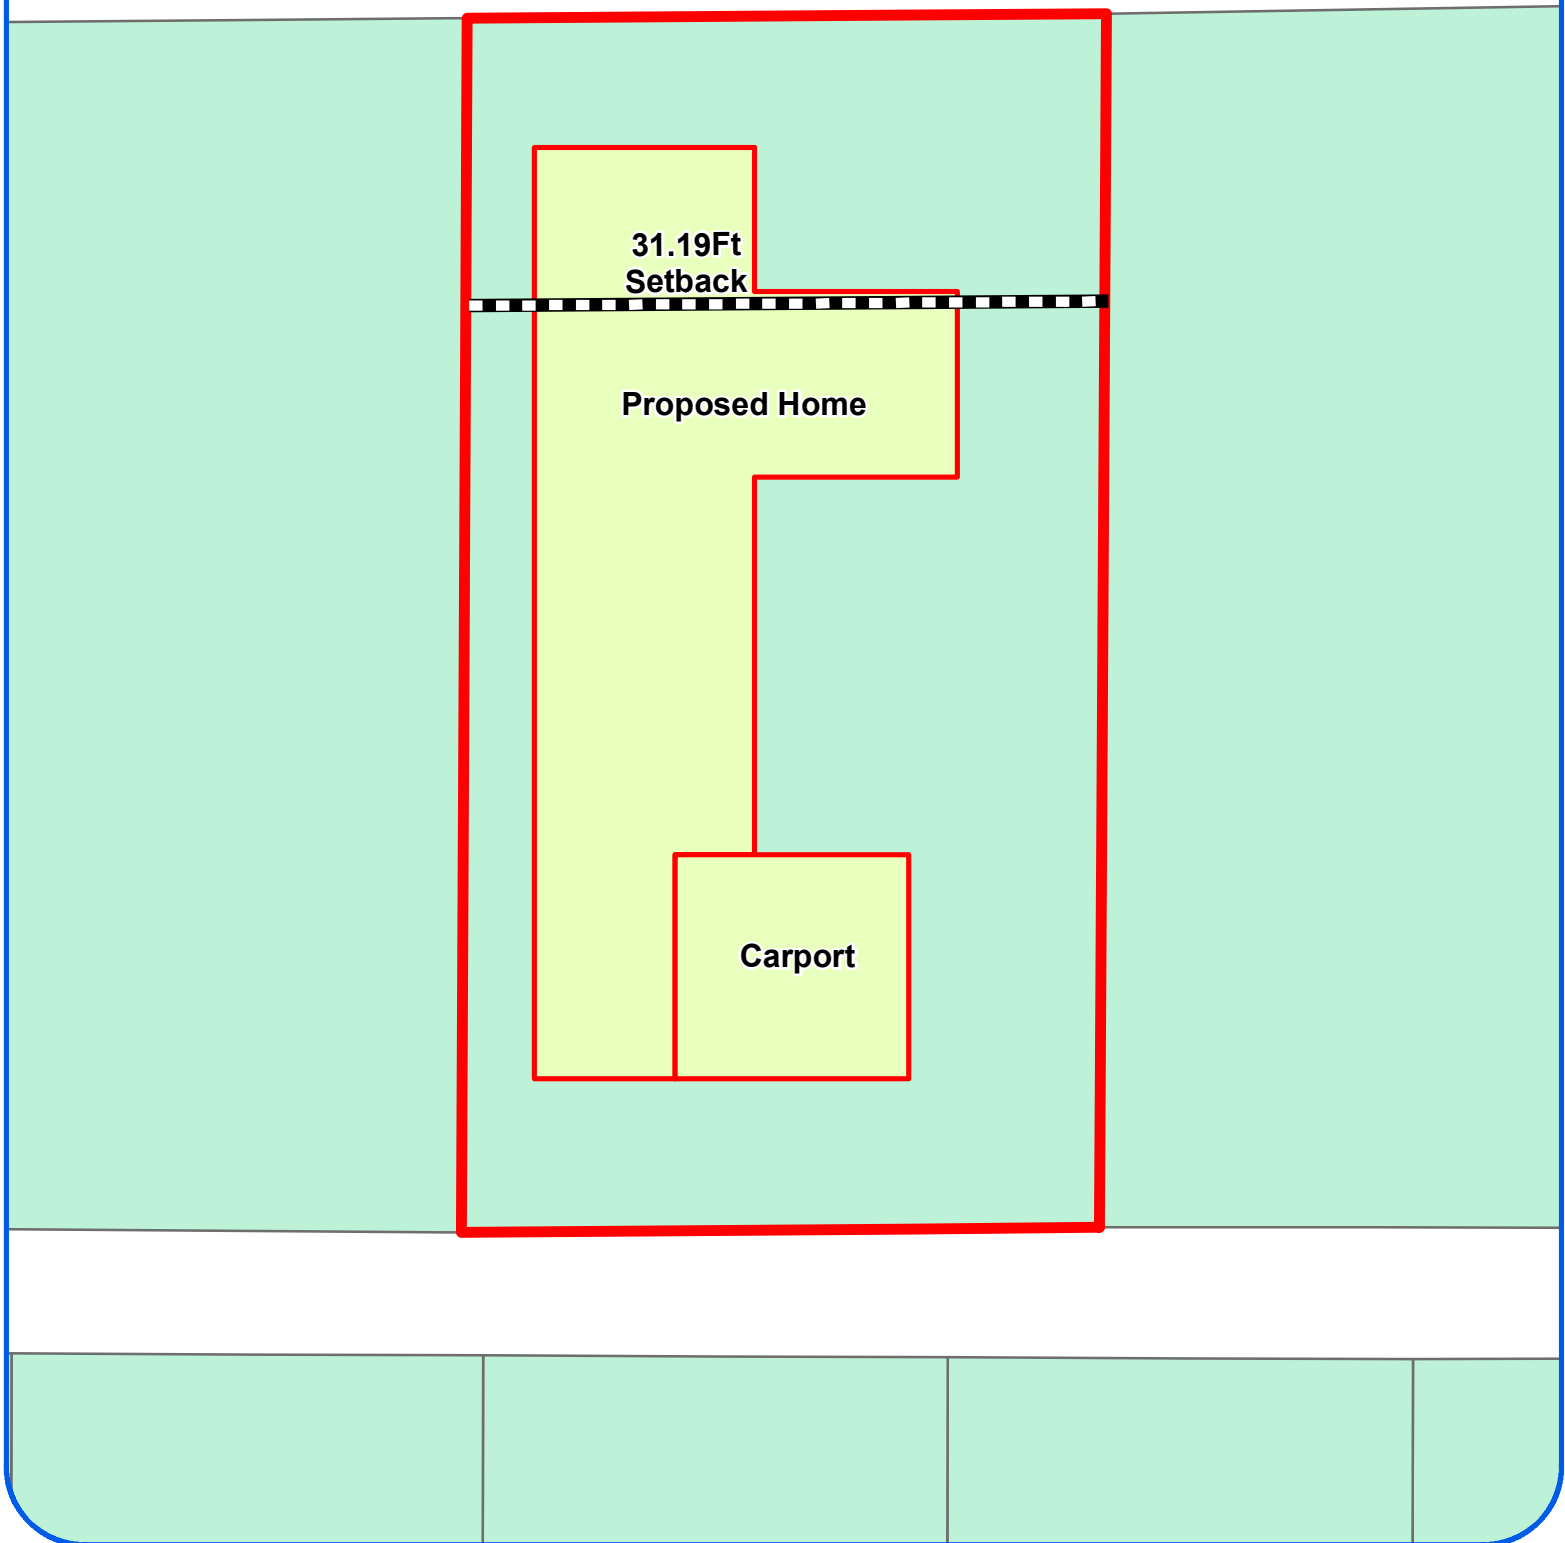

Board of Adjustment
Plot Plan for
Case No A-18-081




"NOT TO SCALE,
FOR ILLUSTRATIVE PURPOSES ONLY"
Council District: 2

434 Pershing Ave

NOTE: EXISTING CONC.
DRIVE & APPROACH
TO BE REMOVED,
INSTALL NEW CURB,

NOTE: TREE REMOVAL
PERMIT MAY BE REQUIRED.
VERIFY WITH CITY

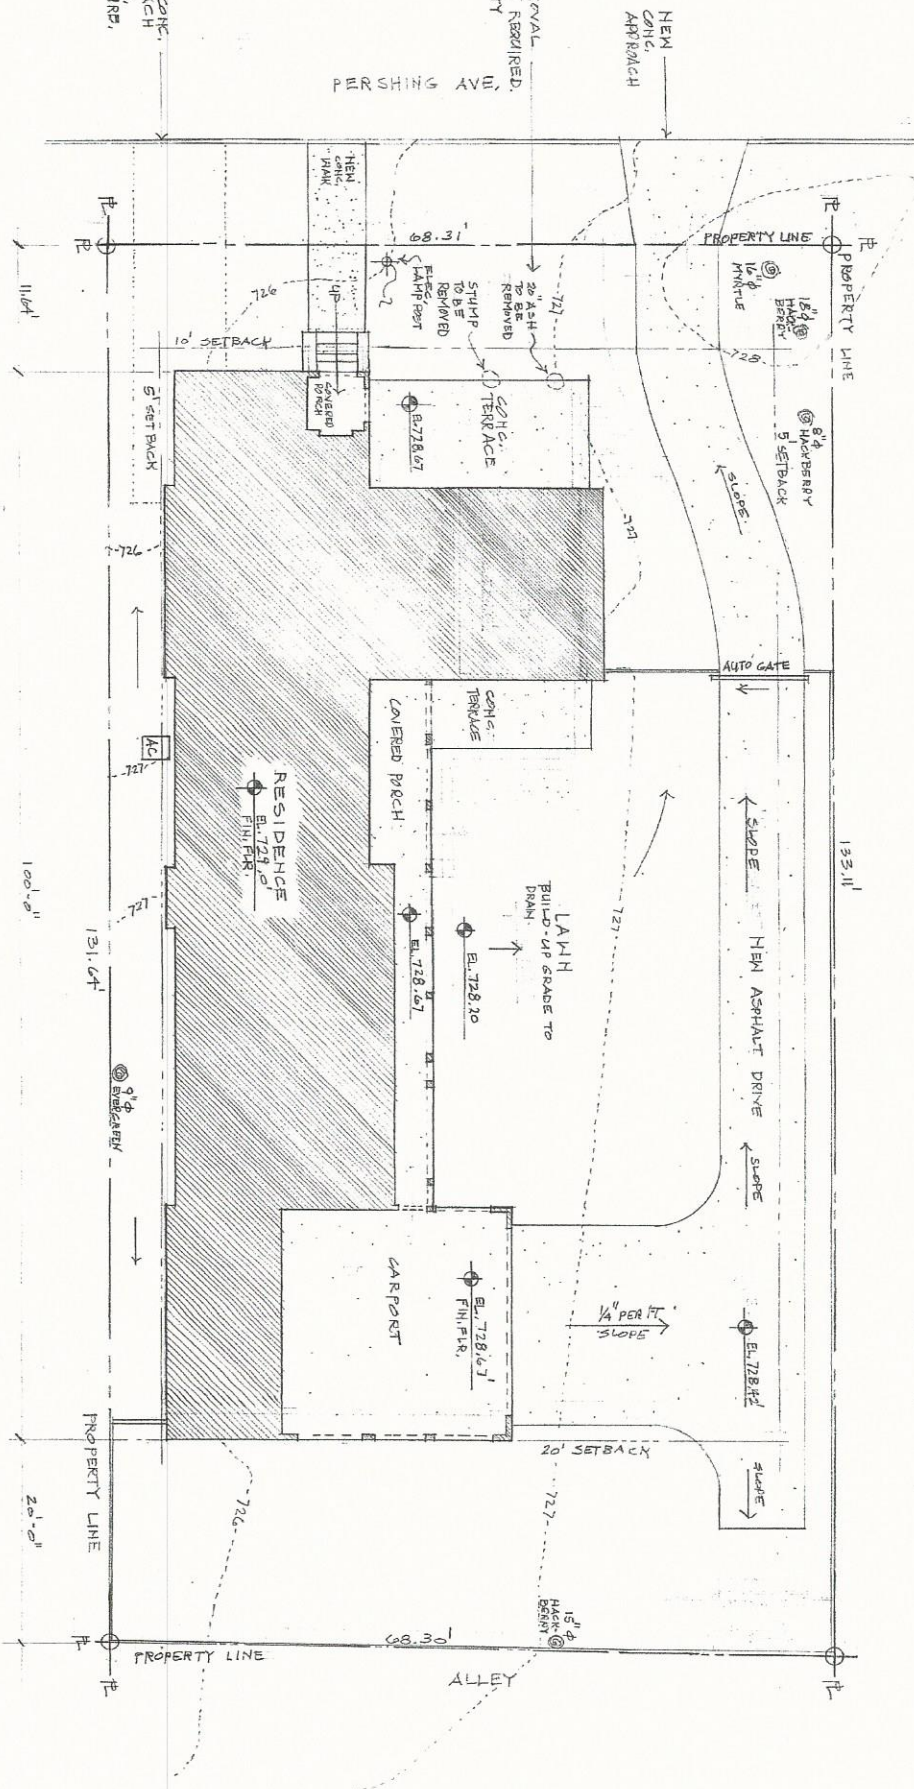

S I T E P L A N

SCALE: 1/8" = 1'-0"



A-18-081
Subject Property – 434 Pershing Avenue



Neighboring property to the West



West view blockface



Neighboring property to the East



Neighboring front view towards subject property



Subject Property front view

