

# **Board of Adjustment** **Notification Plan for** **Case No A-18-066**




San Antonio City Limits  
Subject Property  
200' Notification Boundary  
Council District: 2




"NOT TO SCALE,  
FOR ILLUSTRATIVE PURPOSES ONLY"

Development Services Department  
City of San Antonio

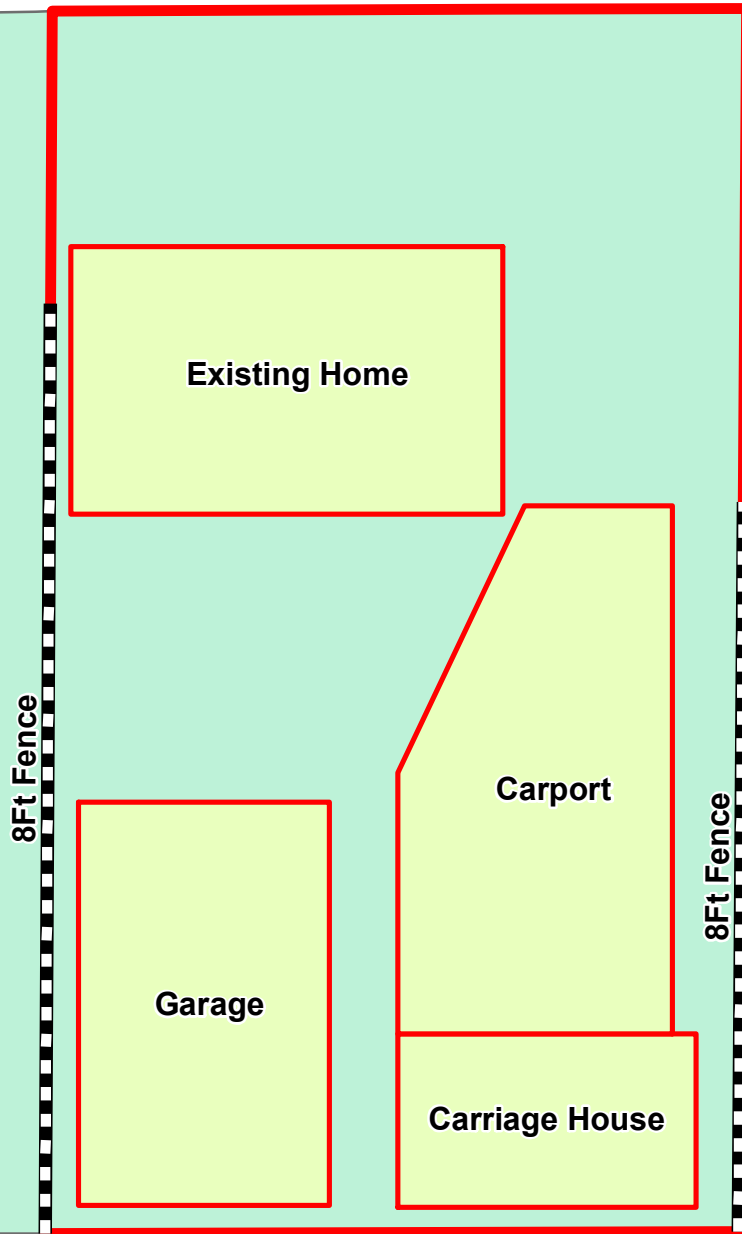



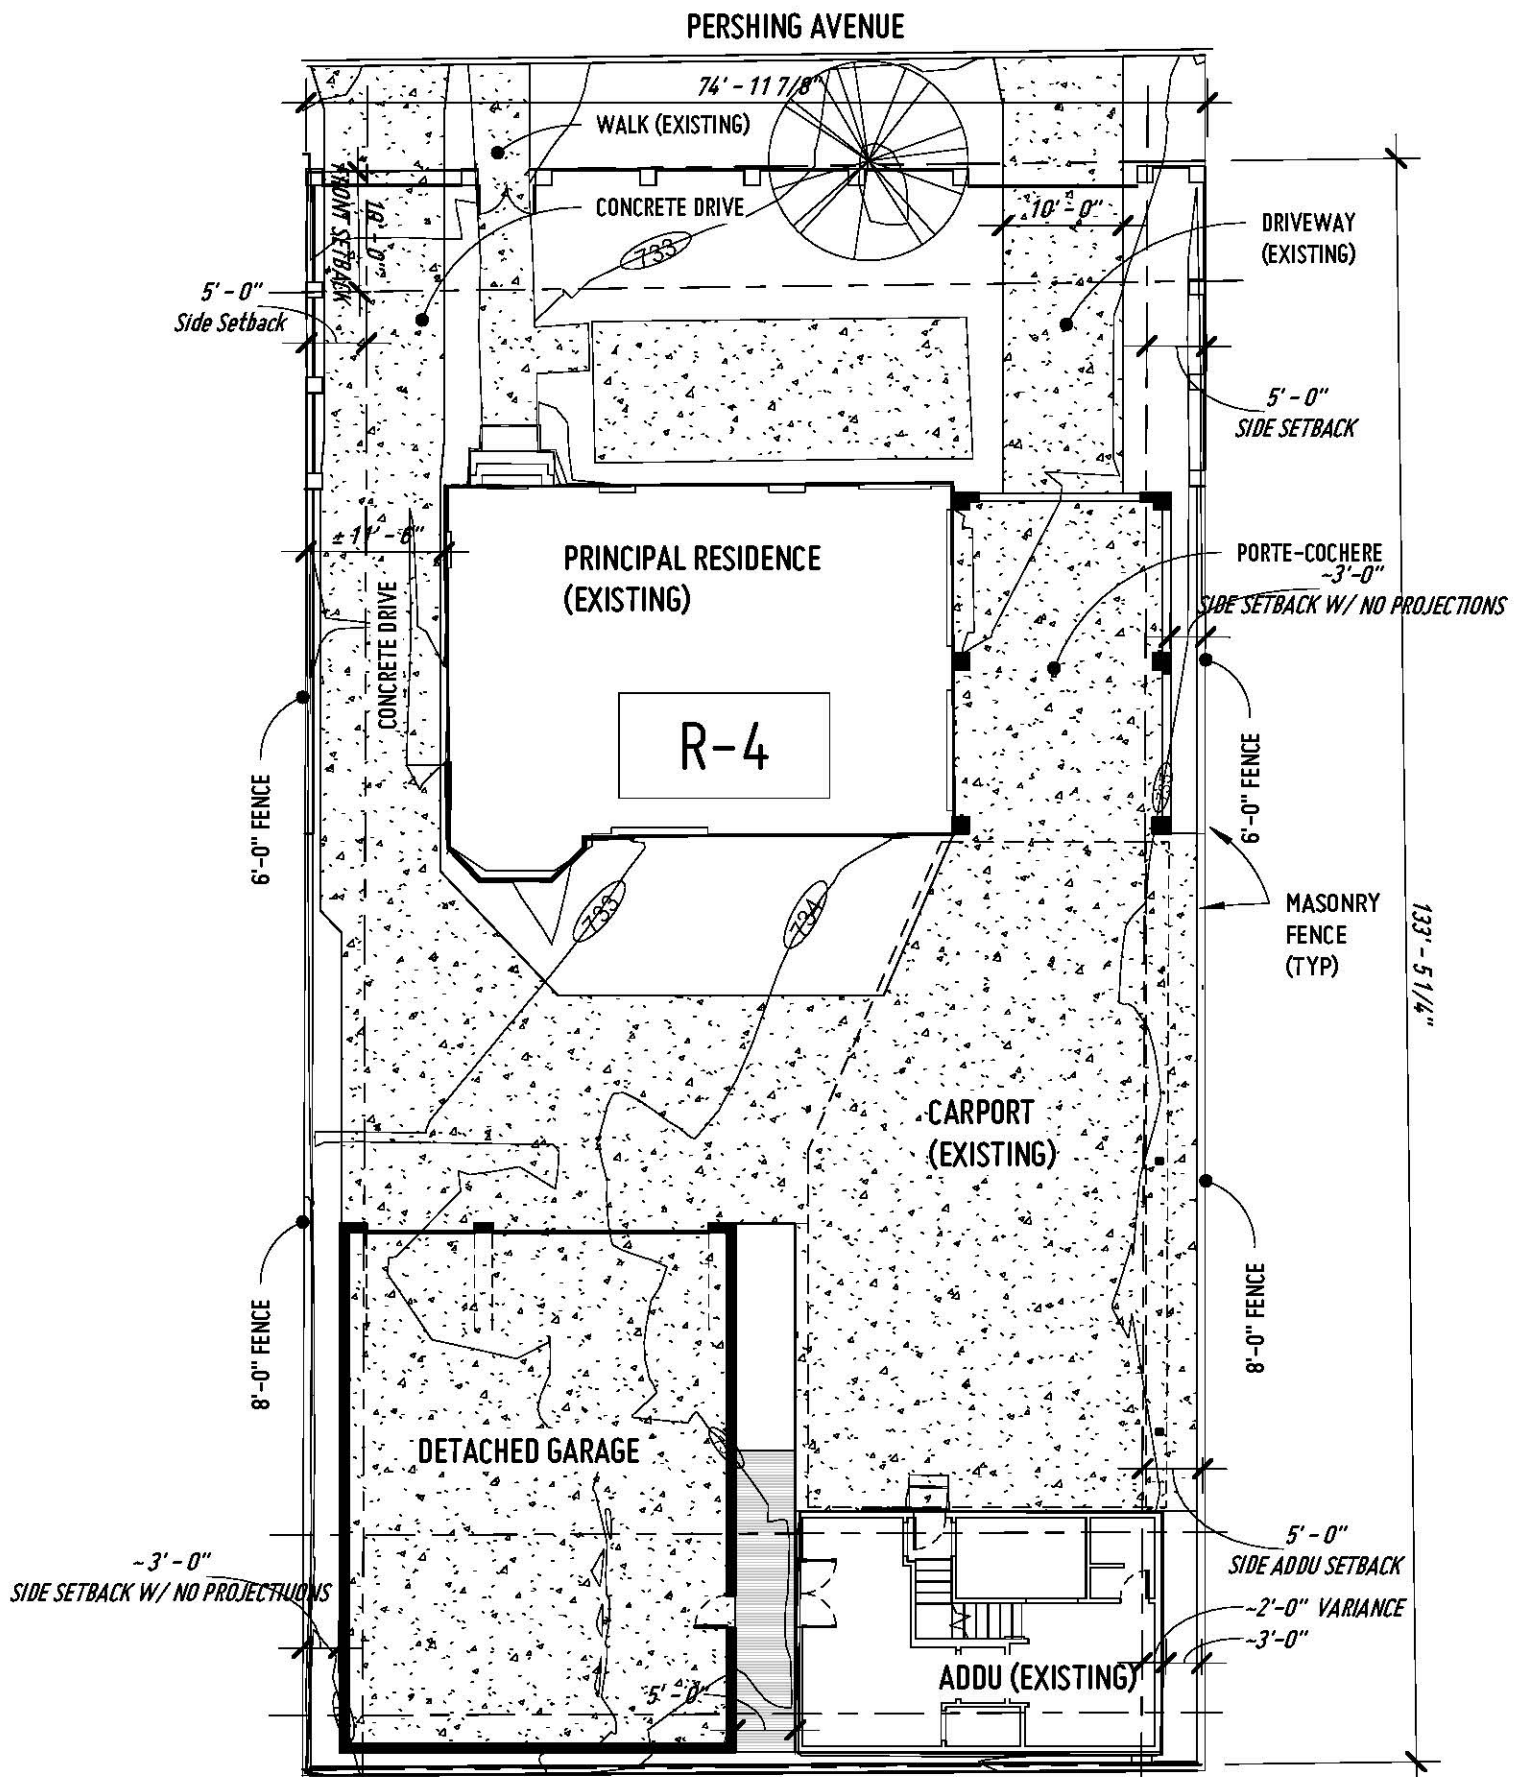

## Site Development and Accessory Structures

2018\_01\_03

Taimur Raza



**syncro** architecture studio

444 Pershing Ave.

David Bogle, R.A. AIA

San Antonio, Texas

727 west french place  
san antonio, tx 78212

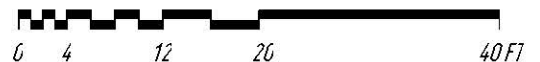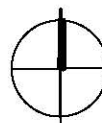

**A-18-066**  
**Subject Property – 444 Pershing Avenue**



**Subject Property East side view**





**Subject Property West side view**



**View from the across the subject property**





**Neighboring property to the East**



**East side view distance**





Neighboring property to the West

