



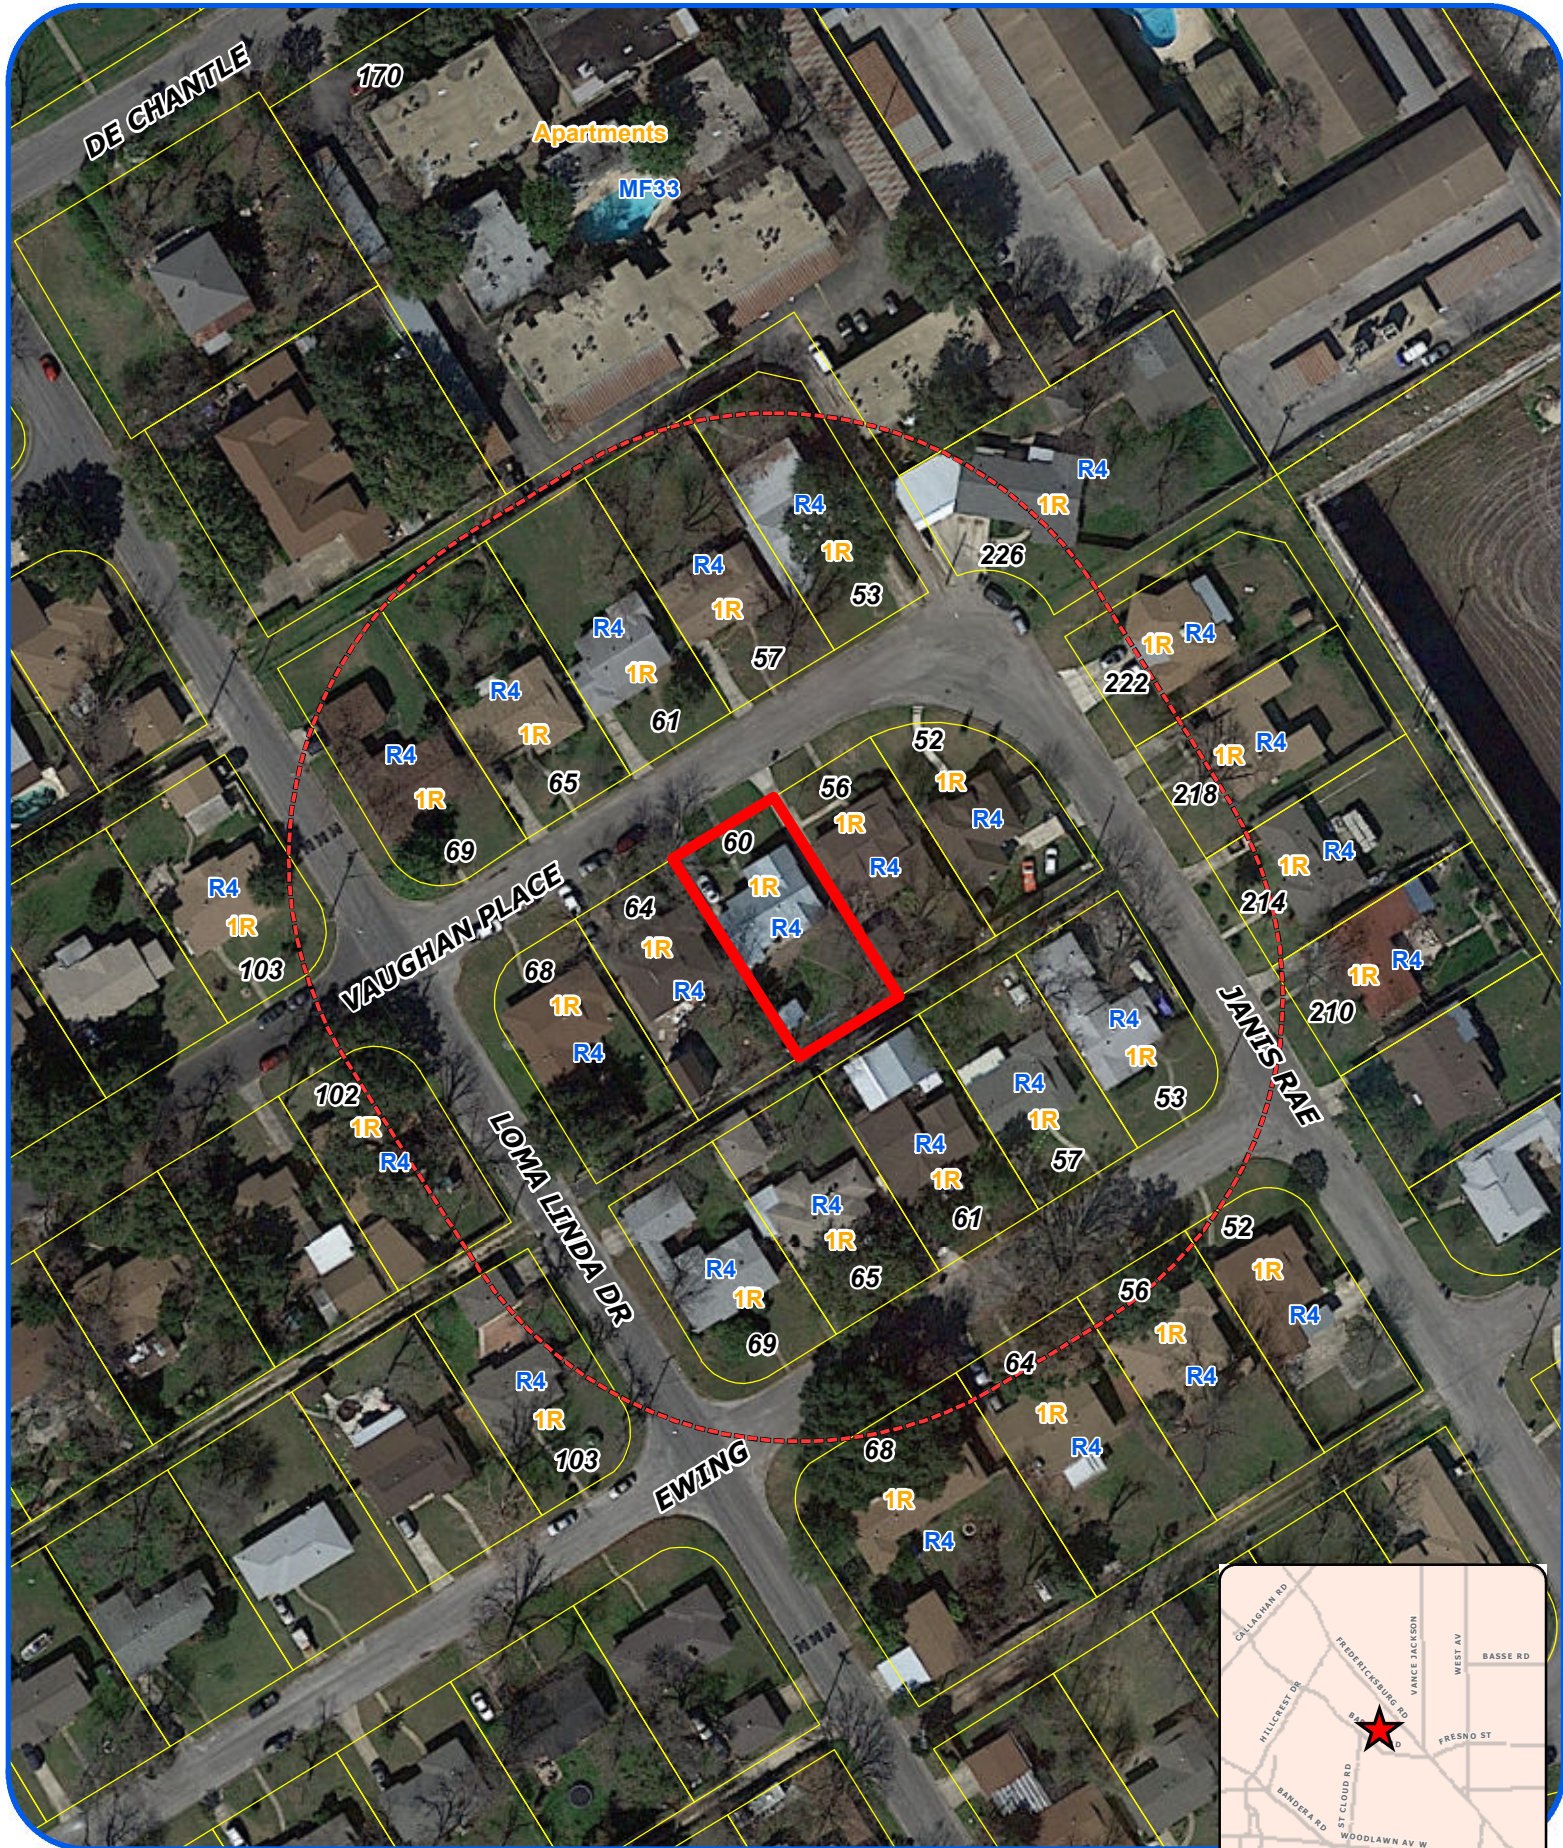

Board of Adjustment **Notification Plan for** **Case No A-18-082**

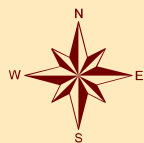


San Antonio City Limits

Subject Property

200' Notification Boundary

Council District: 7

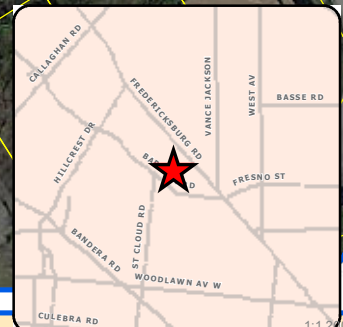

"NOT TO SCALE,
 FOR ILLUSTRATIVE PURPOSES ONLY"


Development Services Department
 City of San Antonio

VAUGHAN PLACE

Existing Home

Salon


Board of Adjustment
Plot Plan for
Case No A-18-082

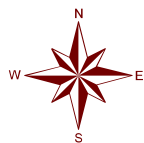

"NOT TO SCALE,
FOR ILLUSTRATIVE PURPOSES ONLY"
Council District: 7

60 Vaughn Place

Development Services Department
City of San Antonio

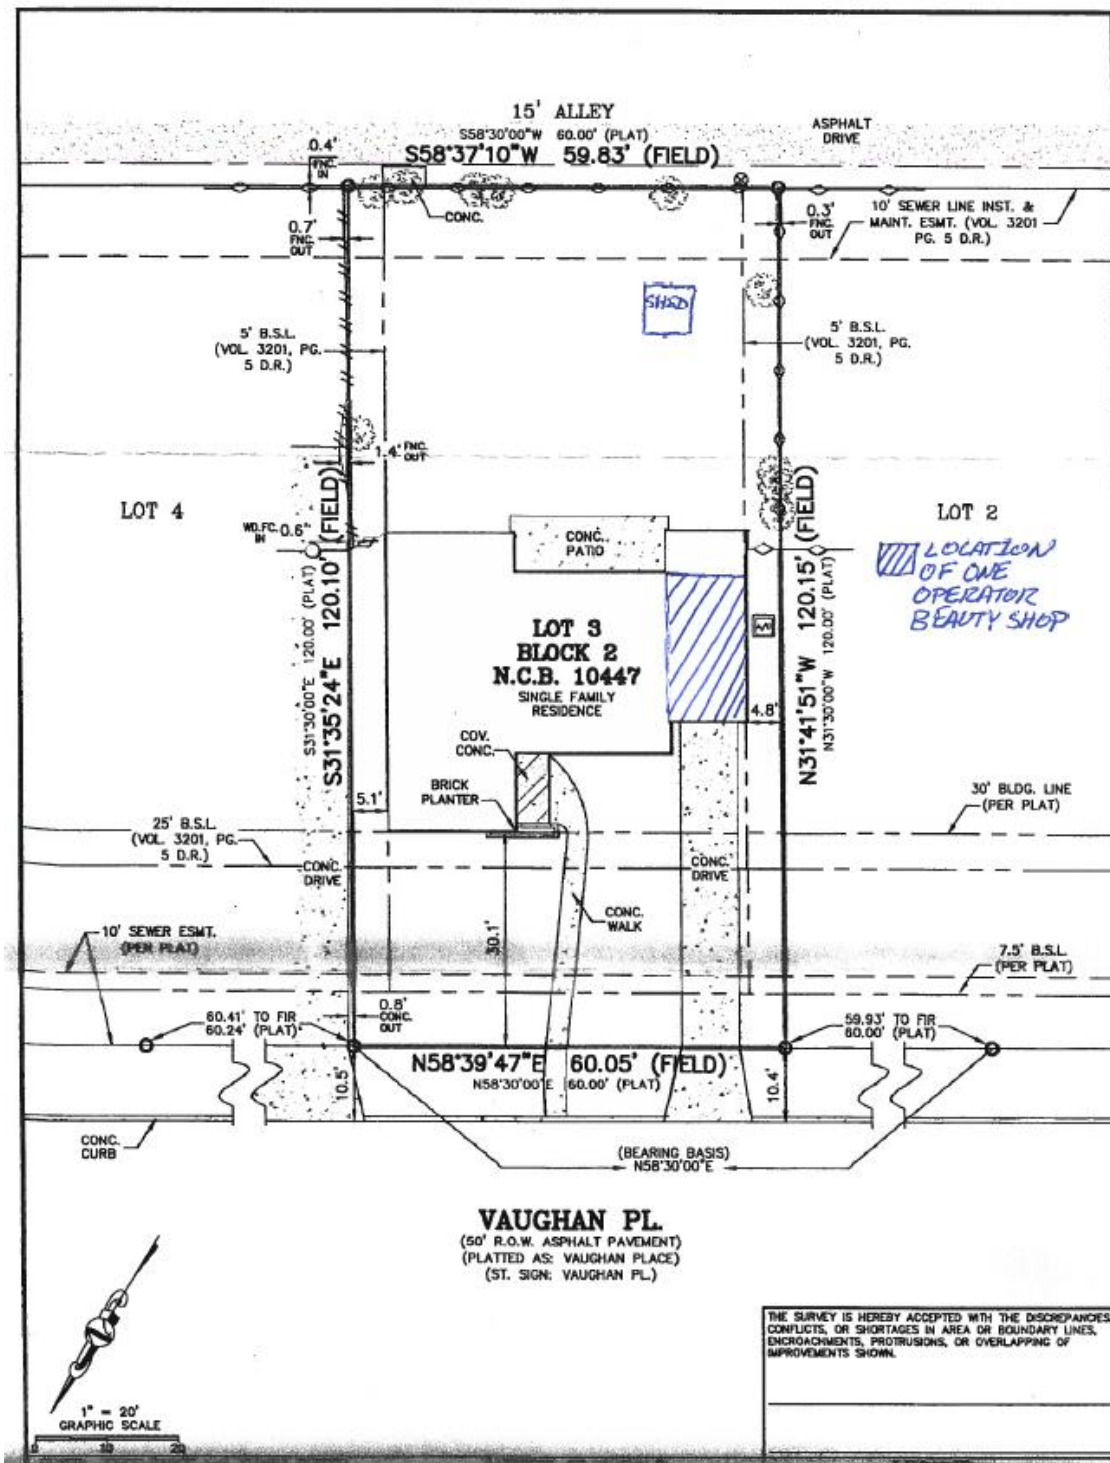

A-18-082
Subject Property – 60 Vaughn Place



Streetscape along Vaughn Place (northeast)



Streetscape along Vaughn Place (southwest)



Adjacent Property



Neighboring Property



Neighboring Property

