




Board of Adjustment **Notification Plan for** **Case No A-18-080**

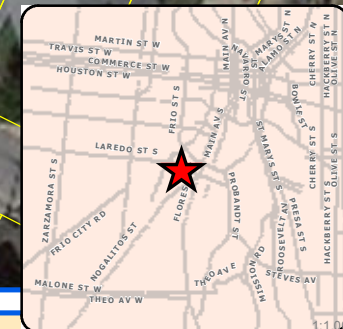


- San Antonio City Limits
- Subject Property
- 200' Notification Boundary
- Council District: 1



"NOT TO SCALE,
 FOR ILLUSTRATIVE PURPOSES ONLY"

Development Services Department
 City of San Antonio

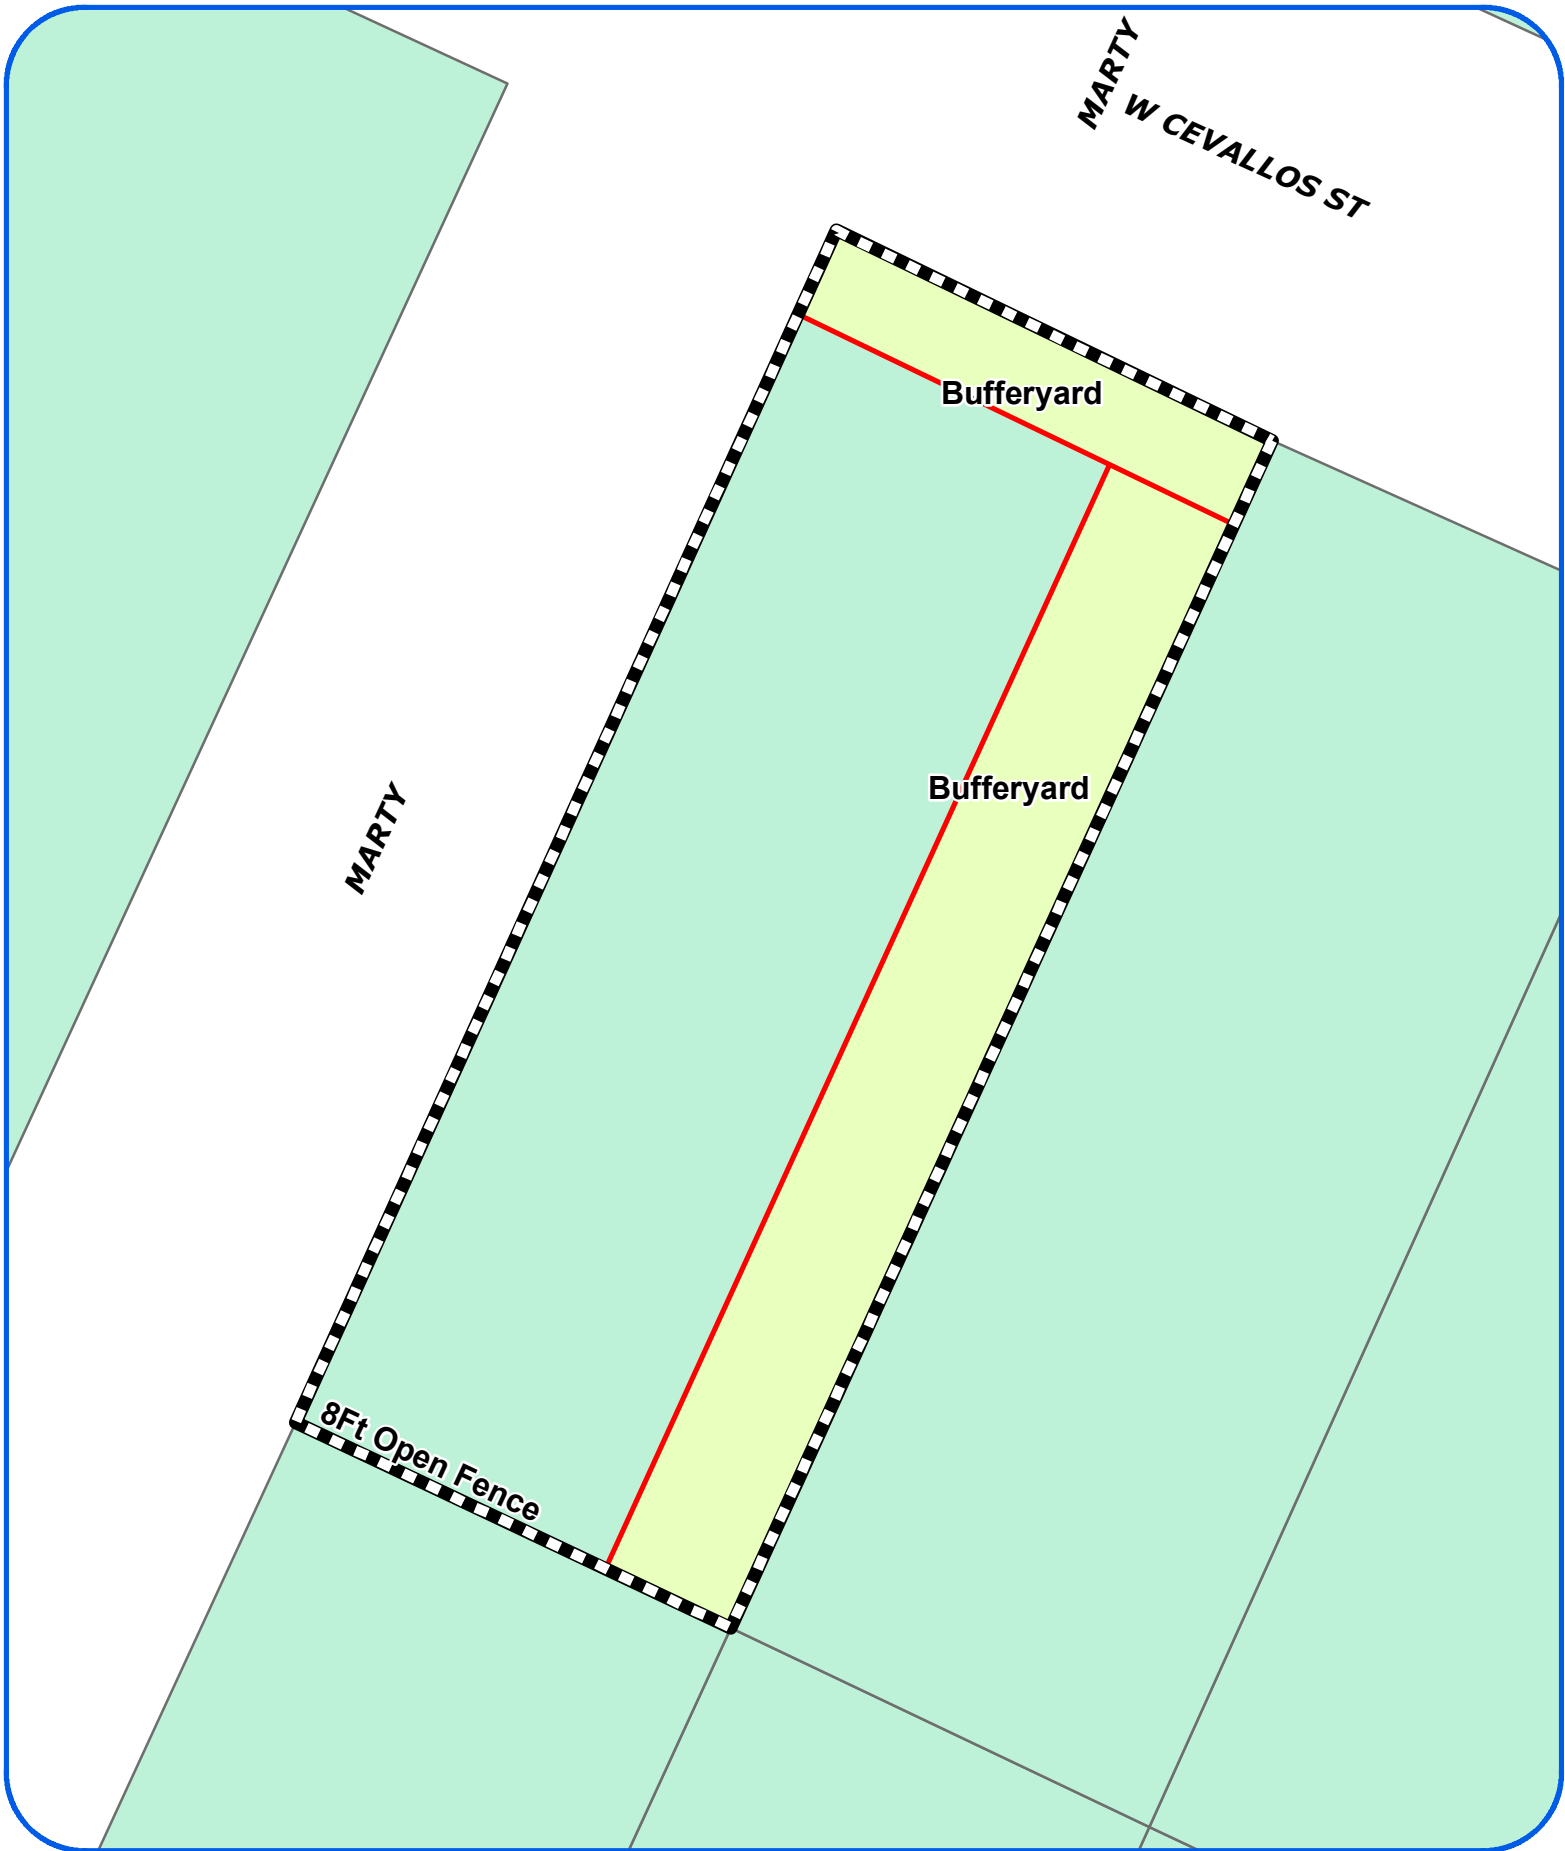

Board of Adjustment
Plot Plan for
Case No A-18-080

244 W Cevallos St




"NOT TO SCALE,
FOR ILLUSTRATIVE PURPOSES ONLY"
Council District: 1

Development Services Department
City of San Antonio

NOTES:

1. Both sliding gates are powered via solar only.
2. Both sliding gates are located at existing driveway apron curb cuts.

1. Both sliding gates are powered via solar only.
2. Both sliding gates are located at existing driveway apron curb cuts.

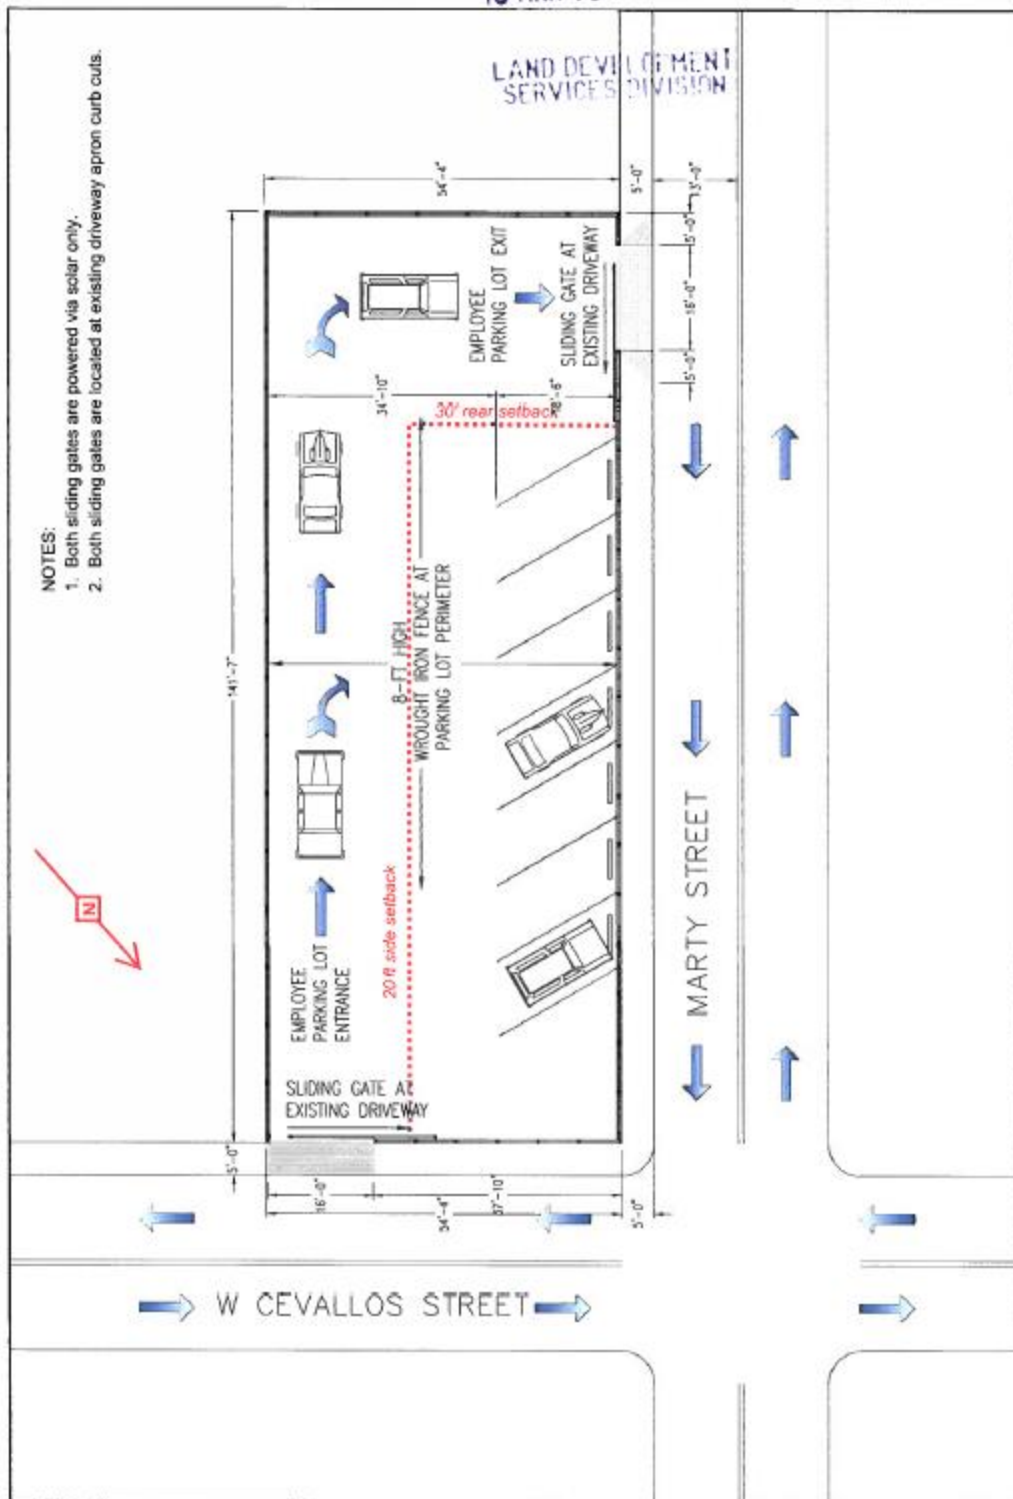

A-18-080
Subject Property – 244 West Cevallos Street



View of Fence along West Cevallos



View of Fence along Marty Street



Fence Height



Streetscape along Marty Street



Streetscape along West Cevallos Street (east)



Adjacent Property



Adjacent Property



Neighboring Property

