



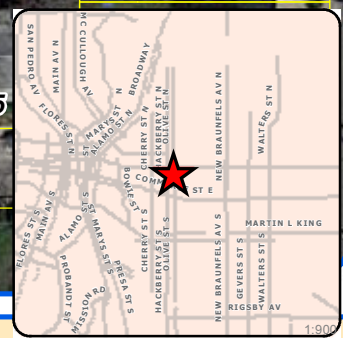


“NOT TO SCALE,
FOR ILLUSTRATIVE PURPOSES ONLY”

Development Services Department
City of San Antonio

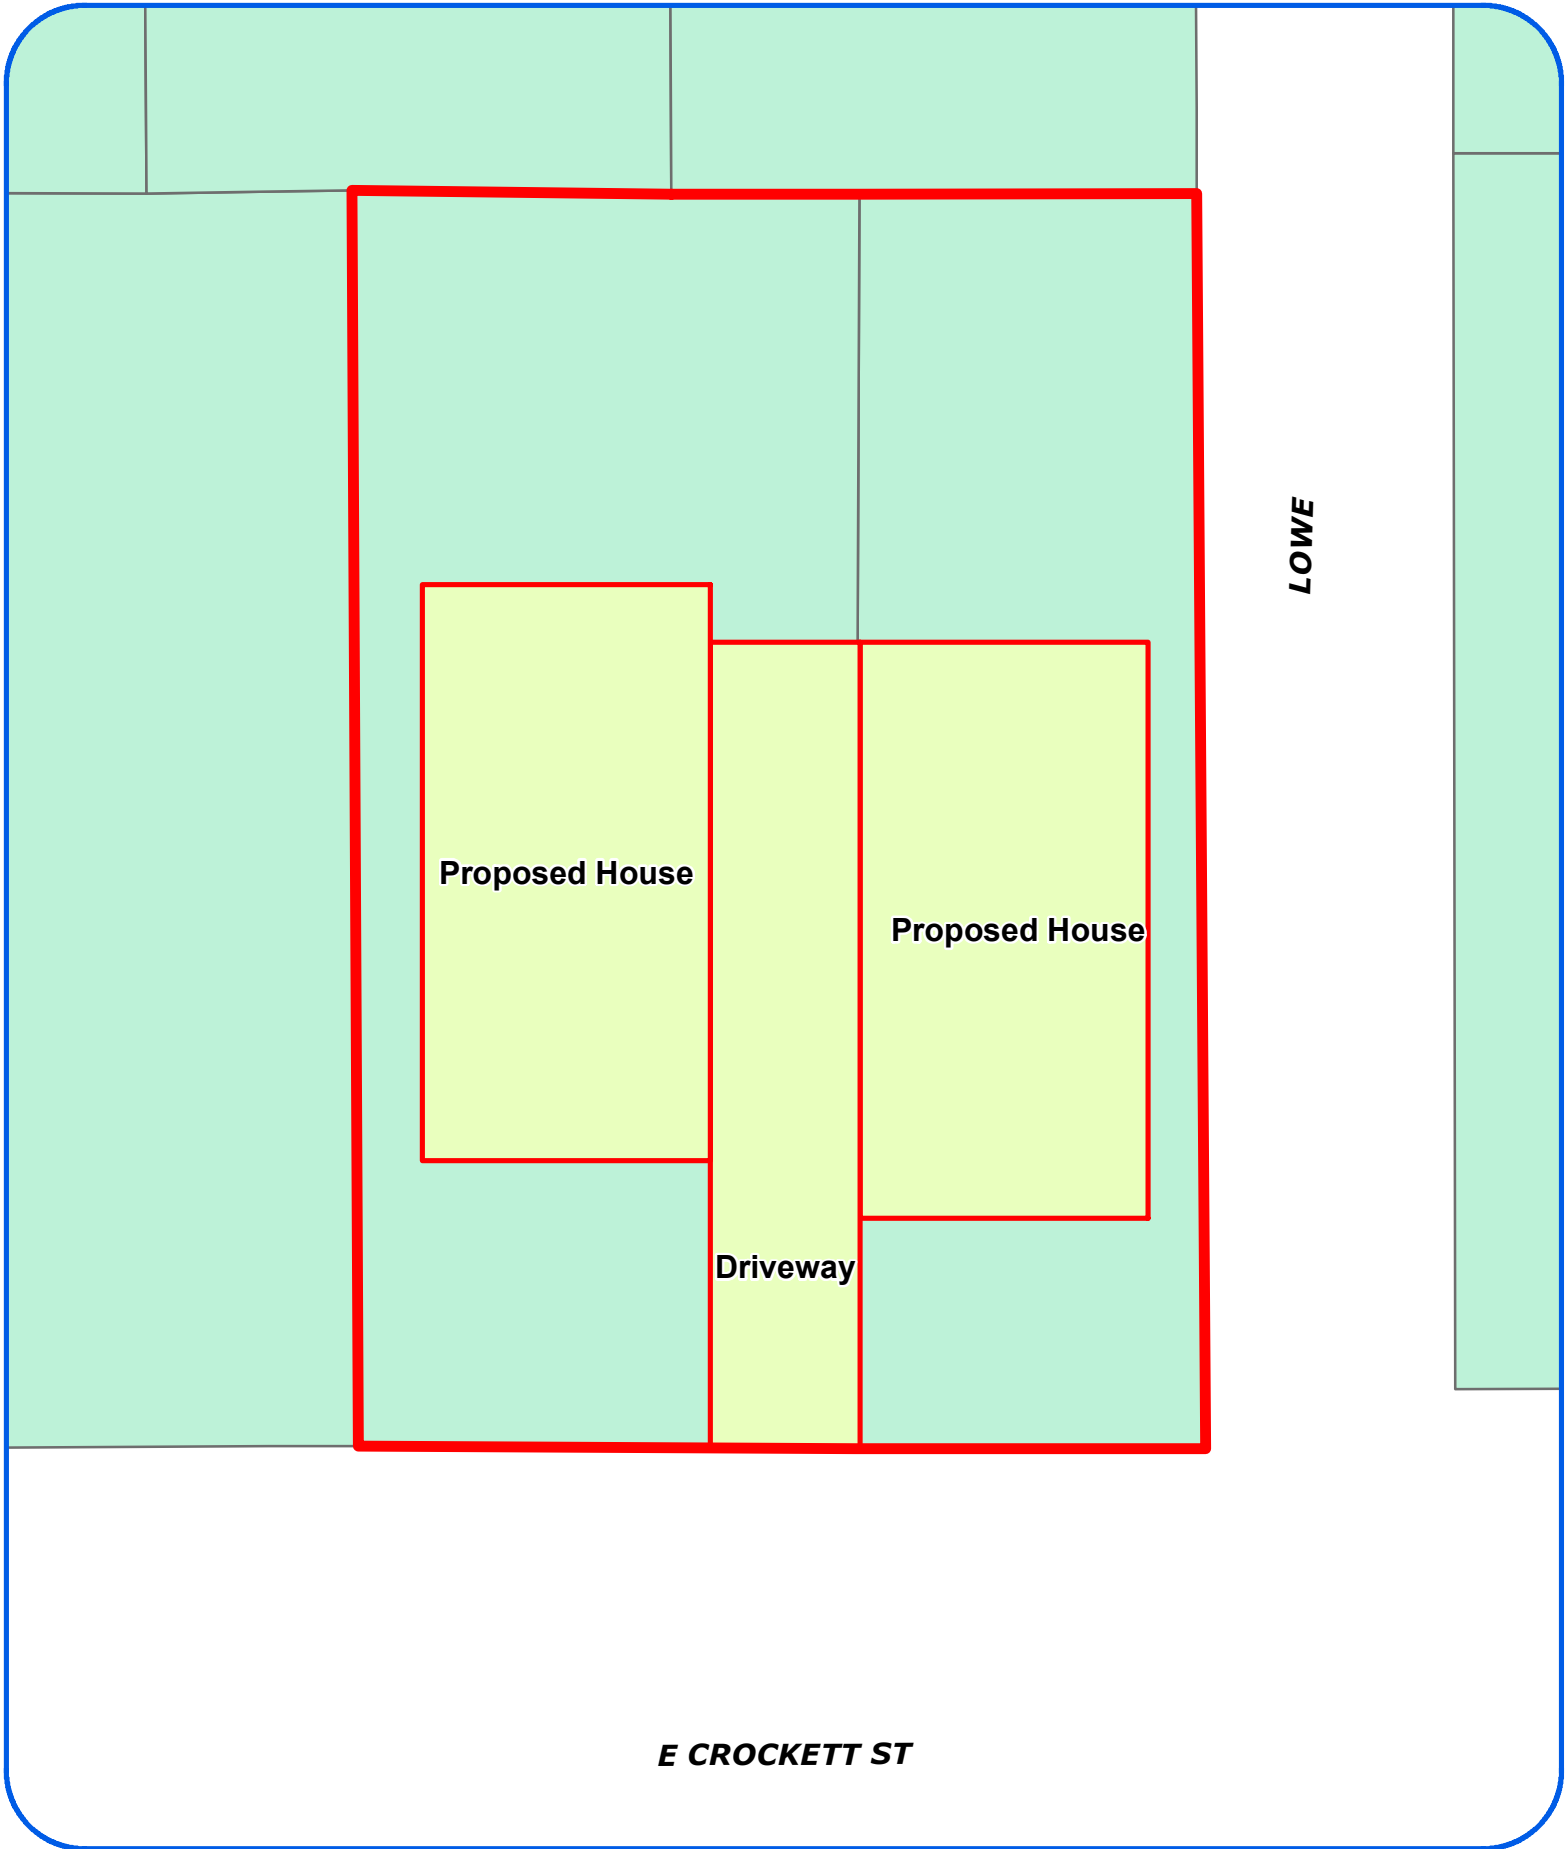

Board of Adjustment
Plot Plan for
Case No A-18-074

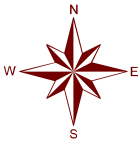

"NOT TO SCALE,
FOR ILLUSTRATIVE PURPOSES ONLY"
Council District: 2

1111 E Crocket & 1115 E Crocket St

A-18-074

Subject Property – 1111 East Crocket & 1115 East Crocket Street



Neighboring properties to the East



Neighboring property across the street



Neighboring property across the street



Street view to the West



Vacant property to the West





ZIGA ARCHITECTURE STUDIO
P.L.L.C.

1218 E. EUCLID AVE. #3
SAN ANTONIO, TX 78212

TEL. 210.201.3637
eMAIL: INFO@STUDIOZIGA.COM
WWW.STUDIOZIGA.COM

NEW CONSTRUCTION
TOWNHOMES
1115 E. CROCKETT ST.
SAN ANTONIO, TX 78202
HENNEKE FINANCIAL GROUP



© 2017 ZIGA ARCHITECTURE STUDIO, P.L.L.C.
ALL RIGHTS RESERVED. THIS DRAWING
AND ITS REPRODUCTIONS ARE THE
PROPERTY OF ZIGA ARCHITECTURE STUDIO,
P.L.L.C. IT MAY NOT BE REPRODUCED,
PUBLISHED OR USED IN ANY WAY WITHOUT
THE WRITTEN PERMISSION OF ZIGA
ARCHITECTURE STUDIO, P.L.L.C.


ISSUE		
#	DATE	DESCRIPTION
1	07/14/17	HDRC SET
2	08/04/17	HDRC REVISIONS
3	08/22/17	PERMIT SET

SURVEY & PROPOSED SITE / ROOF PLAN

PROJECT NO.	17-111
DATE:	08.22.2017
DRAWN BY:	AMZ / FJZ
REVIEWED BY:	FJZ

PROJECT ARCHITECT:
FELIX J. ZIGA JR., AIA
TEXAS LICENSE NO. 24683

SPI00

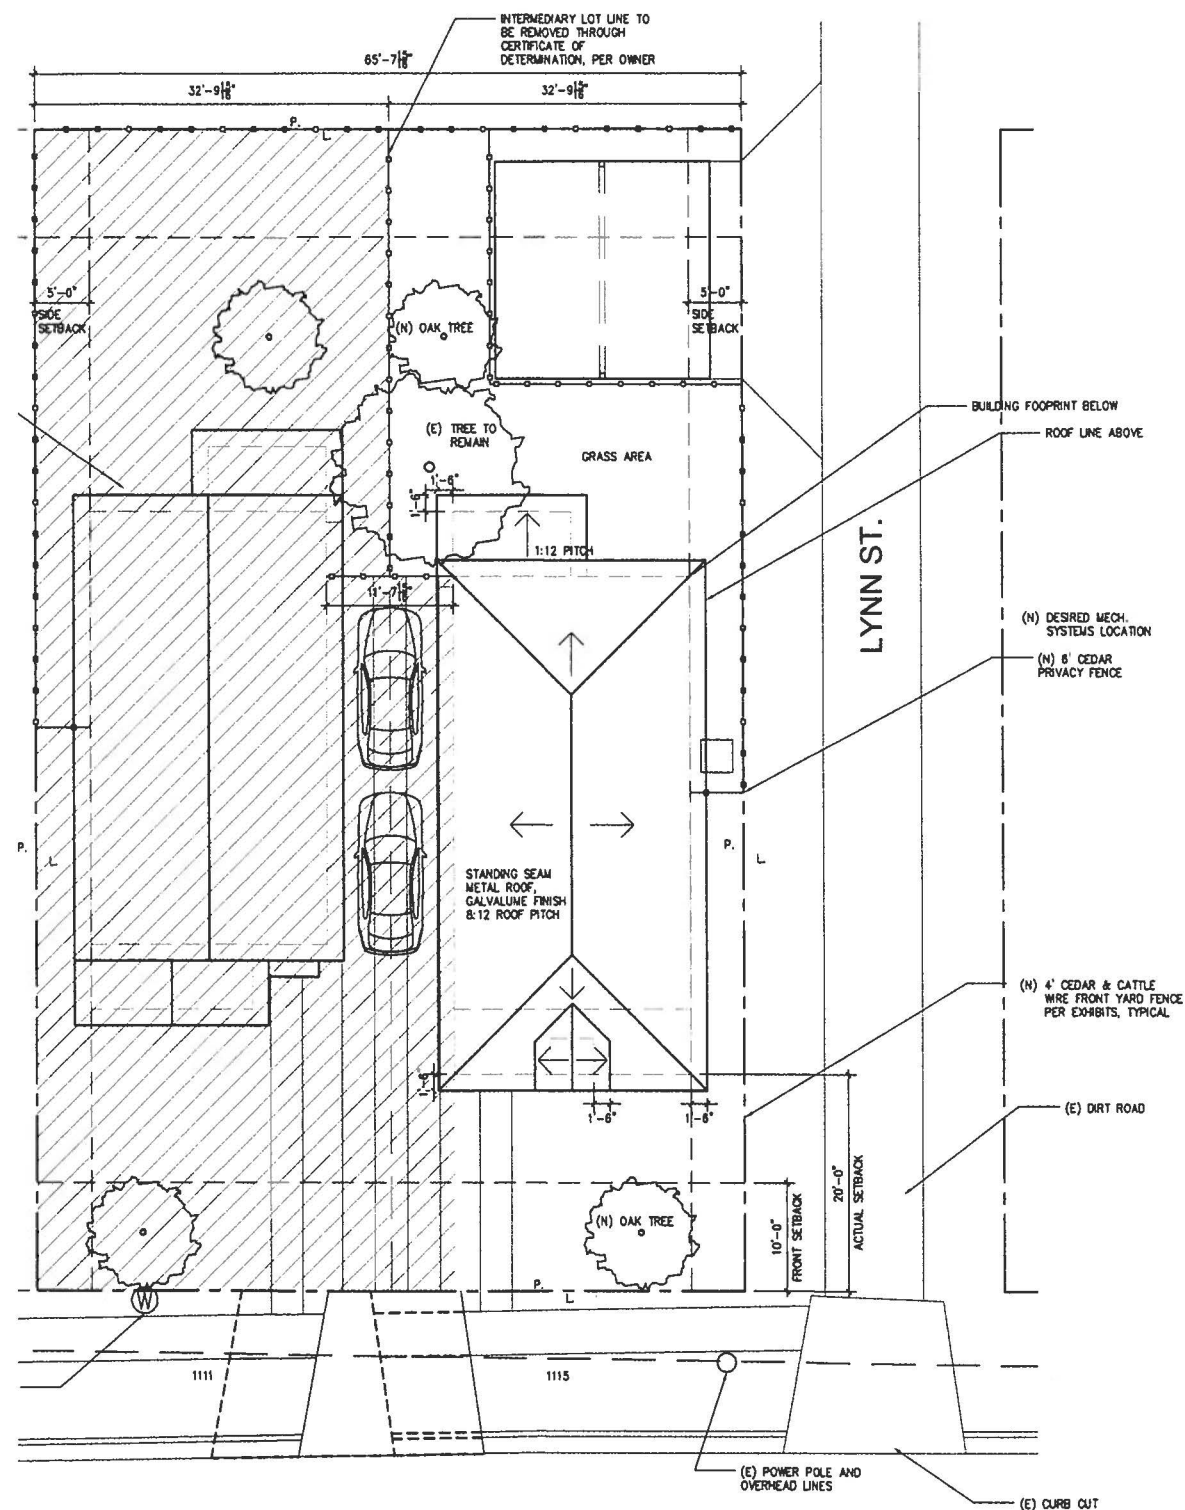

E. CROCKETT ST.

2 PROPOSED SITE PLAN

SCALE: 1/8"=1'-0"

