




Board of Adjustment **Notification Plan for** **Case No A-18-064**


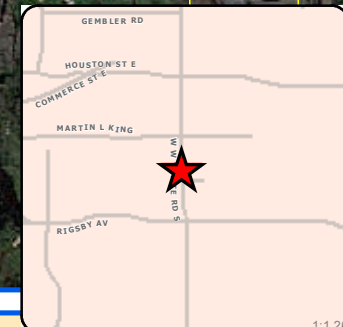


San Antonio City Limits
 Subject Property
 200' Notification Boundary
 Council District: 2



"NOT TO SCALE,
 FOR ILLUSTRATIVE PURPOSES ONLY"
 Development Services Department
 City of San Antonio

CHURCH BUILDING R-5 NON RESIDENTIAL USE

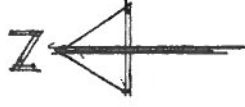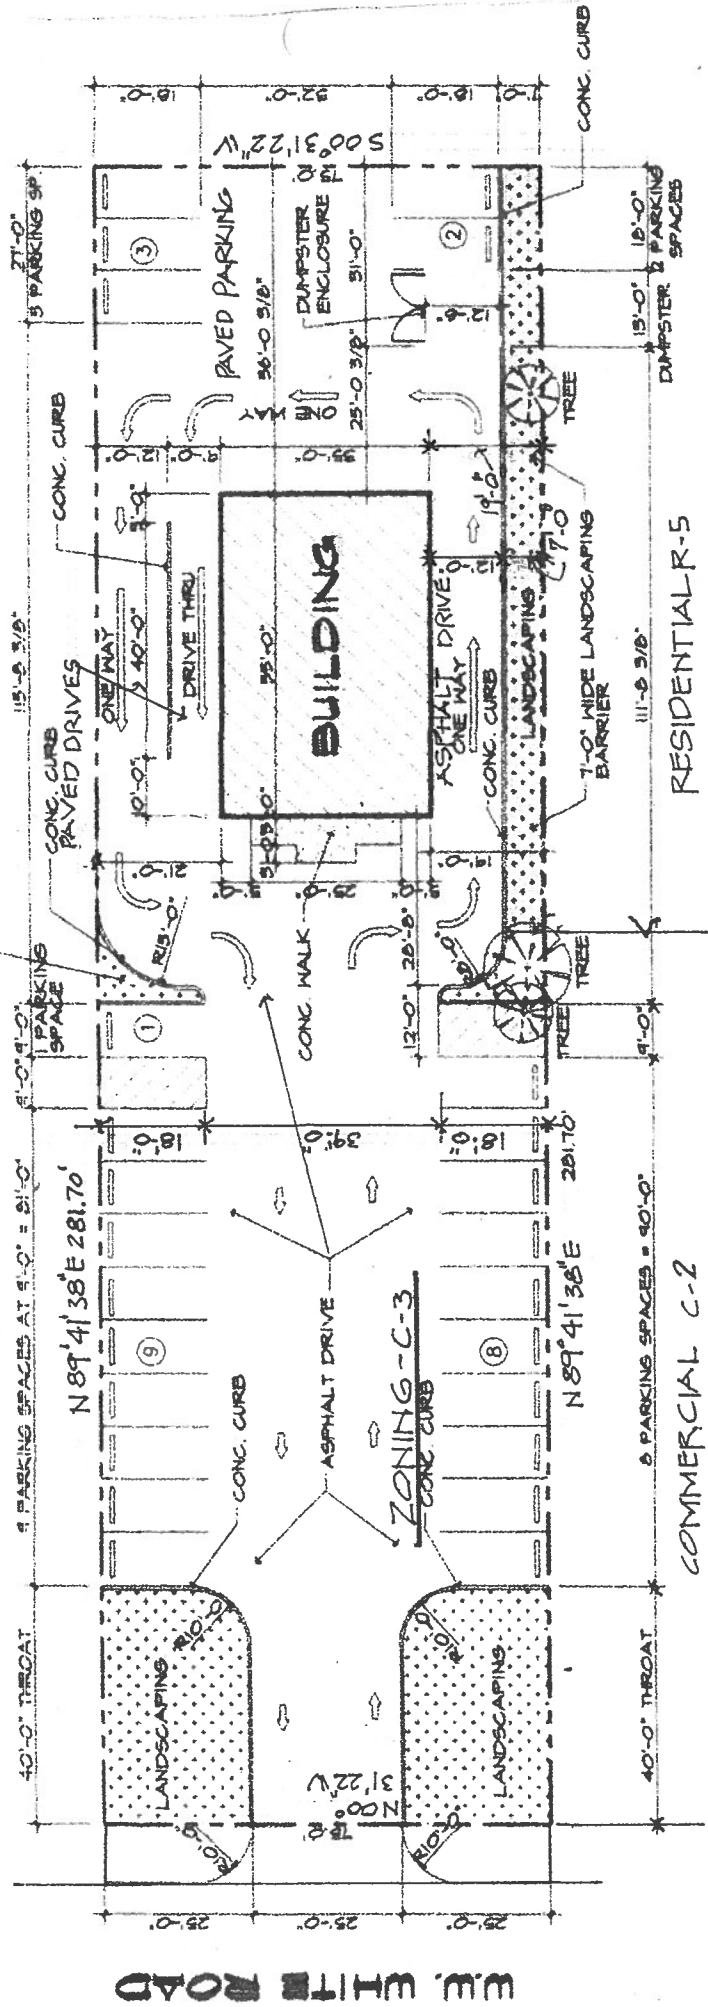

SITE PLAN SCALE: 1" = 20'-0"

SETBACKS
 FRONT - 30'
 SIDE COMMERCIAL - 0'
 SIDE RESIDENTIAL - 30'
 REAR - 30'

REQUEST FOR MODIFIED "C" BUFFER VARIANCE

PROPERTY LEGAL DESCRIPTION

THE WEST 281.7' OF LOT 52
 N.C.B. 10755
 R.W. ALBERT SUBDIVISION
 VOLUME 18353, PAGE 2465
 D.R.B.C.T.
 VOLUME 6400, PAGE 54
 D.P.R.B.C.T.

LOT AREA = 21,127.50 SQ-FT

DATE: FEB. 15, 2013

PROPOSED NEW RESTAURANT
 EL SABROSITO RESTAURANT
 14-52 S.W.V. WHITE RD SAN ANTONIO 78220



JOE F. RODRIGUEZ
 ARCHITECT
 4726 HOLLYHIDE
 SAN ANTONIO TEXAS 78228
 210-432-7176

2-15-13

A-18-064
Subject Property – 1452 S. WW White Road



Subject Property Side View



Streetscape



Streetscape

