




# **Board of Adjustment** **Notification Plan for** **Case No A-18-091**



- San Antonio City Limits
- Subject Property
- 200' Notification Boundary
- Council District: 5

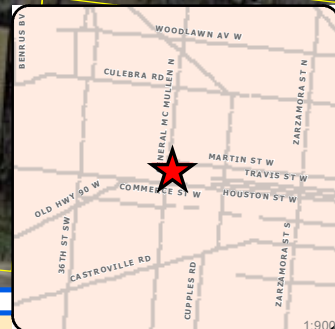

"NOT TO SCALE,  
 FOR ILLUSTRATIVE PURPOSES ONLY"


Development Services Department  
 City of San Antonio



FOR BUILDING PERMITS


NCB: \_\_\_\_\_

## REAR

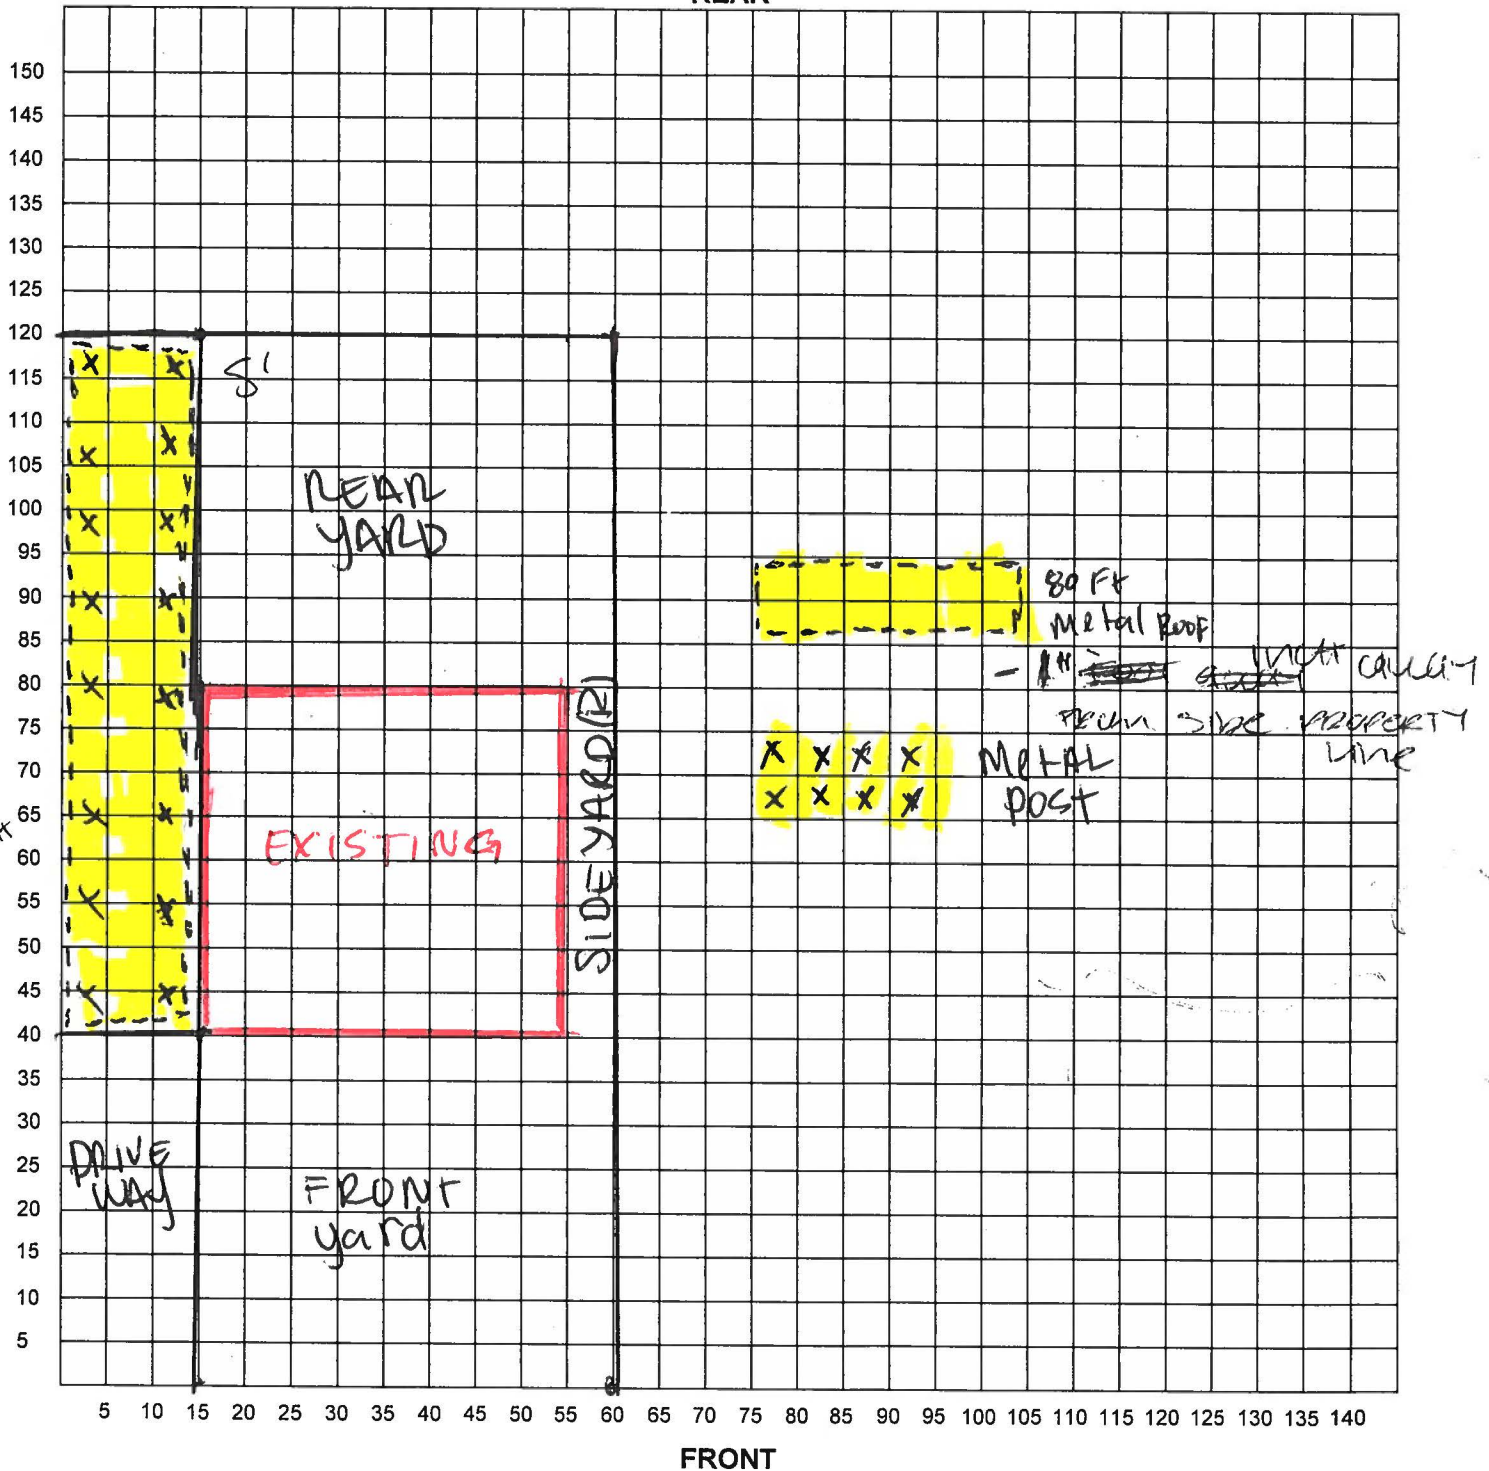

I certify that the above plot plan shows all improvements on this property and that there will be no construction over easements. I also certify that I will build in compliance with the UDC and the 2015 IRC.

Date: 4/13/18

Signature of Applicant: 

**A-18-091**  
**Subject Property – 309 Landa Avenue**



**Subject Property**





**Subject Property 7' fence**



**Neighboring property to the West**





**View across subject property**



**East Streetscape view**



**West Streetscape view**

