




Board of Adjustment **Notification Plan for** **Case No A-18-100**



San Antonio City Limits

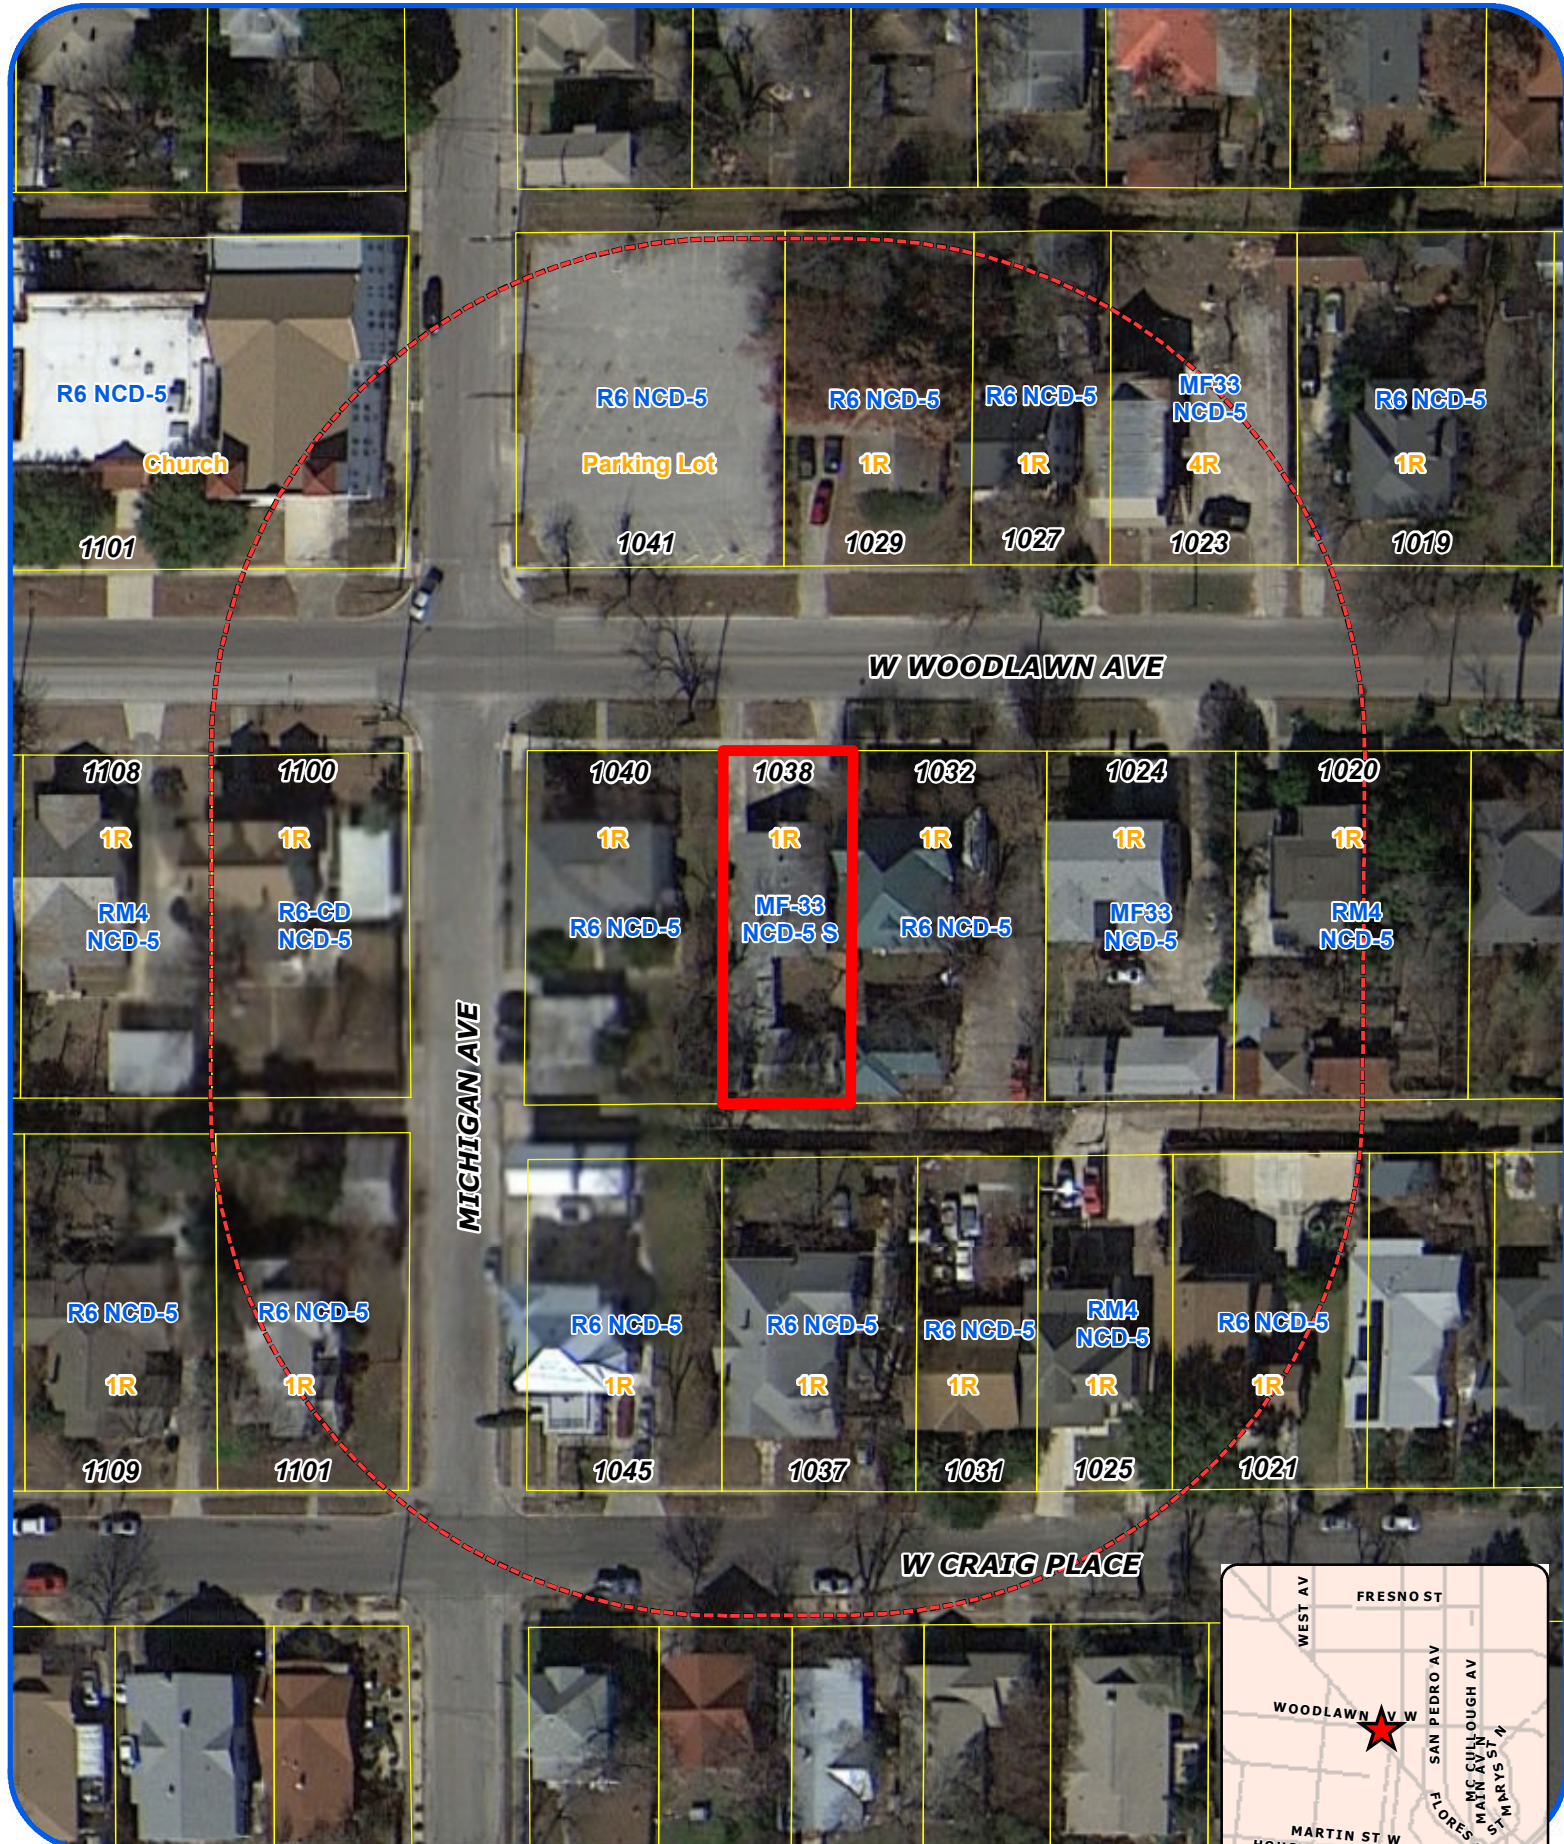


Subject Property



200' Notification Boundary




Council District: 1

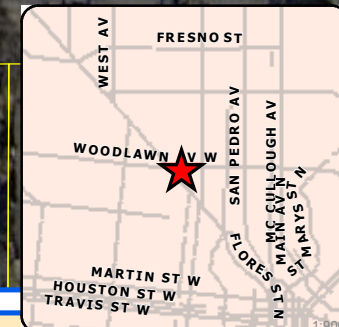

"NOT TO SCALE,
 FOR ILLUSTRATIVE PURPOSES ONLY"


Development Services Department
 City of San Antonio

Proposed Changes With Red Brick

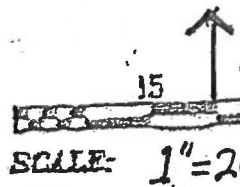

W. WOODLAWN DRIVE

50' R.O.W. (6200/212, D.P.R.)

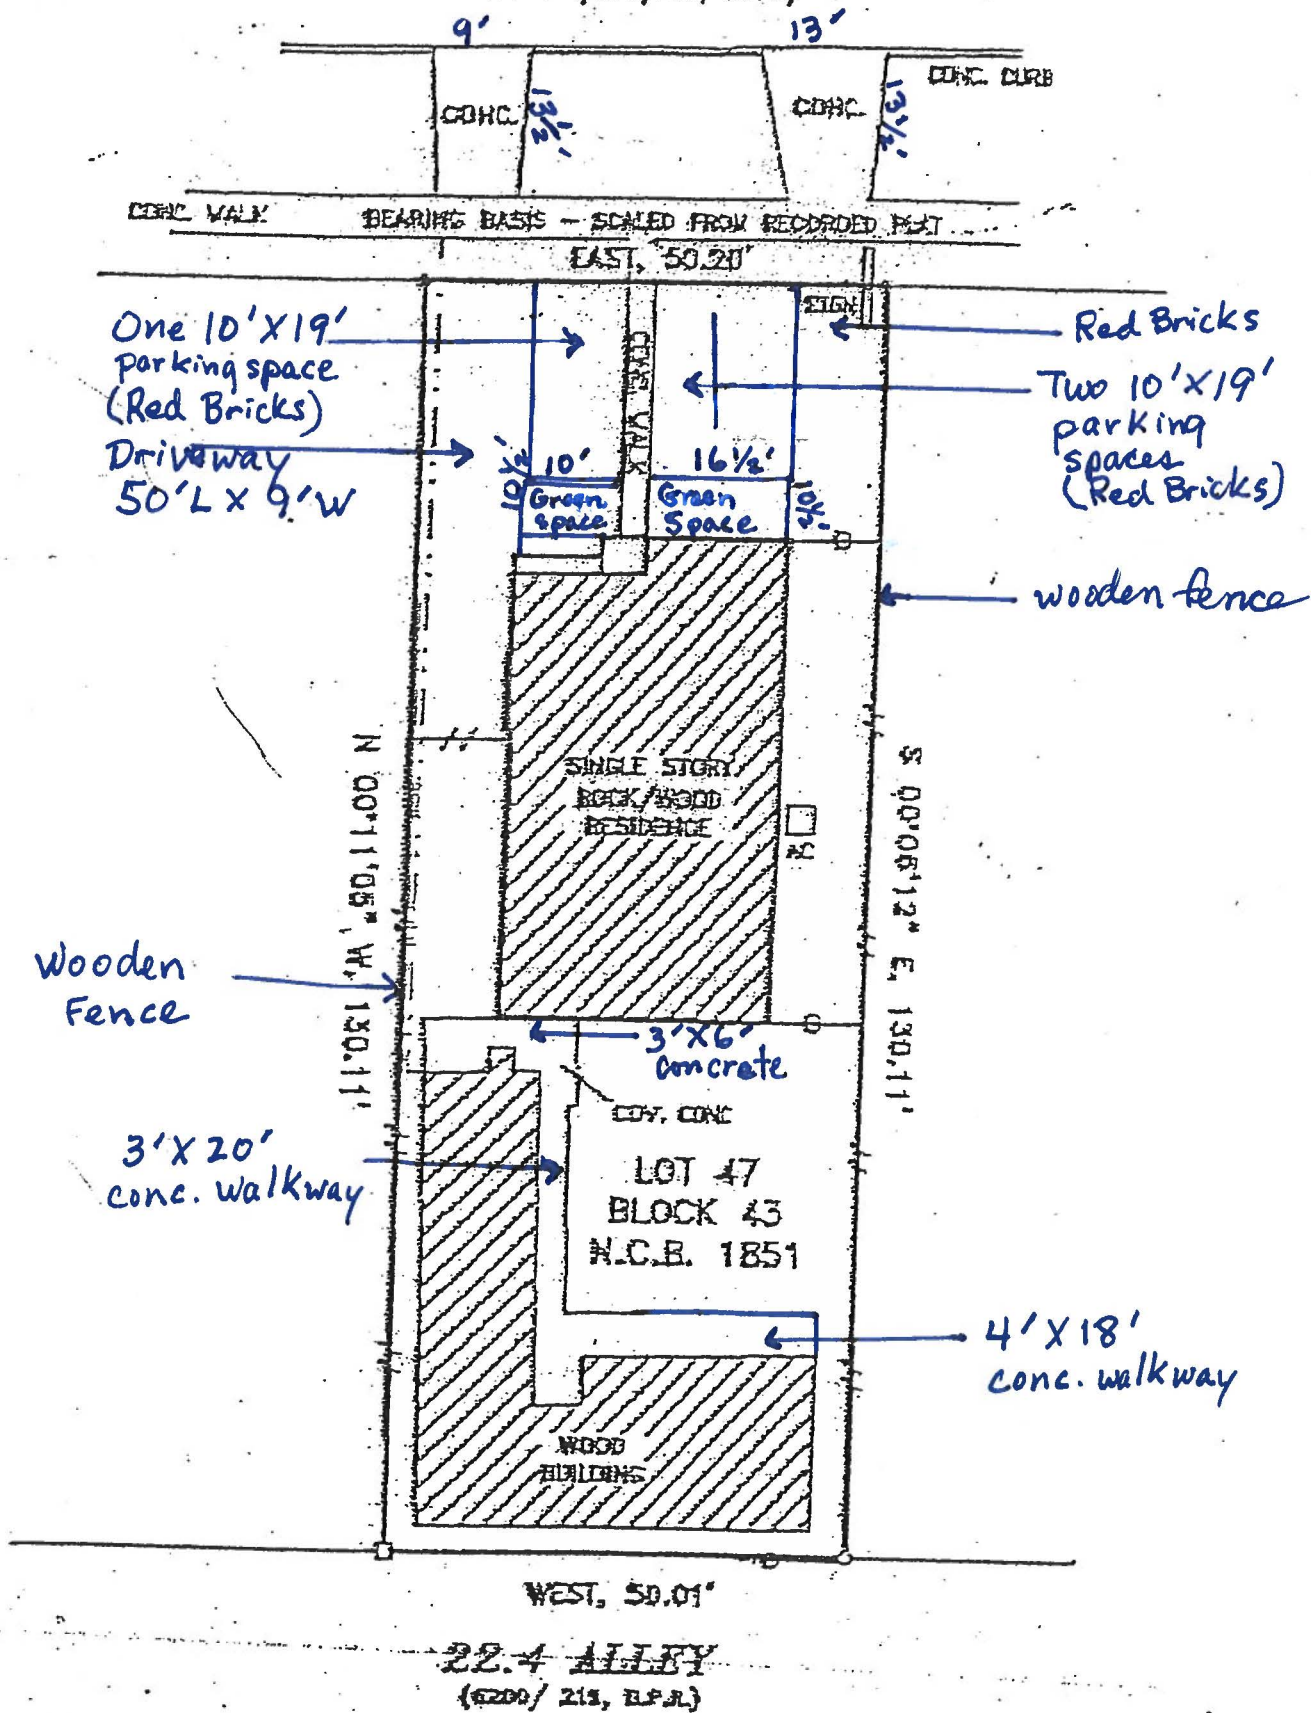

A-18-100
Subject Property – 1038 West Woodlawn



Subject Property and neighboring property



Neighboring property to the East



View across from subject property



View across from subject property



View across from subject property



West Woodlawn Streetscape



West Woodlawn Streetscape

