




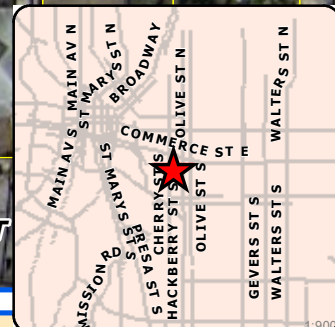


Board of Adjustment **Notification Plan for** **Case No A-18-105**

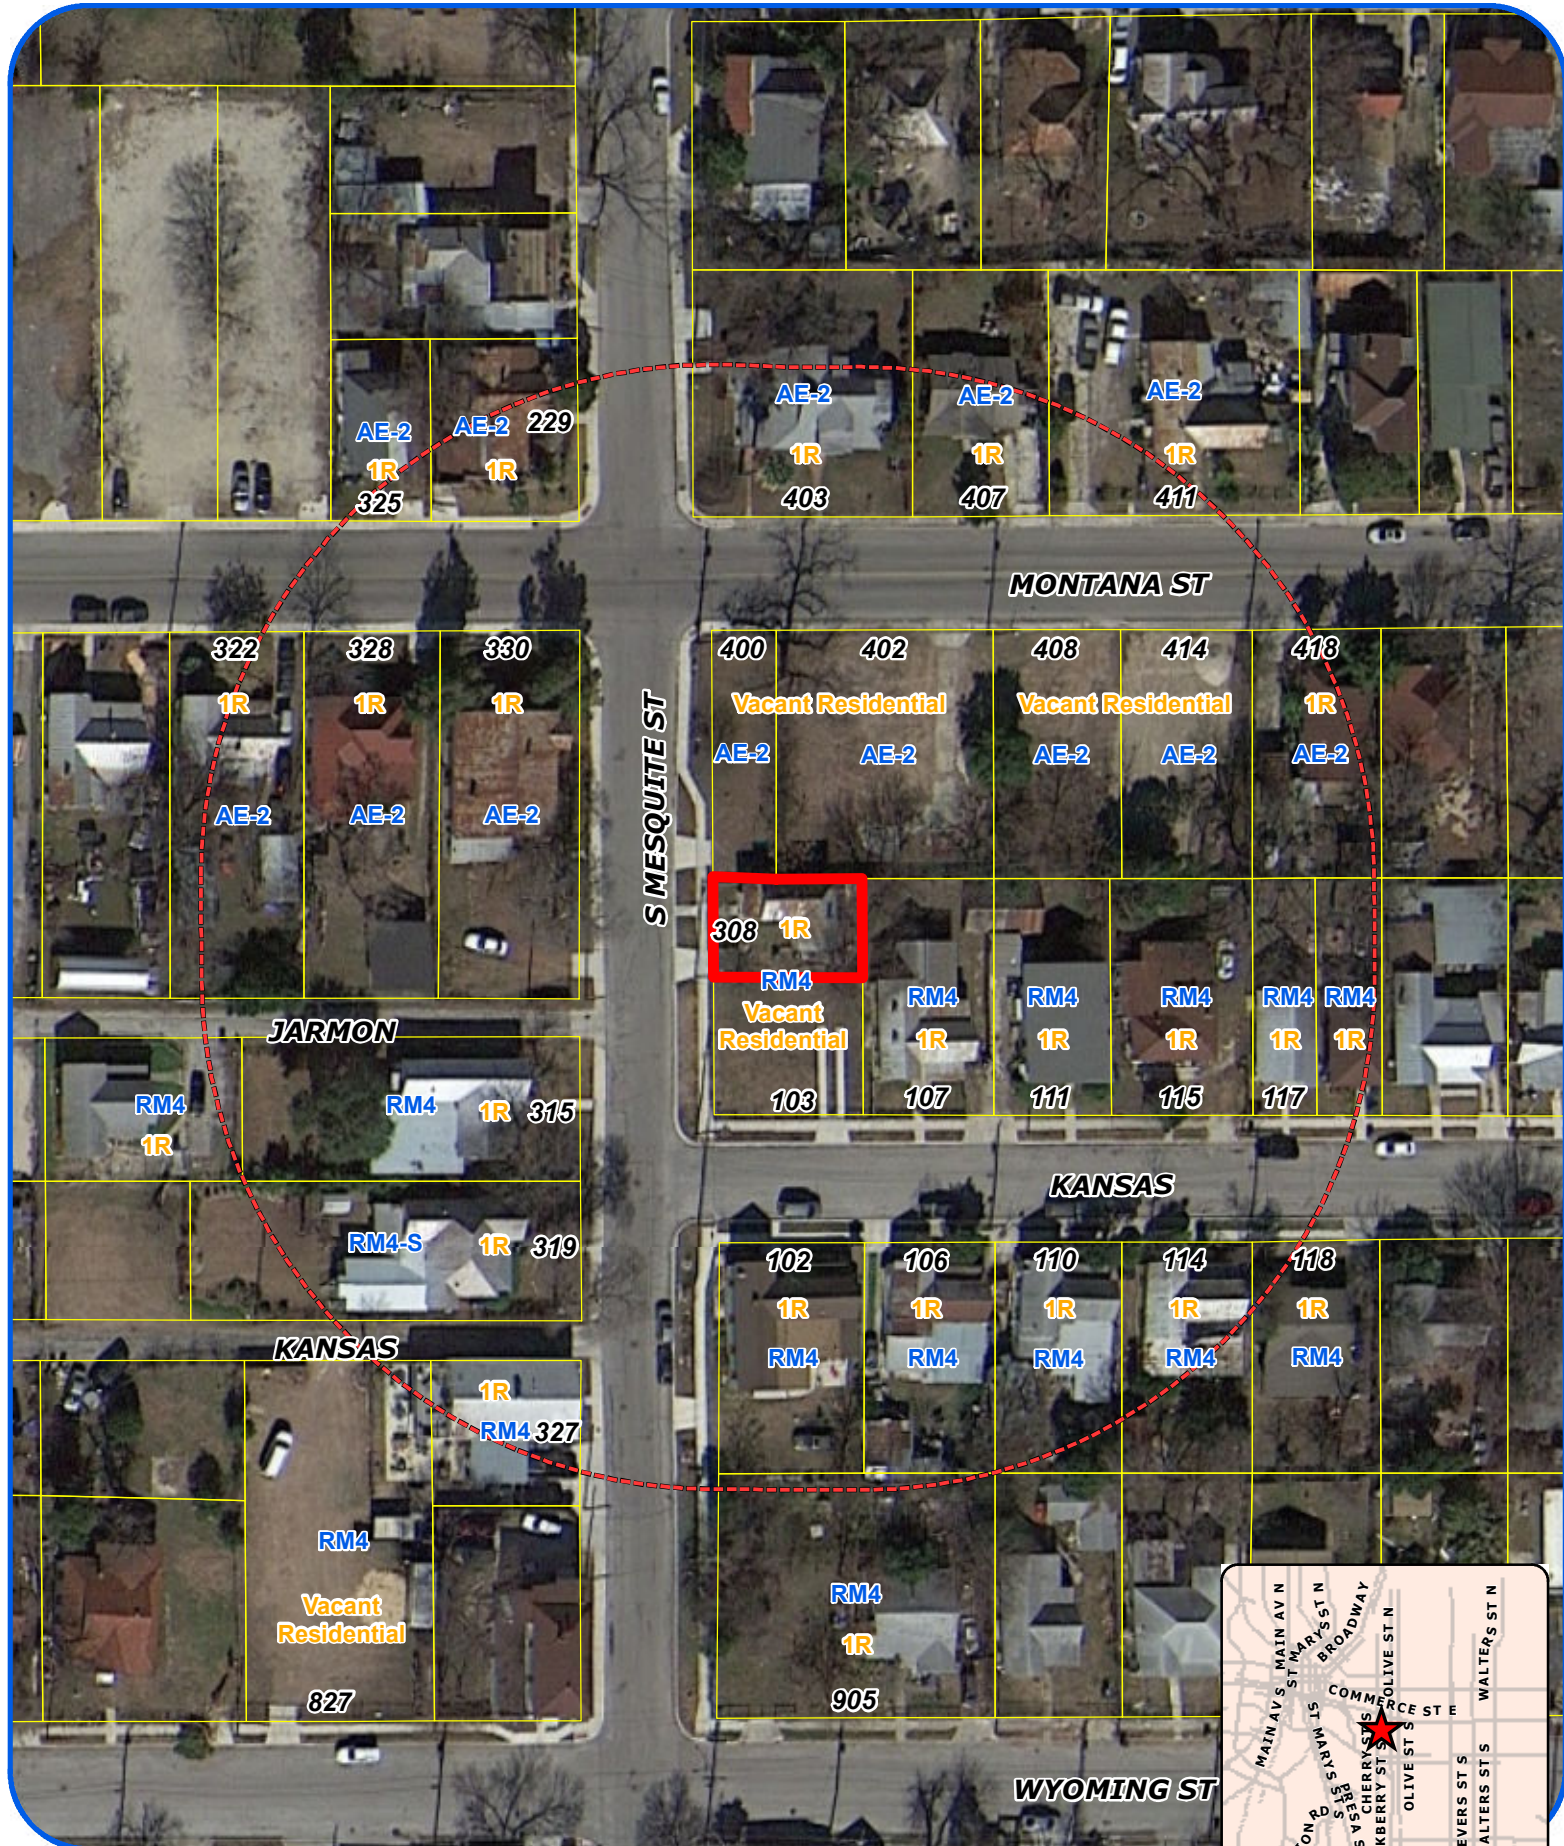

San Antonio City Limits
 Subject Property
 200' Notification Boundary
 Council District: 2

"NOT TO SCALE,
 FOR ILLUSTRATIVE PURPOSES ONLY"
 Development Services Department
 City of San Antonio

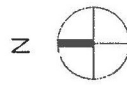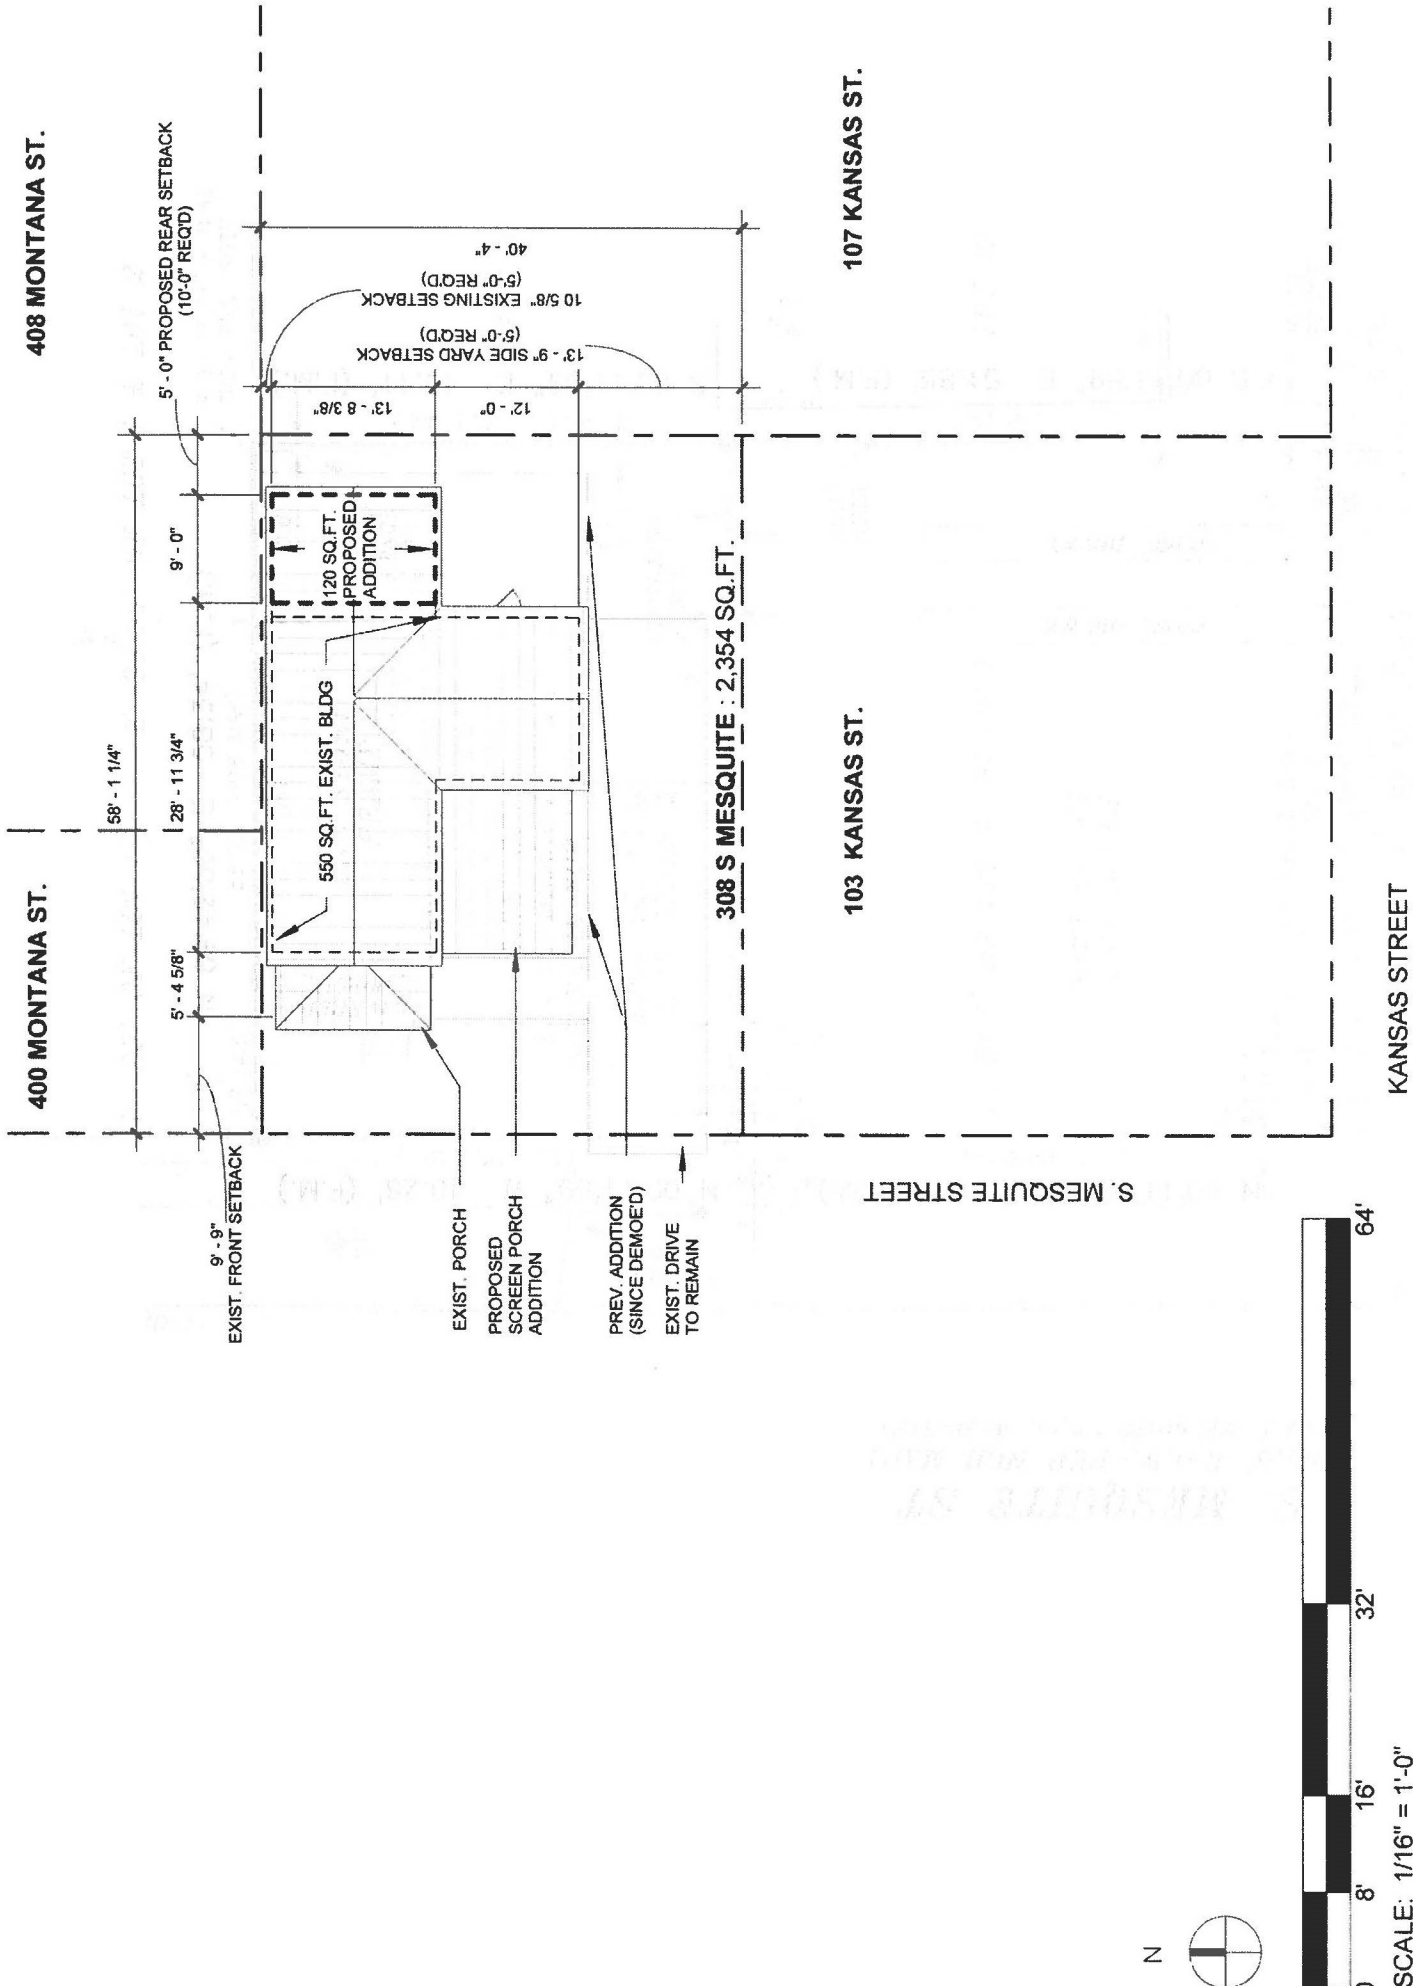

SCALE: 1/16" = 1'-0"

A-18-105
Subject Property – 308 South Mesquite Street



Rear view of subject property



Vacant property to the North



Neighboring property across from subject property



View along South Mesquite to the North



View along South Mesquite to the South

