



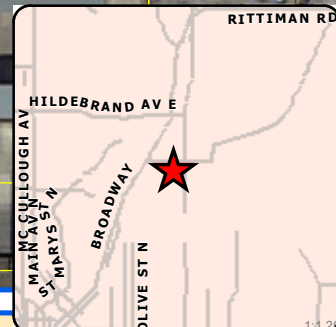


Board of Adjustment **Notification Plan for** **Case No A-18-108**

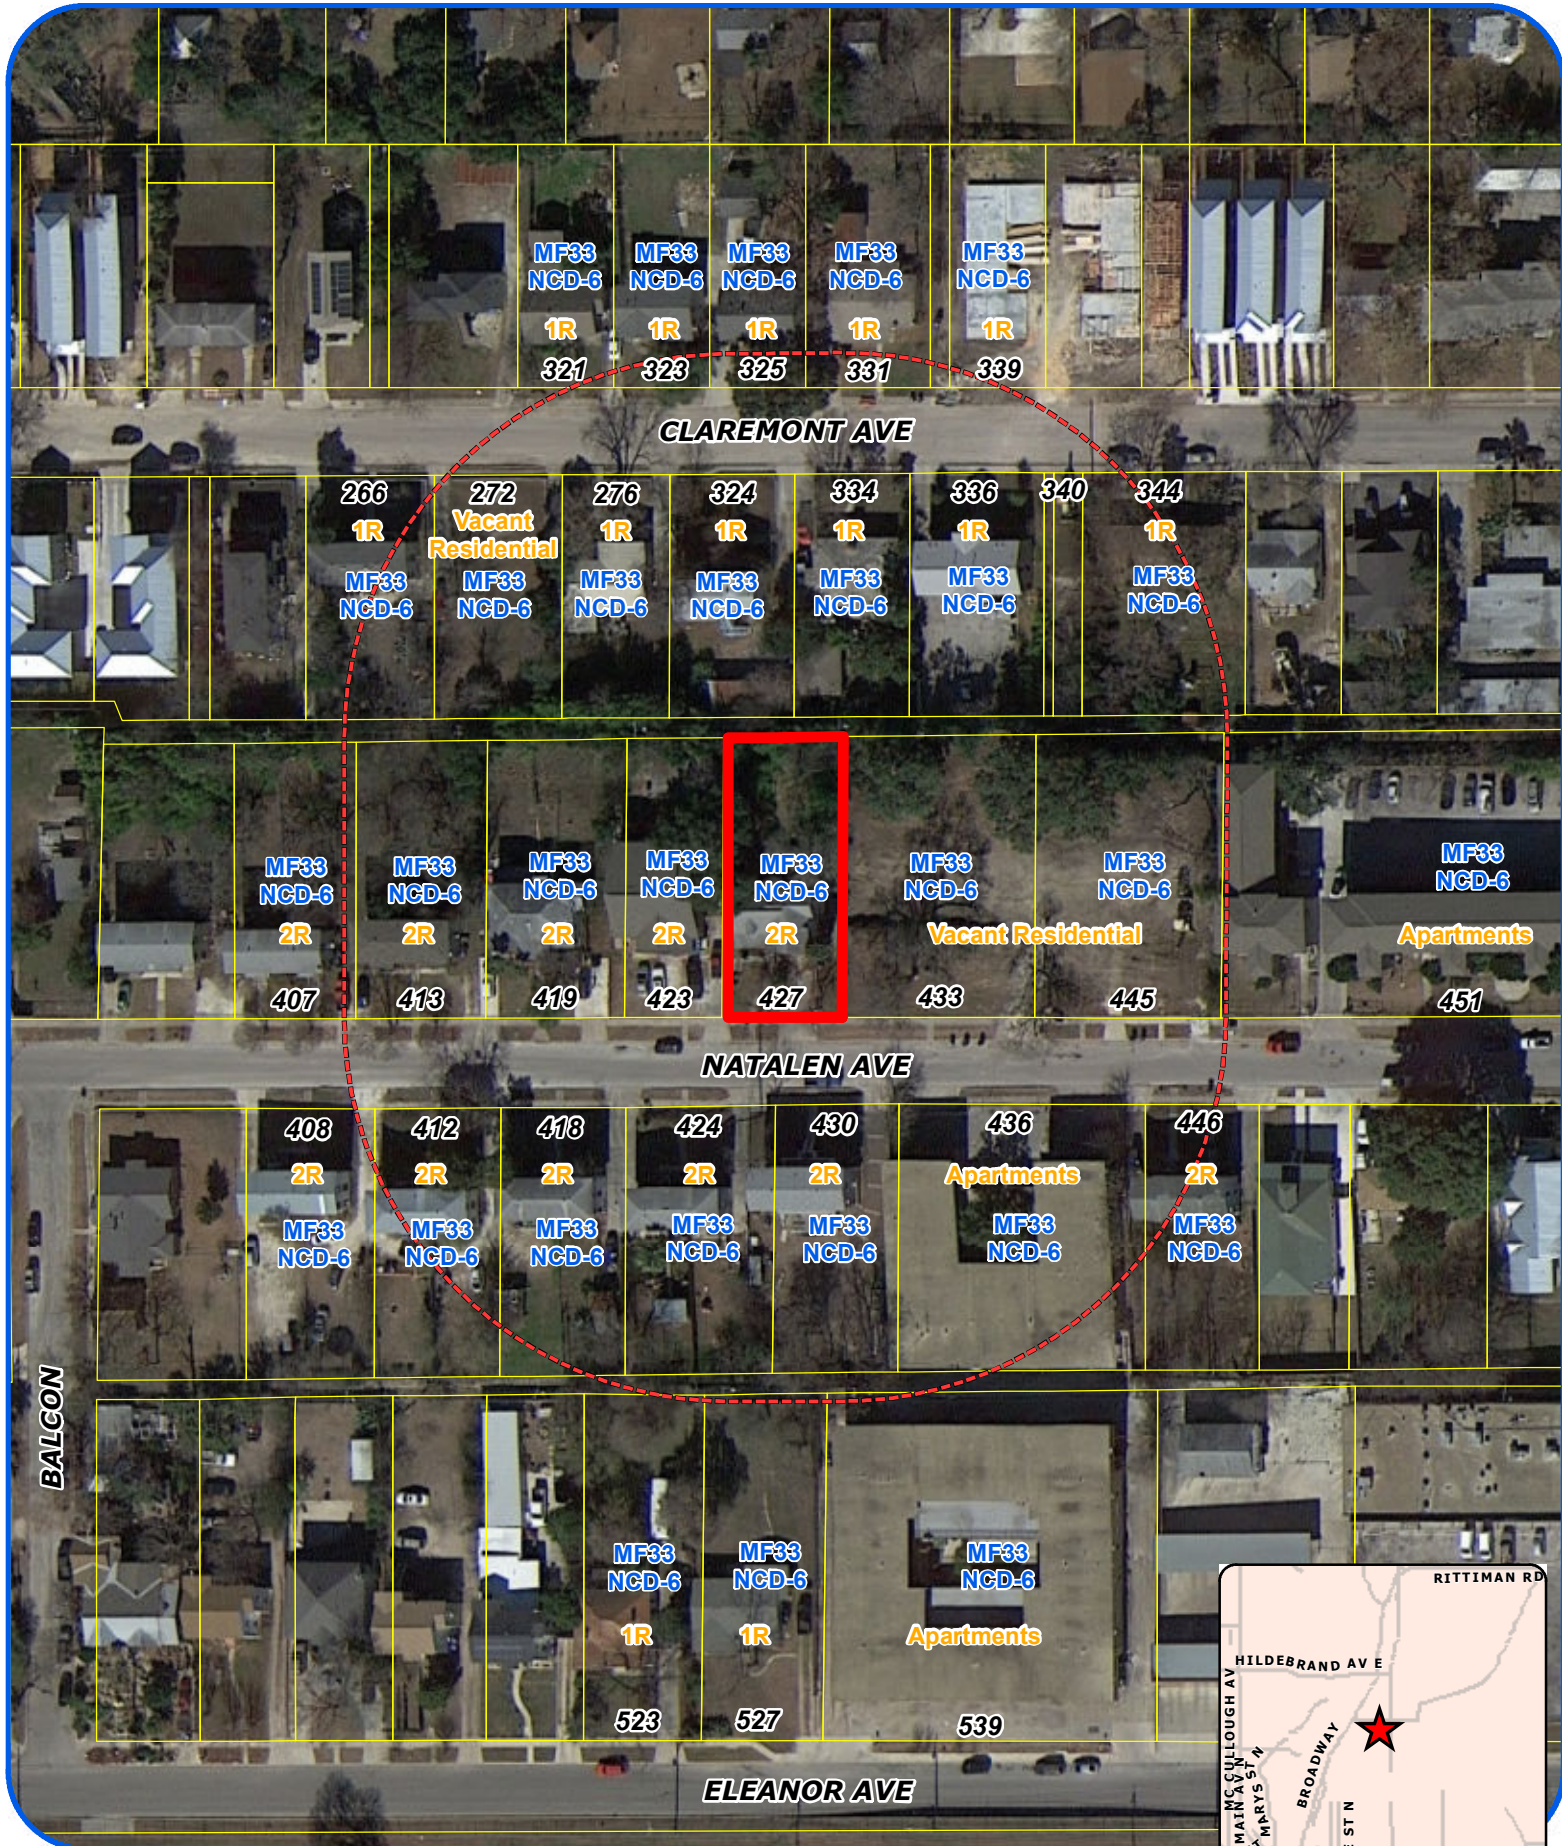

San Antonio City Limits
 Subject Property
 200' Notification Boundary
 Council District: 2

"NOT TO SCALE,
 FOR ILLUSTRATIVE PURPOSES ONLY"

Development Services Department
 City of San Antonio

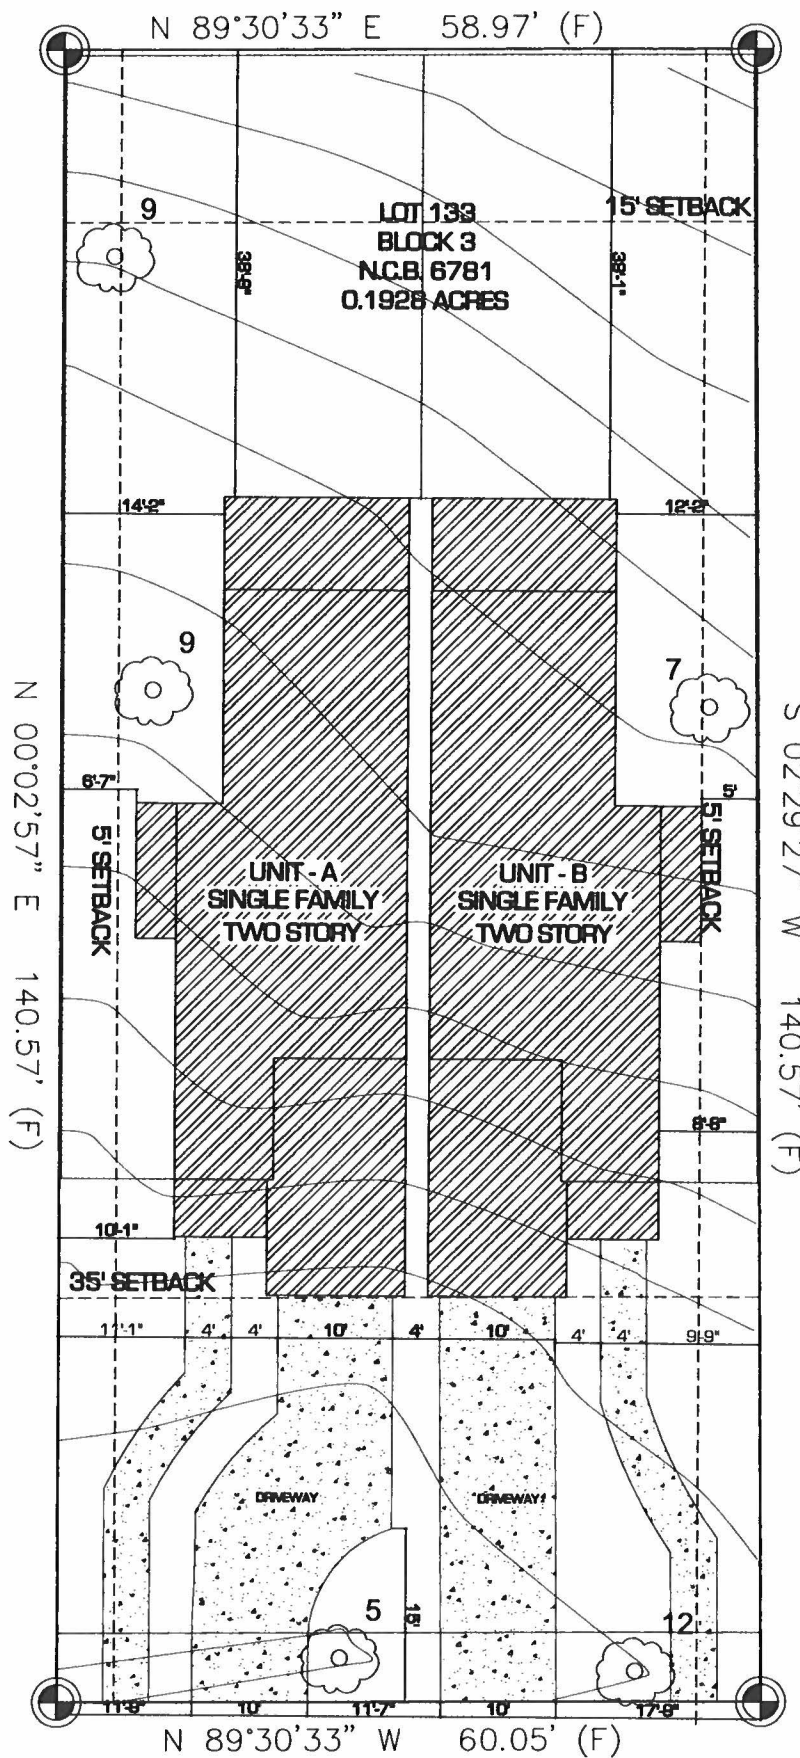

SITE PLAN
SCALE 3/16" = 1'-0"

427 NATALEN AVE
SAN ANTONIO TX 78208

DE LA VEGA PLAN DESIGN
111 PROBANDT SUITE 413
SAN ANTONIO TX 78204
210-808-8342
DLVPLANDDESIGN@GMAIL.COM
WWW.DLVPLANDDESIGN.COM

OWNER:
ADRYCA INVESMENTS

SHEET TITLE
SITE PLAN

DATE:
MAY 18, 2018
427 NATALEN AVE



De La Vega
Plan Design

REVISION DATE
SHEET:
001

A-18-108
Subject Property – 427 Natalen Avenue



View across subject property



View across subject property



View across subject property



Neighboring property with 2 driveways



View along Natalen to the East



View along Natalen to the West

