





Board of Adjustment **Notification Plan for** **Case No A-18-093**

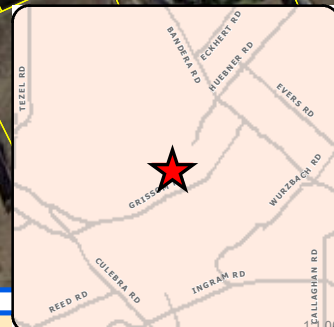

San Antonio City Limits
 Subject Property
 200' Notification Boundary
 Council District: 7

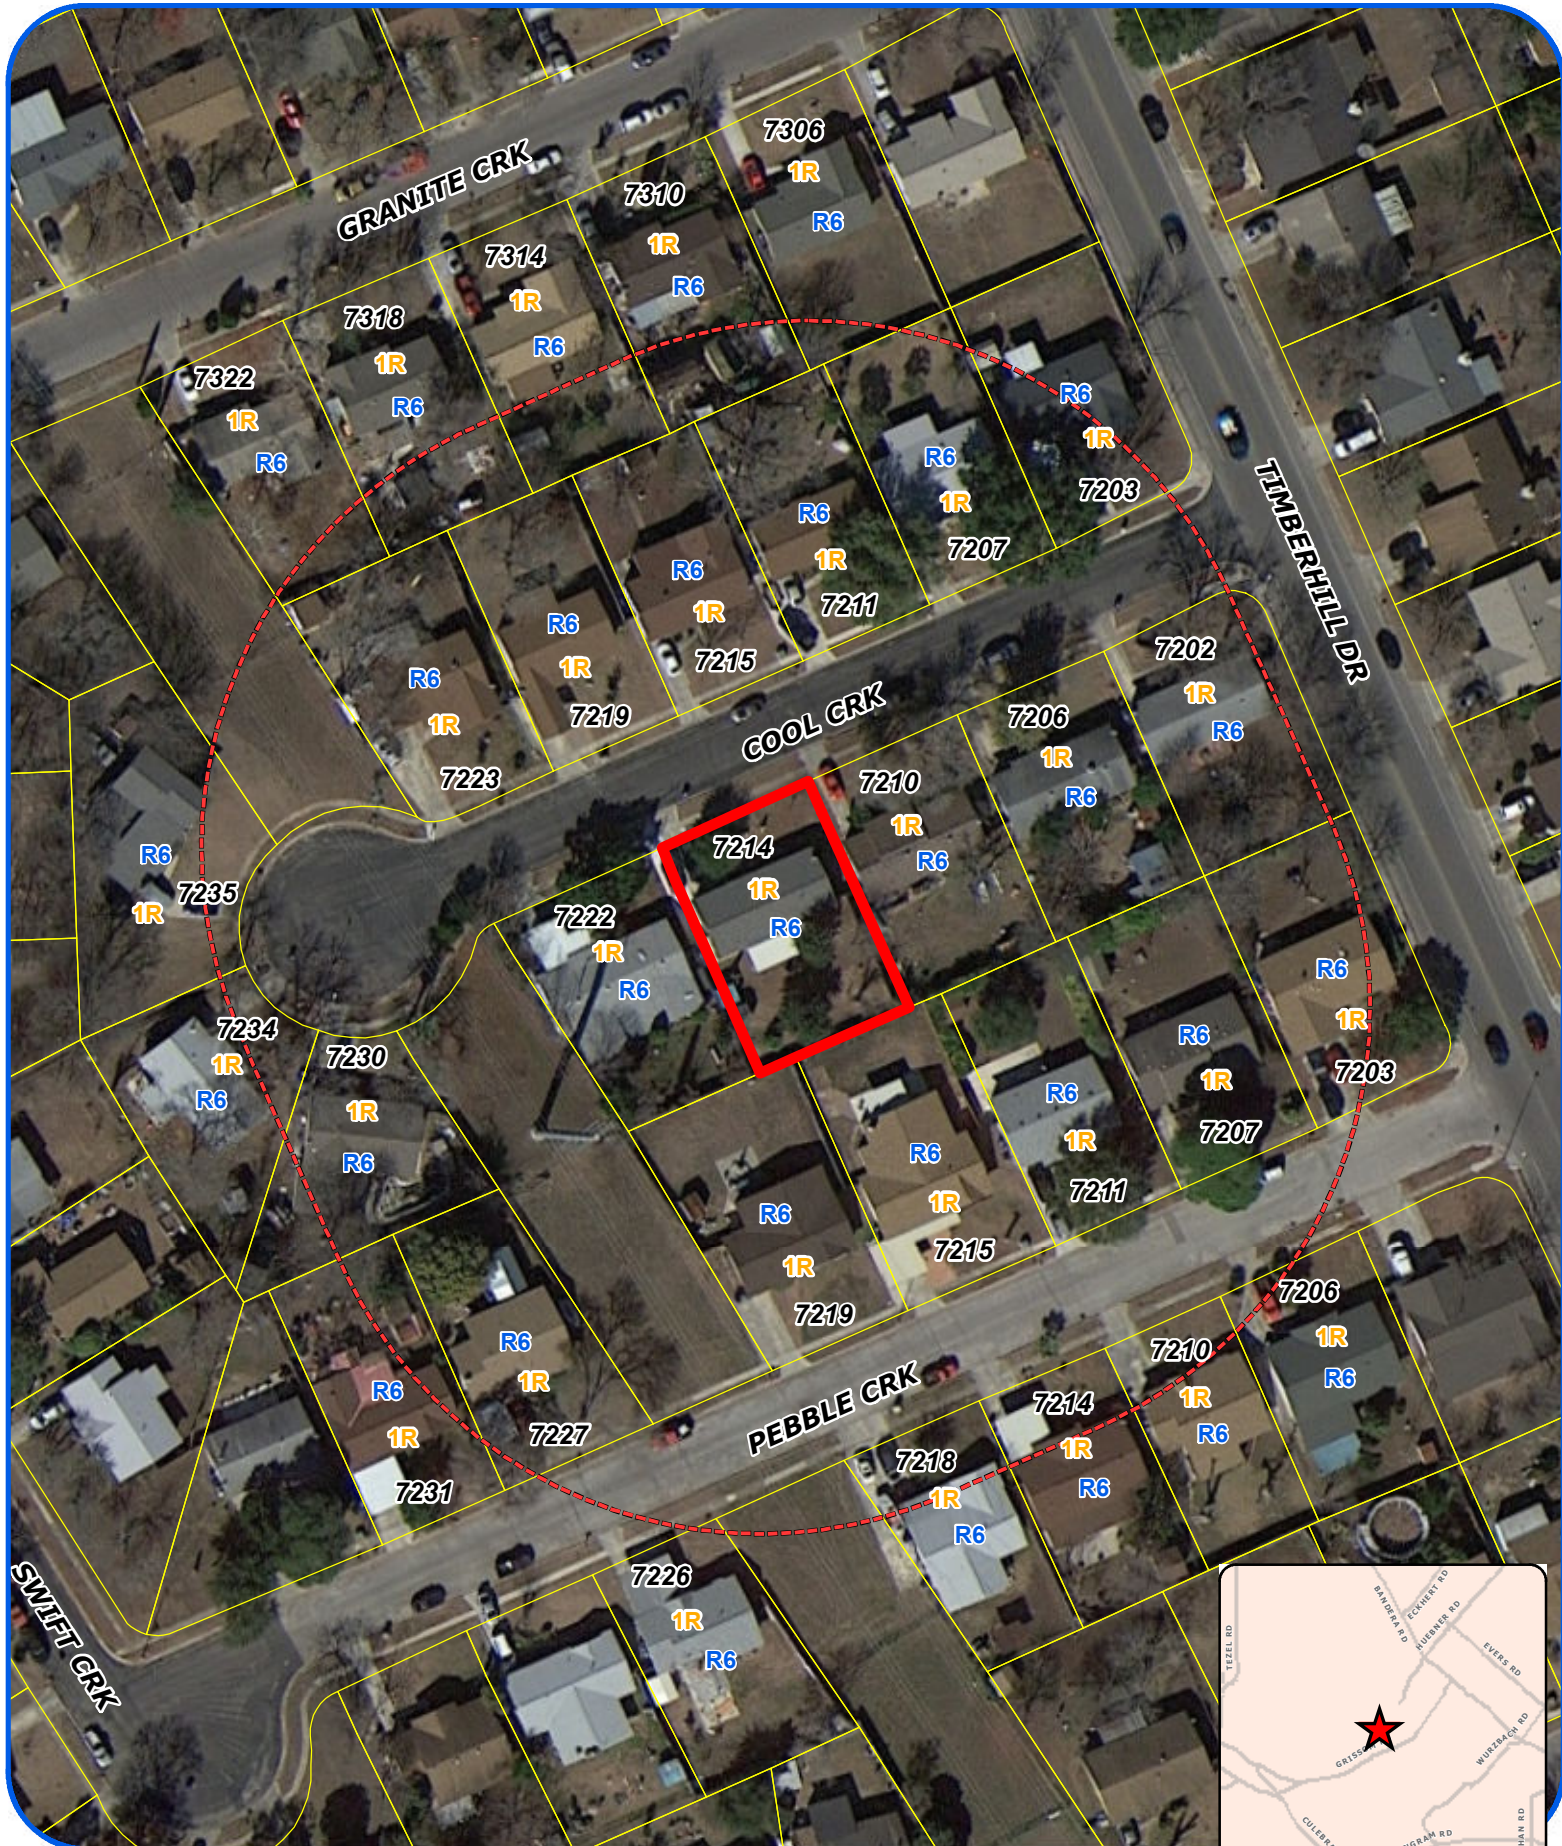

"NOT TO SCALE,
 FOR ILLUSTRATIVE PURPOSES ONLY"

Development Services Department
 City of San Antonio

PLOT PLAN / PLANO DEL LOTE

PLOT PLAN FOR BUILDING PERMITS


Address: 7214 COOL CREEK DR.

Lot: 32

Block: 2

NCB: 18048
18048
UT1


REAR

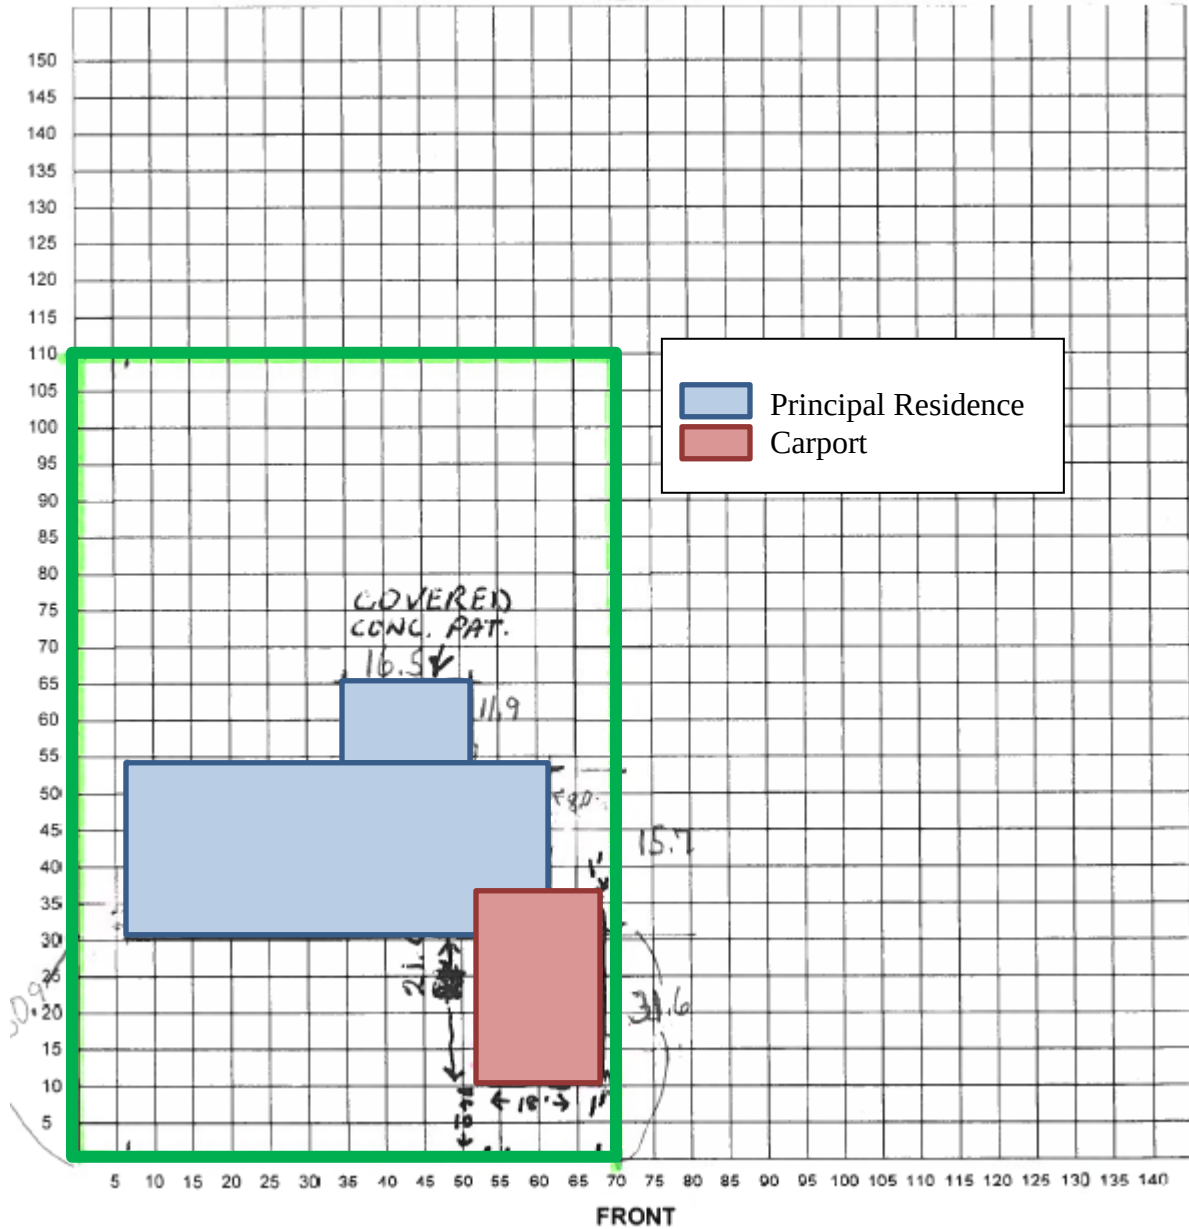

A-18-093
Subject Property – 7214 Cool Creek Drive



View of Carport Side Setback

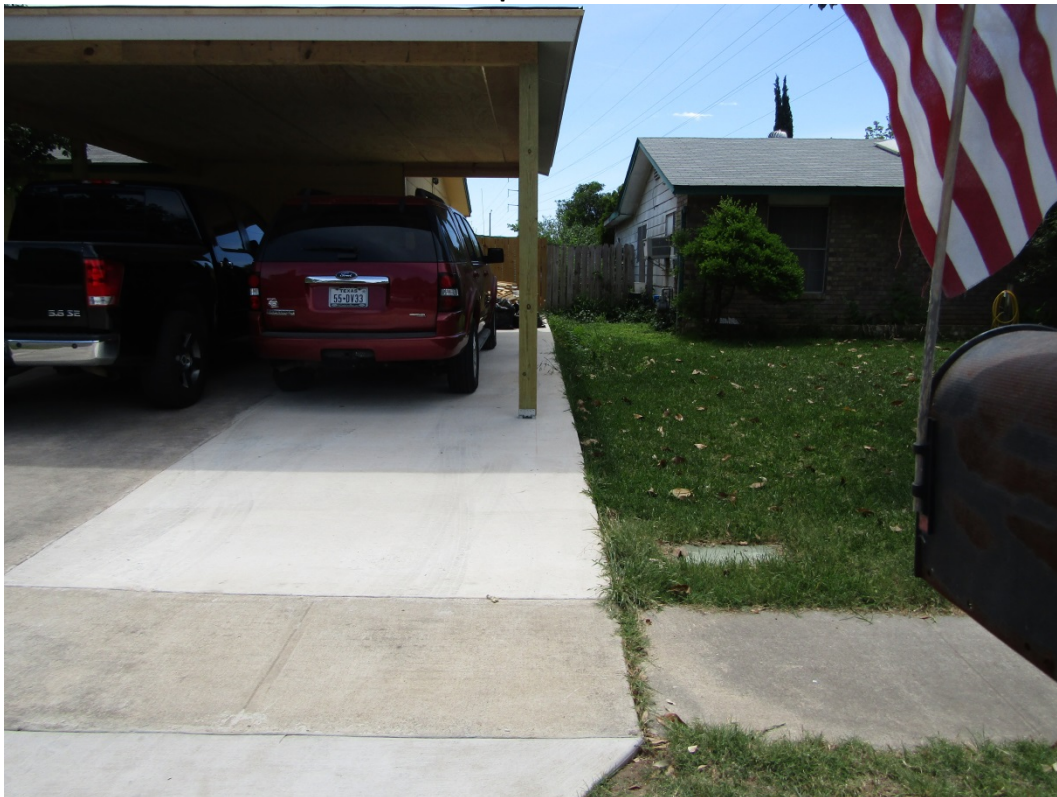

Streetscape (west)



Streetscape (east)



Adjacent Property



Adjoining Property

