




Board of Adjustment **Notification Plan for** **Case No A-18-110**



San Antonio City Limits
 Subject Property
 200' Notification Boundary
 Council District: 5

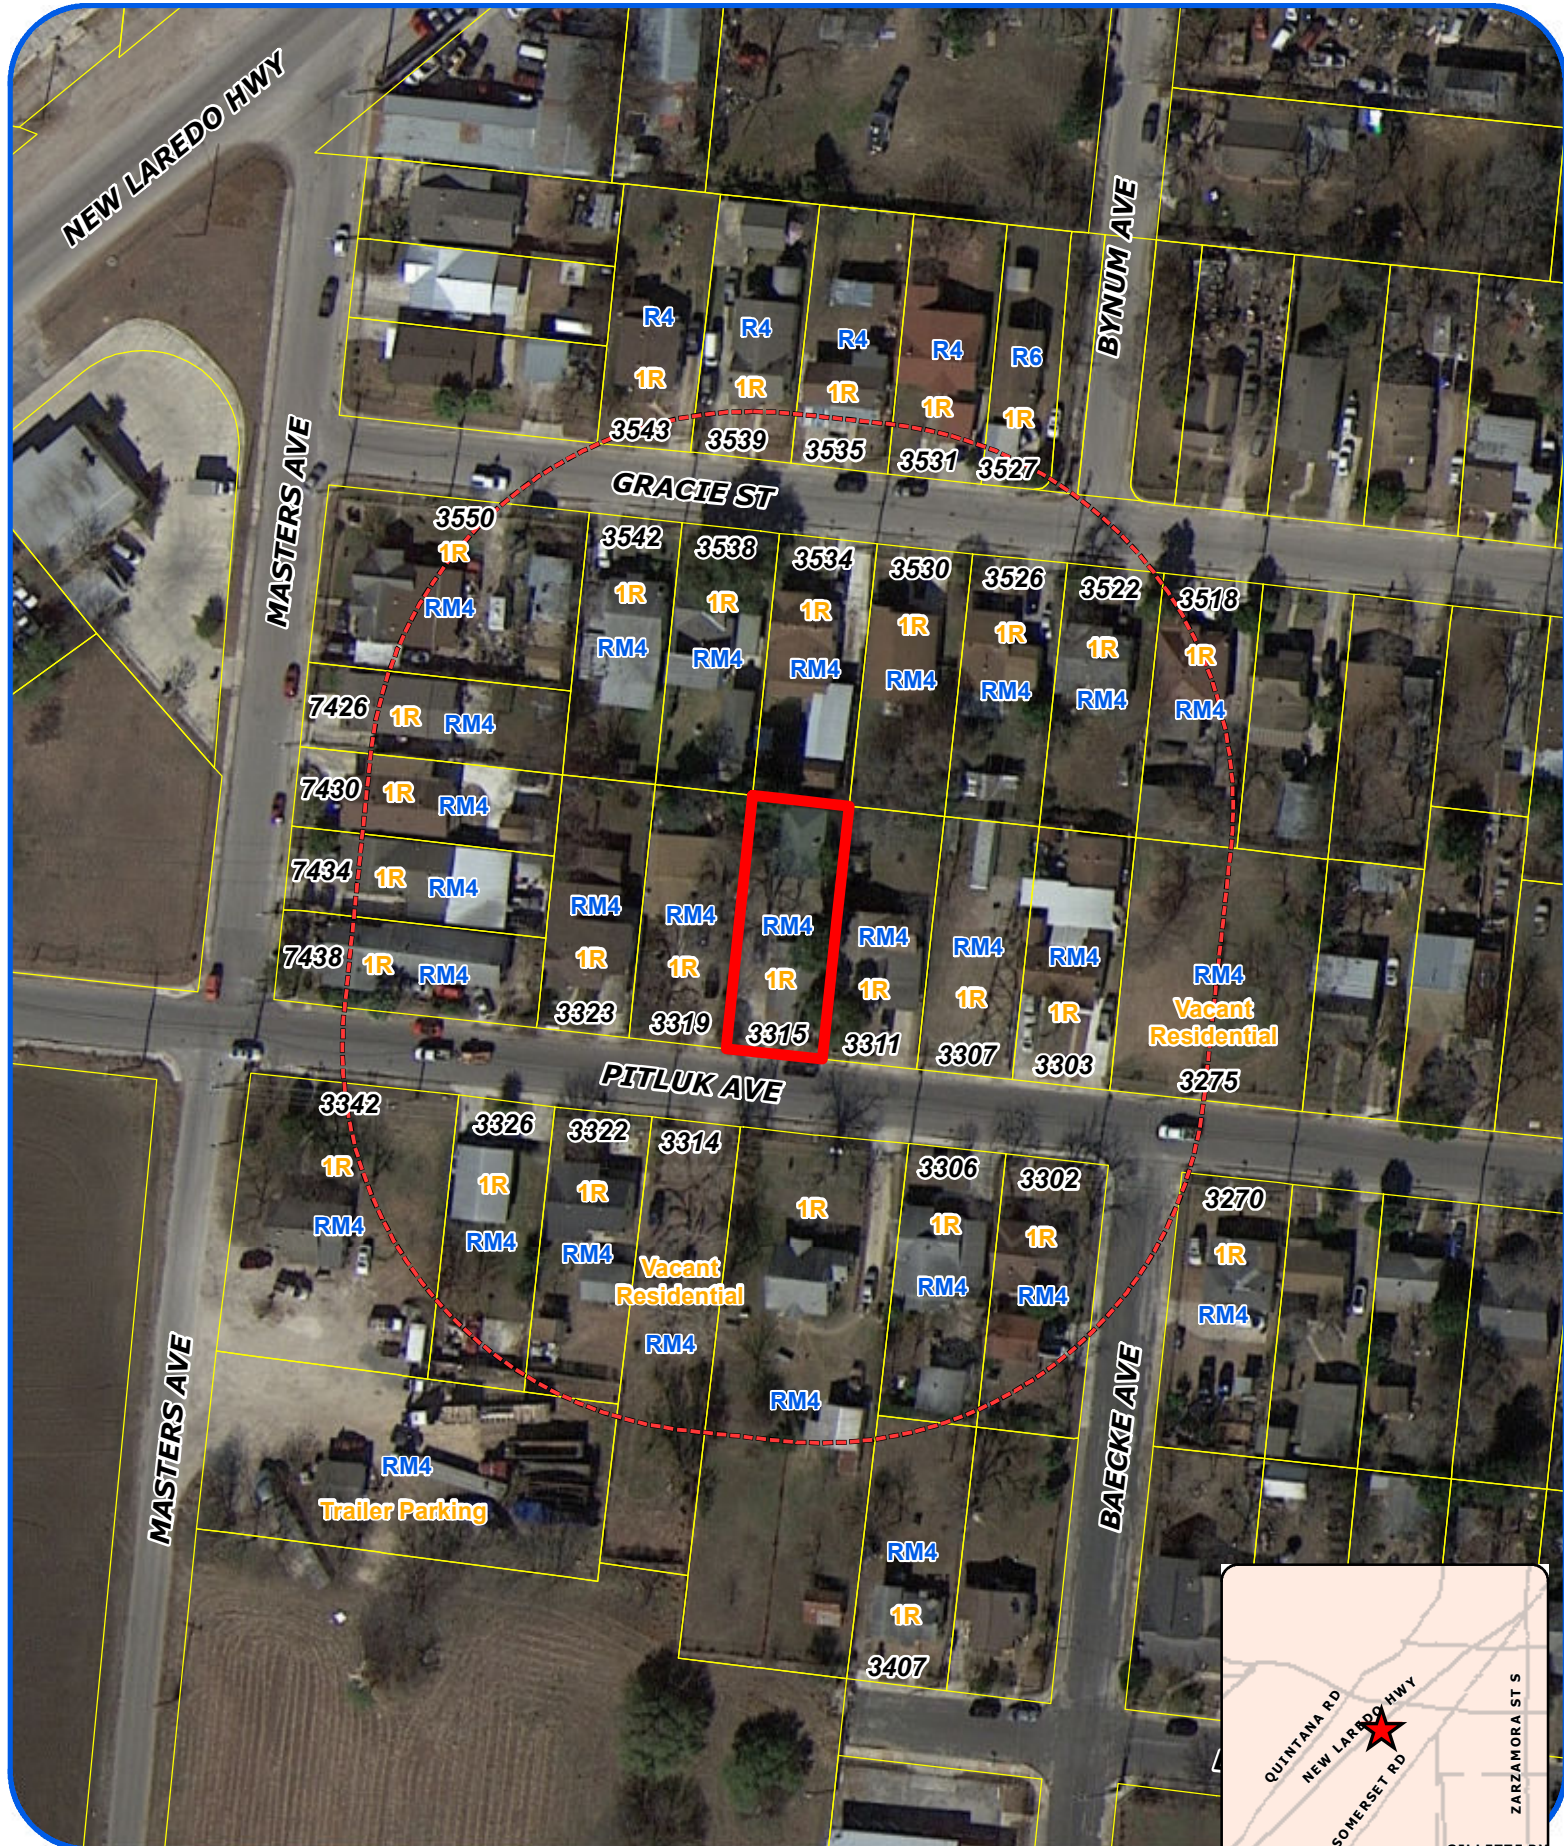

"NOT TO SCALE,
 FOR ILLUSTRATIVE PURPOSES ONLY"
 Development Services Department
 City of San Antonio

ap# 1923766


PLOT PLAN
FOR
BLDG PERMITS

Address 3315 Pittluk

Lot _____

NCR

SAN ANTONIO TX 78211 REAR

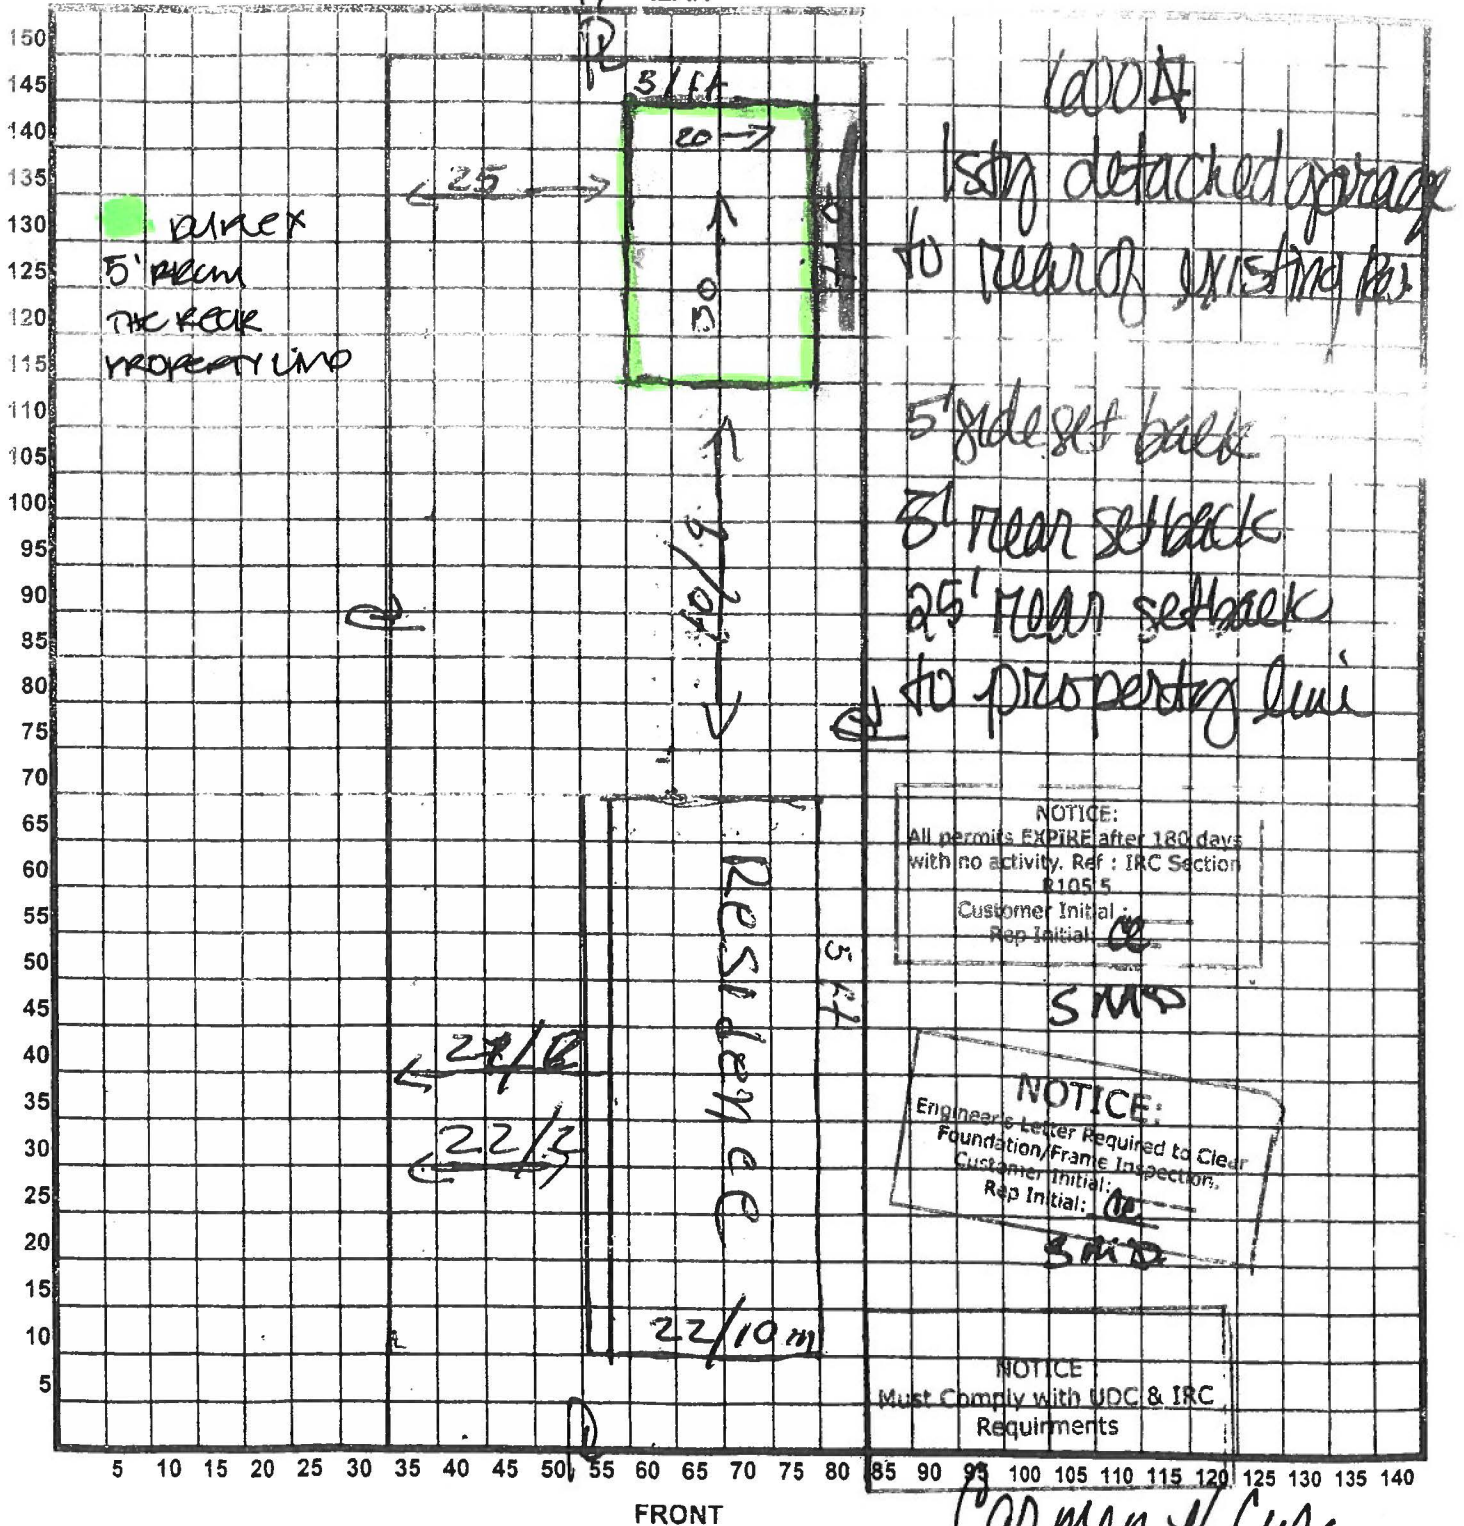

I certify that the above plot plan shows all improvements on this property and that there will be no construction over easements. I also certify that I will build in compliance with the UDC and the 2012 IRC

SAN ANTONIO TX 78211

10.21.13

A-18-110
Subject Property – 3315 Pitluk Avenue



Rear view from subject property



View across subject property



Neighboring property to the East



View along Pitluk Avenue to the East



View along Pitluk Avenue to the West

