




Board of Adjustment **Notification Plan for** **Case No A-18-112**



San Antonio City Limits

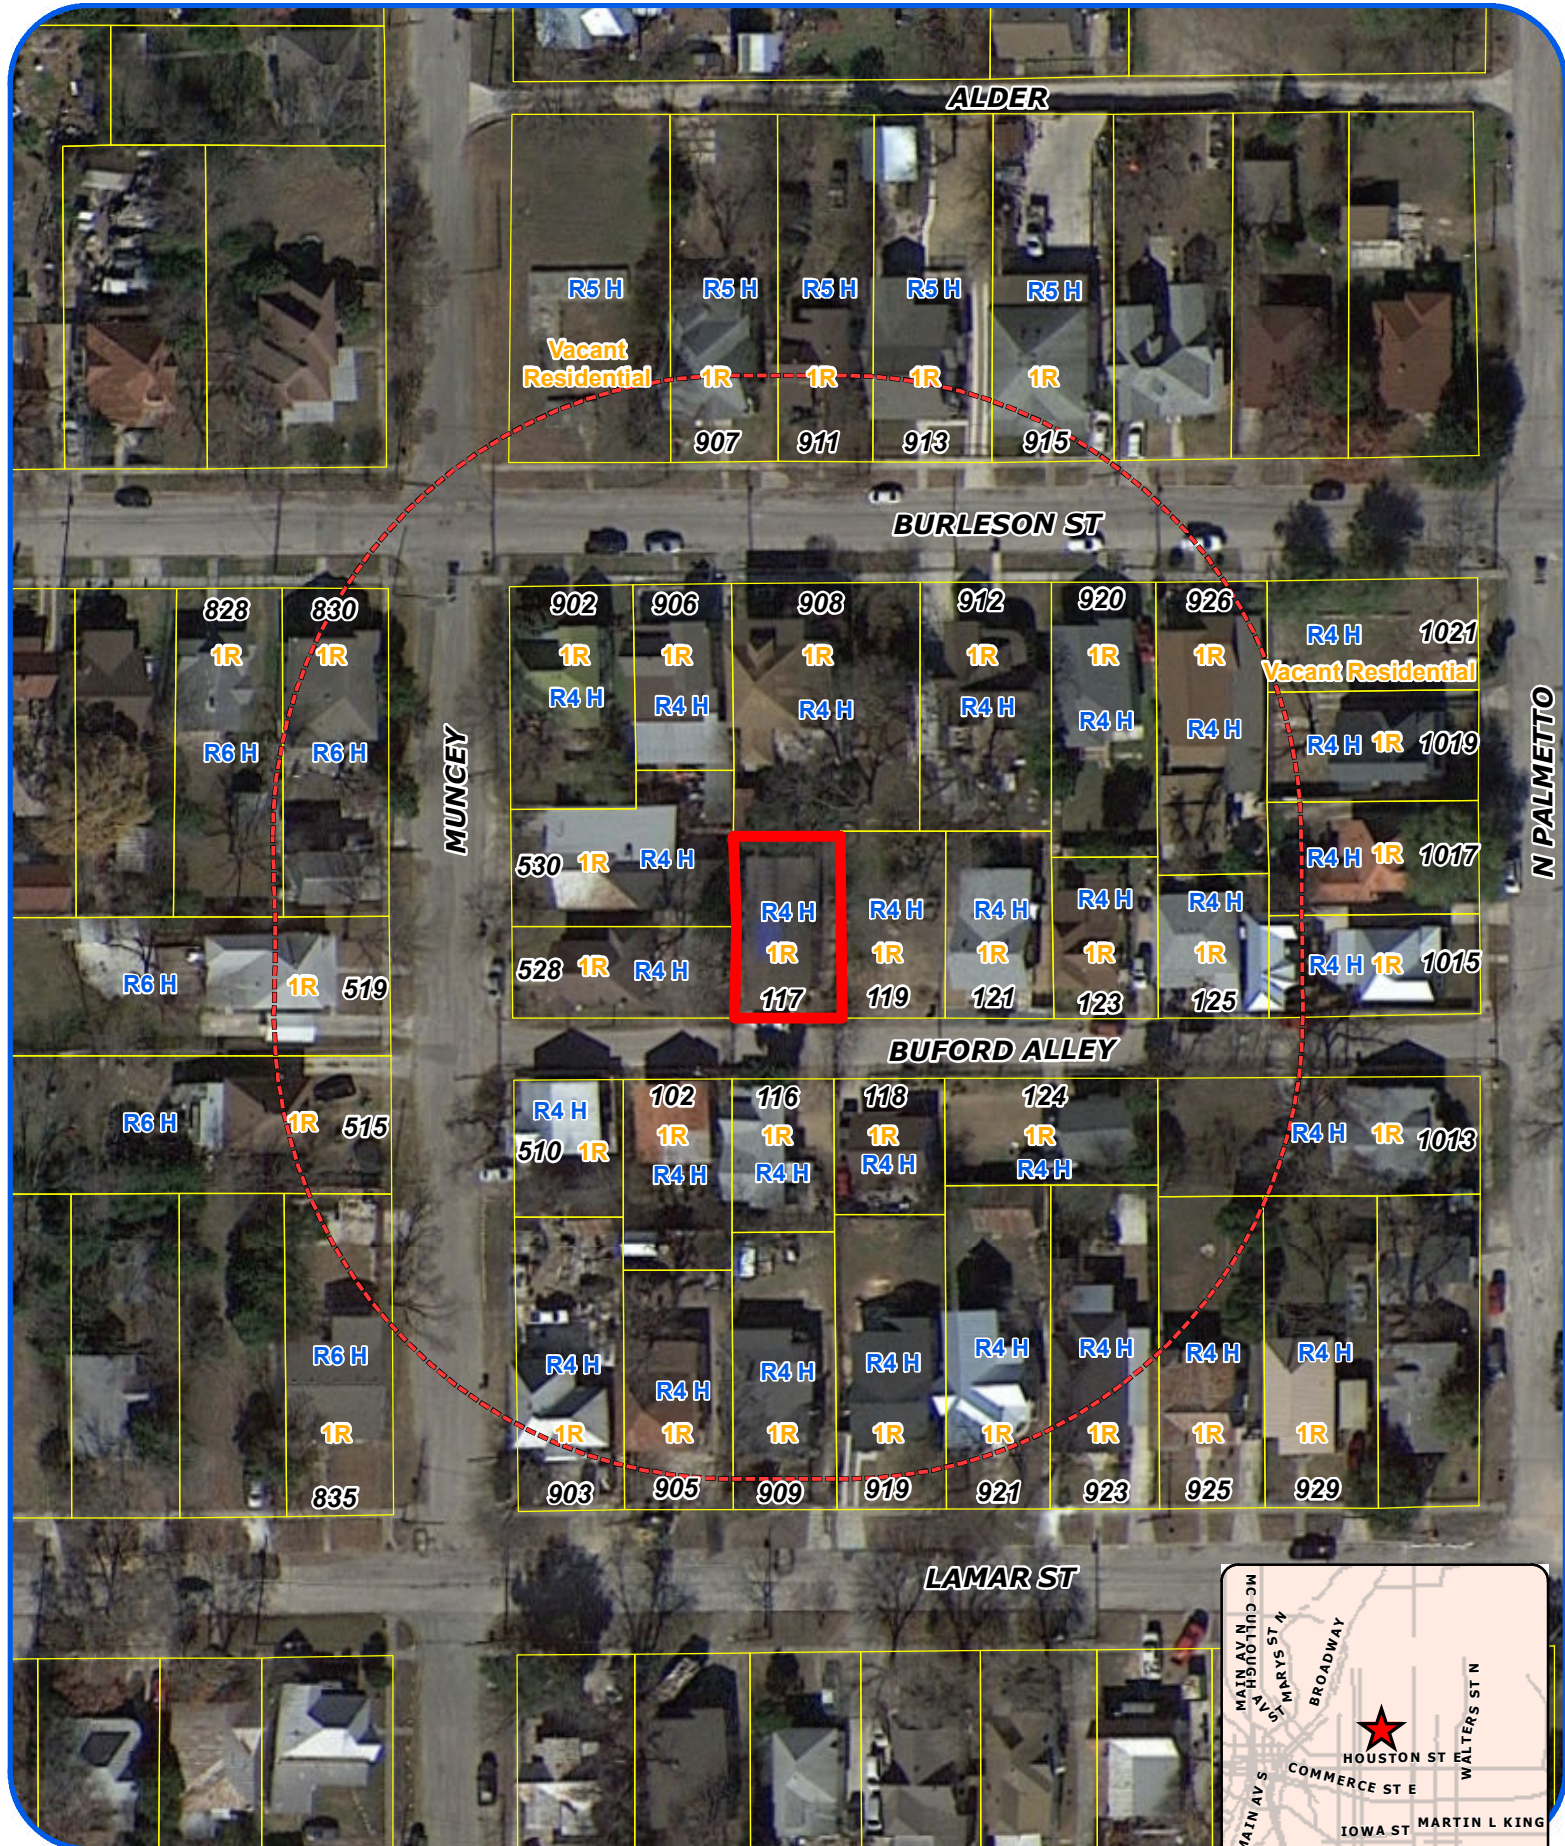


Subject Property



200' Notification Boundary



Council District: 2

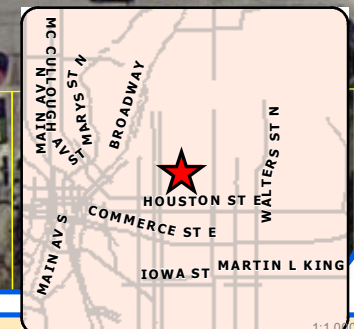

"NOT TO SCALE,
 FOR ILLUSTRATIVE PURPOSES ONLY"

Development Services Department
 City of San Antonio

PLOT PLAN FOR BUILDING PERMITS


Address 117 Buford

Lot: _____

Block: _____

NCB: _____

REAR

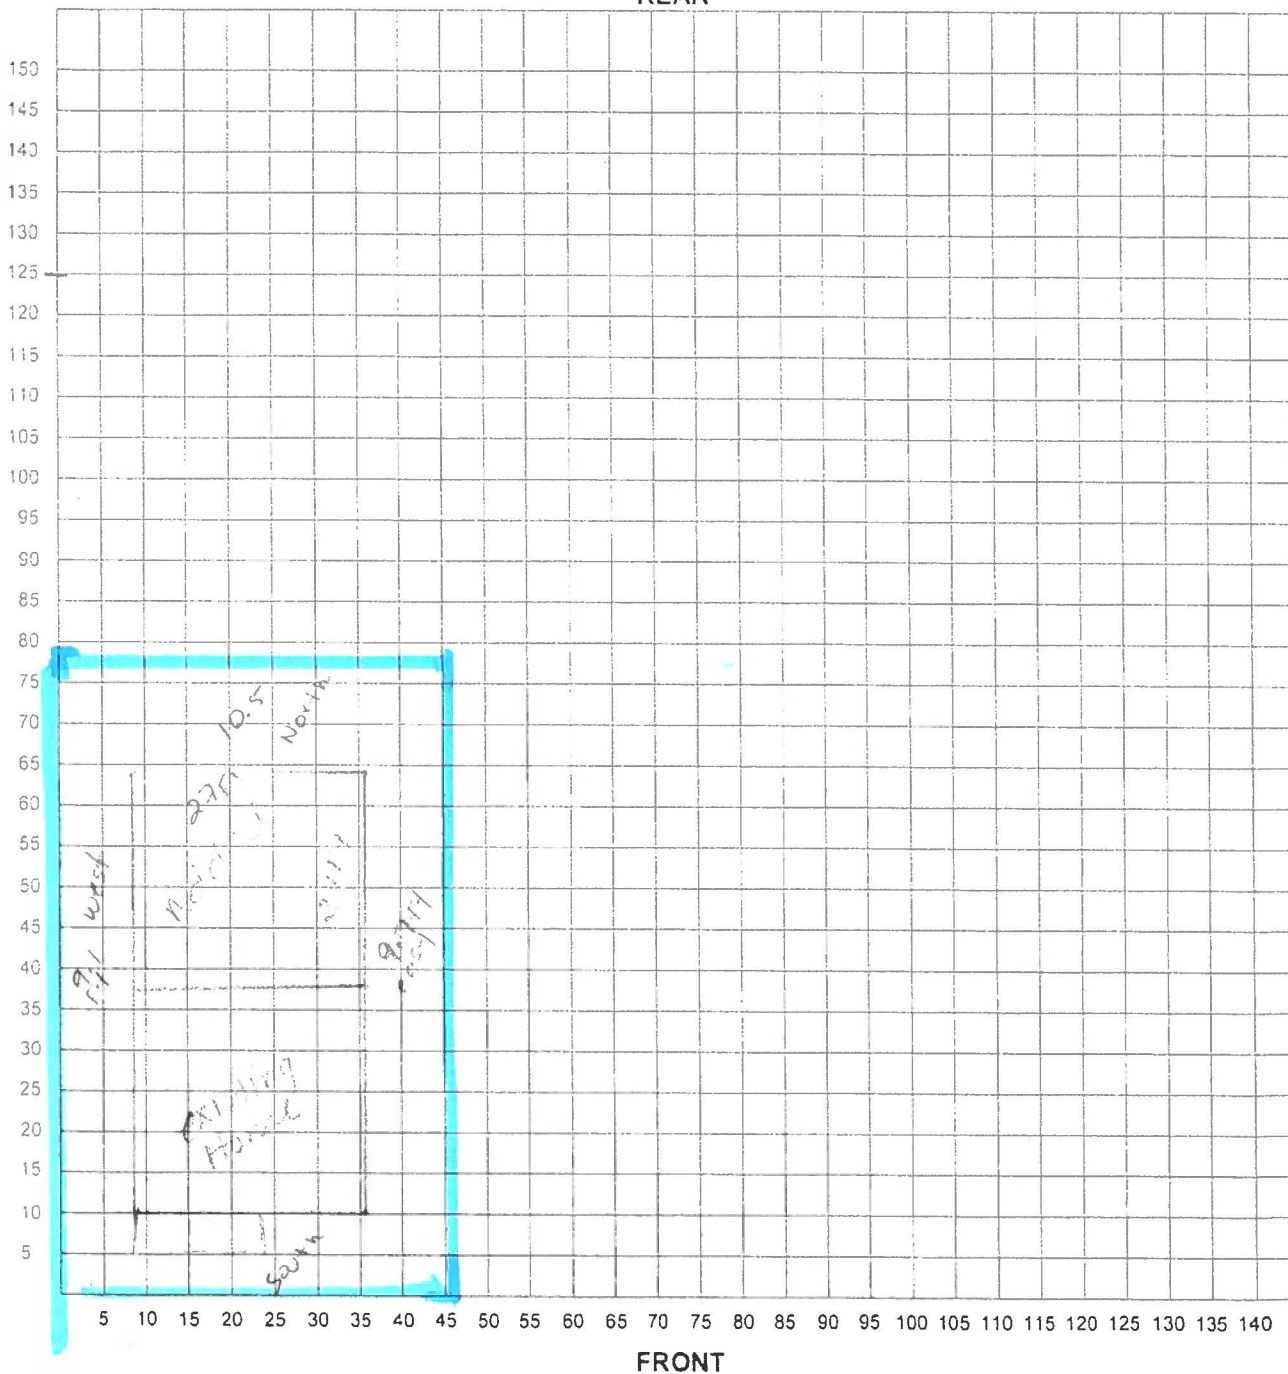

I certify that the above plot plan shows all improvements on this property and that there will be no construction over easements. I also certify that I will build in compliance with the UDC and the 2015 IRC.

Date: _____

Signature of Applicant: _____

A-18-112
Subject Property – 117 Buford



Rear view of subject property



Neighboring property behind proposed addition



Streetscape to the East



Streetscape to the West

