



Board of Adjustment **Notification Plan for** **Case No A-18-128**



San Antonio City Limits

Subject Property

200' Notification Boundary



Council District: 1



"NOT TO SCALE,
 FOR ILLUSTRATIVE PURPOSES ONLY"

Development Services Department
 City of San Antonio


Attachment B
A-3

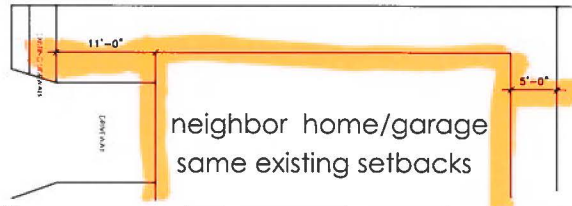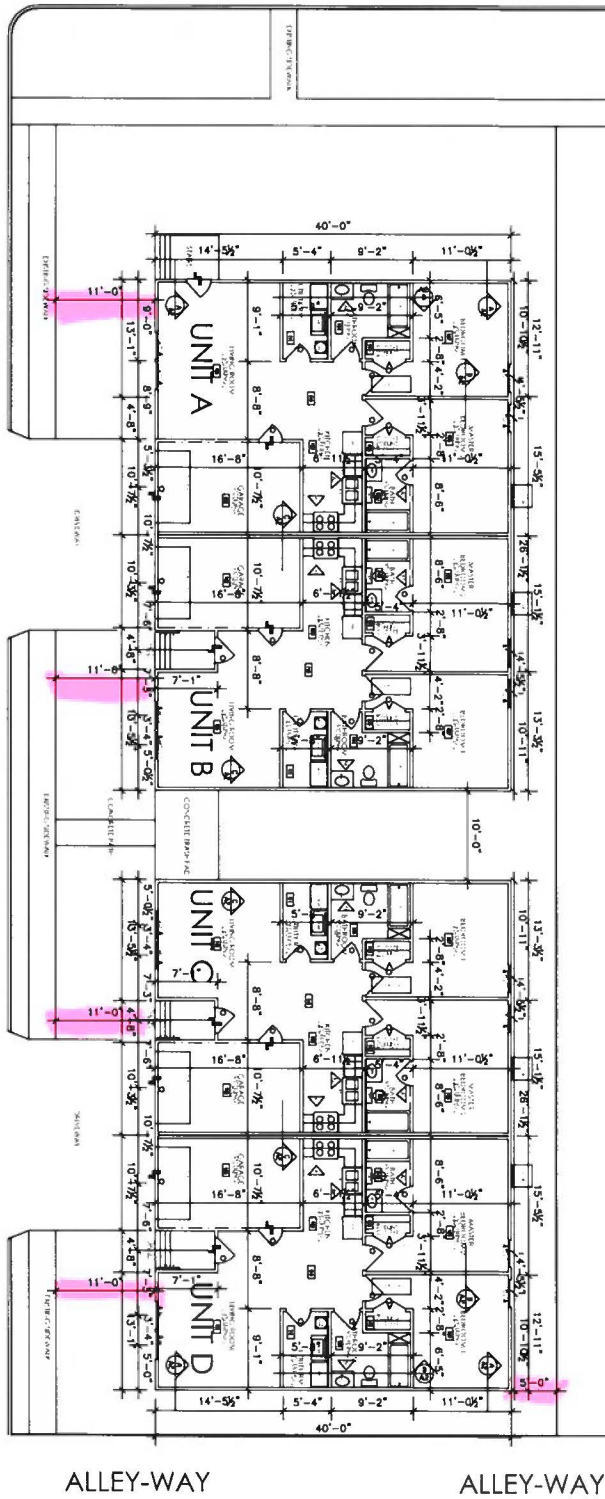


SAINT ANN

SHEET A1 2 OF 5	4 UNIT LAYOUT	JOB # ANAART2018 DATE: 05/02/2018	PROJECT TITLE DUPLEX'S UNIT A B C D		A1CC	8403 TIMBER BELT	210-788-1765	GENERAL CONTRACTOR:

A-18-128
Subject Property – 403 Cincinnati

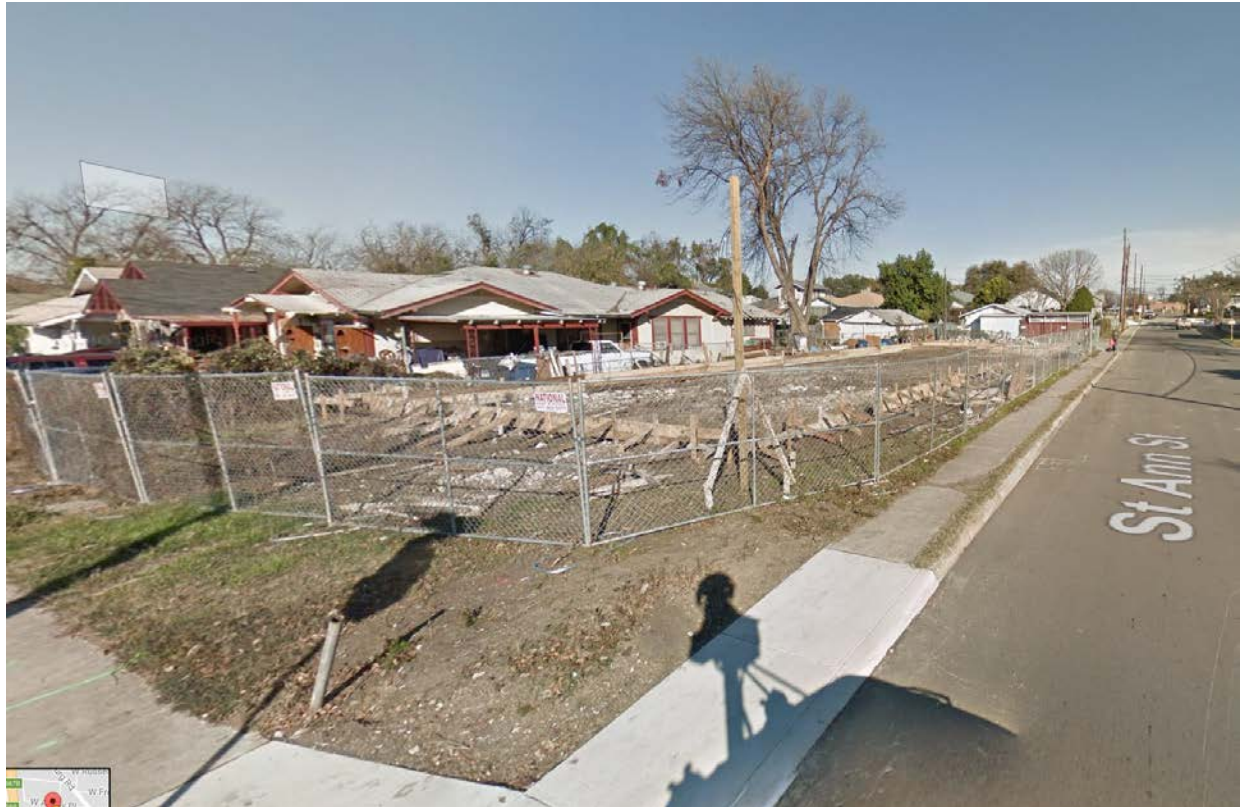

Street View Cincinnati and St. Ann Street

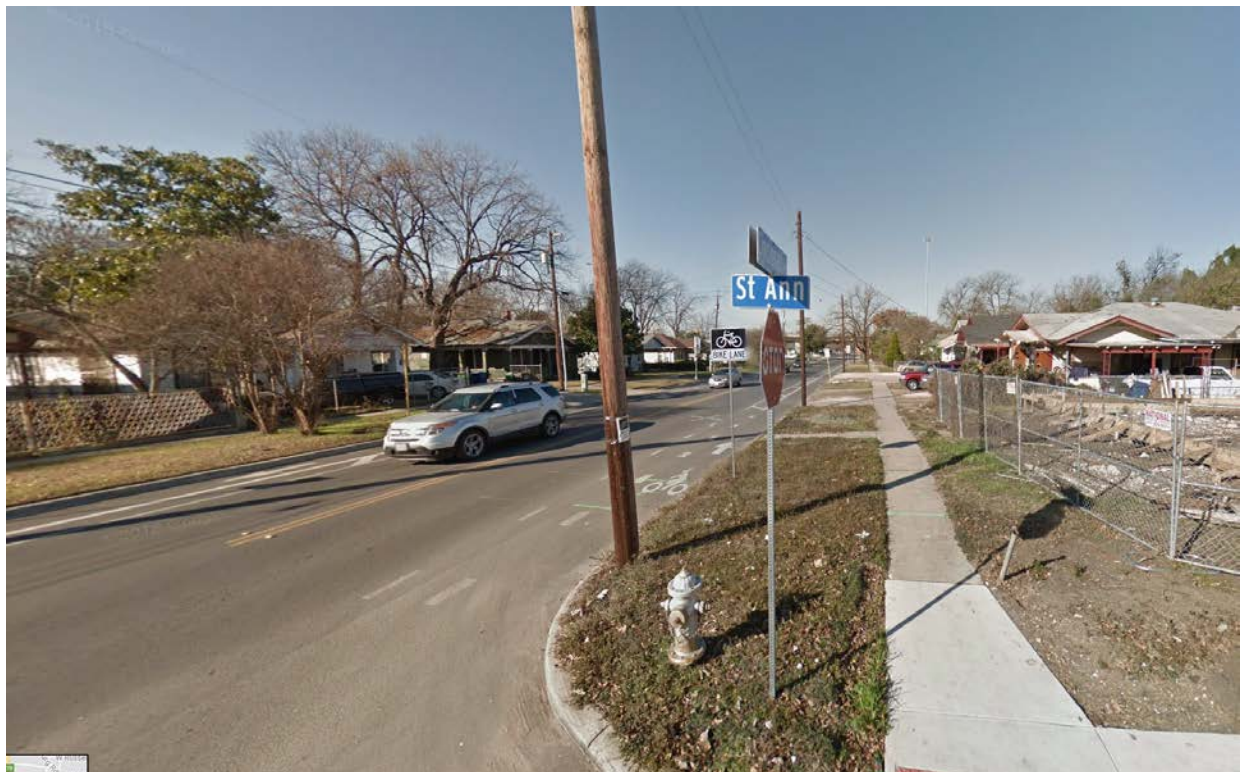

Street View Cincinnati and St. Ann Street



Subject Property in 2017



Neighboring properties along St. Ann Street

