




Board of Adjustment **Notification Plan for** **Case No A-18-123**



San Antonio City Limits
 Subject Property
 200' Notification Boundary
 Council District: 1

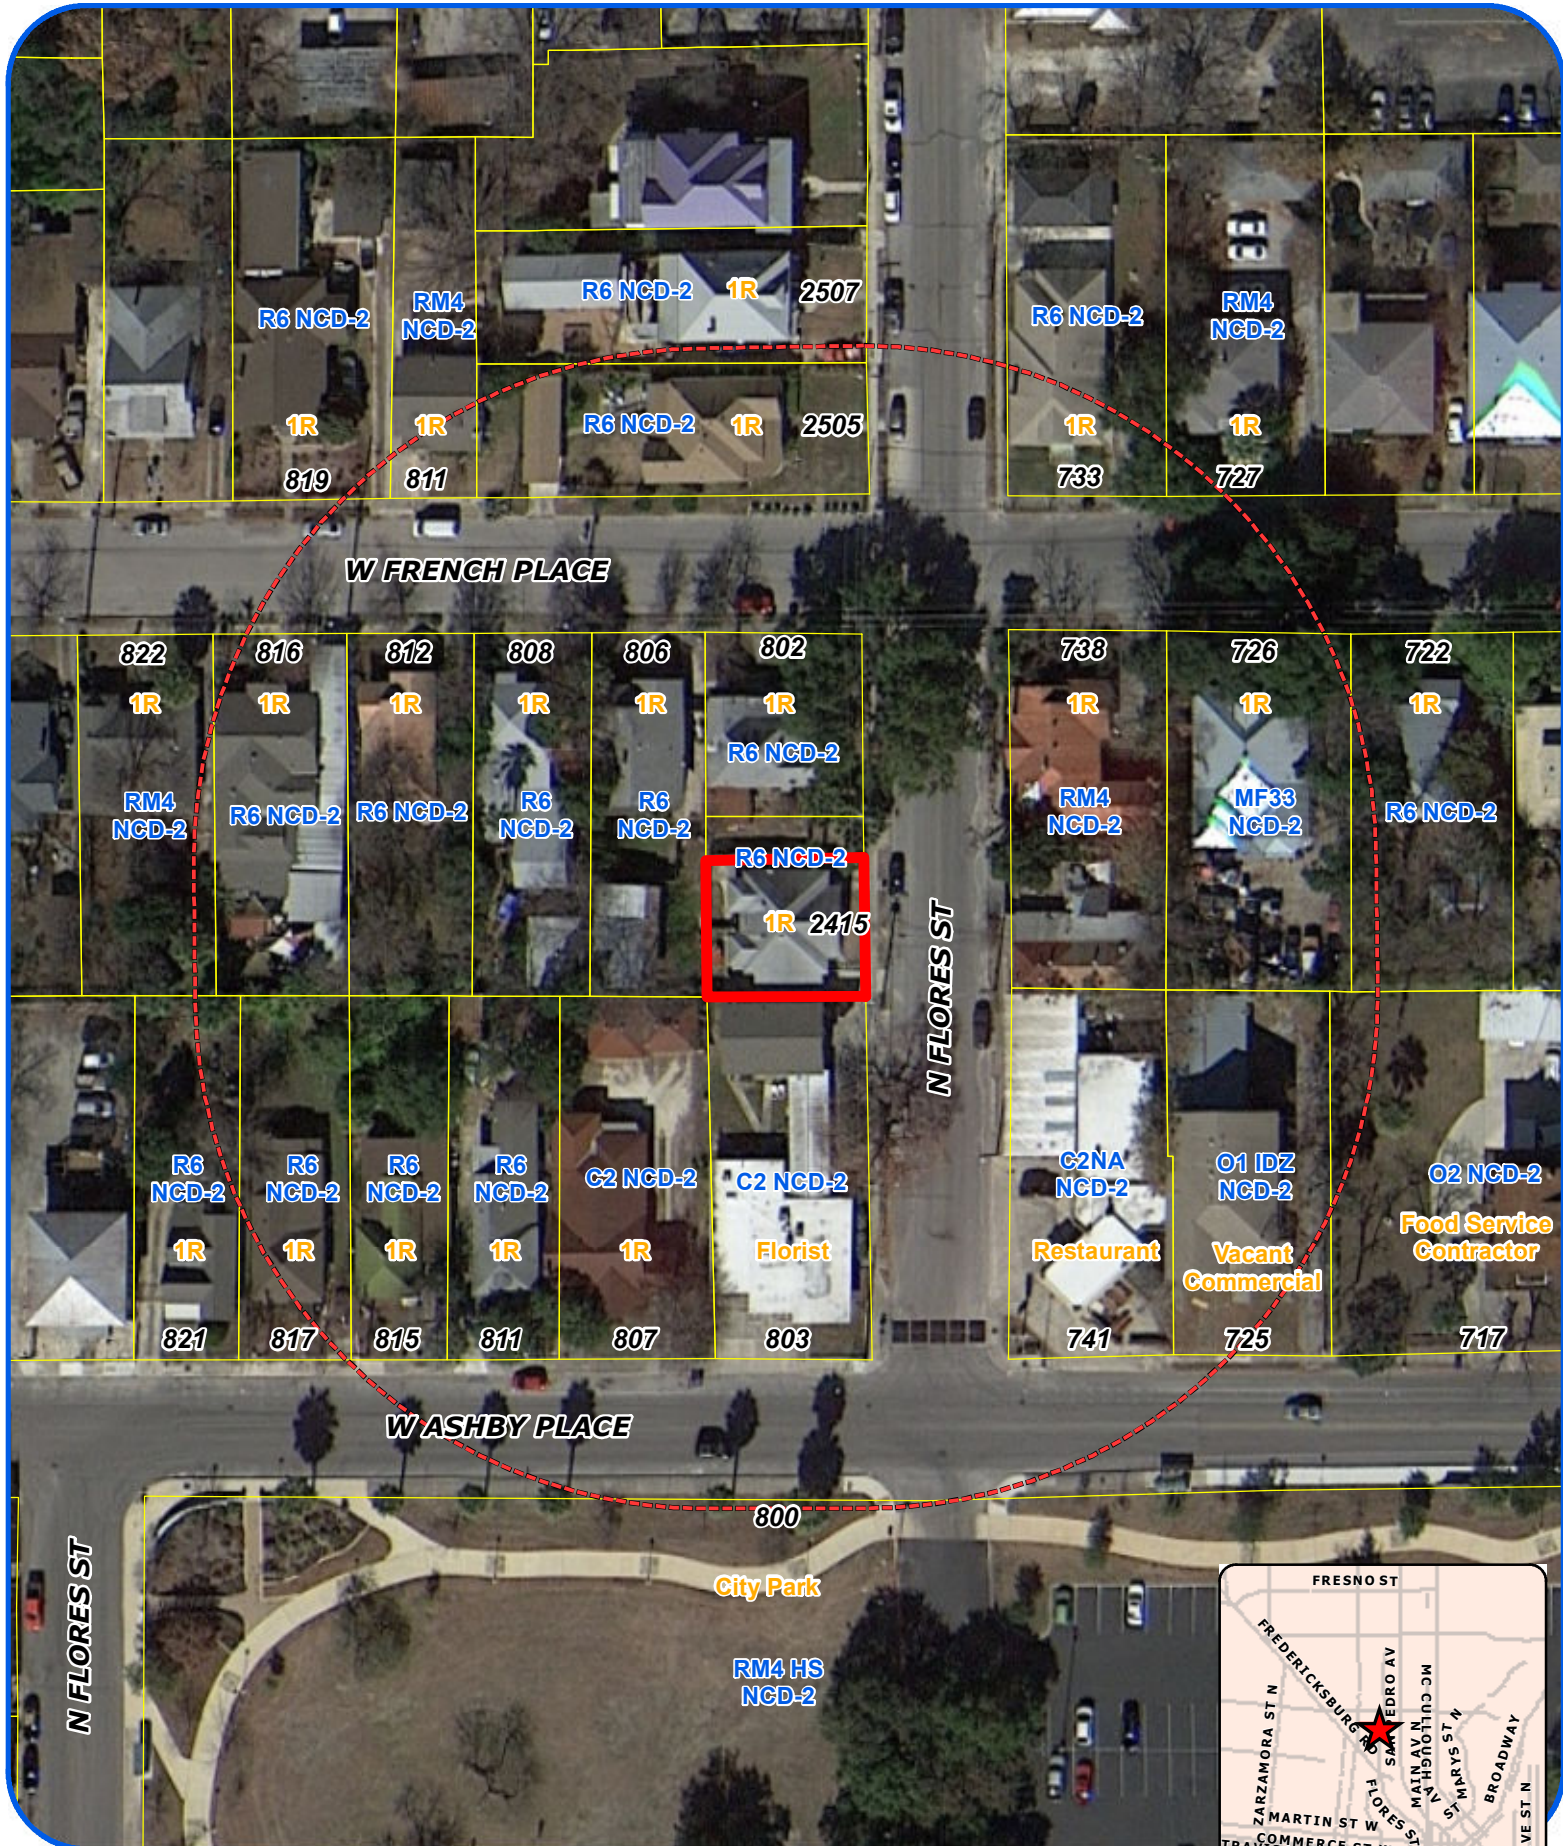

"NOT TO SCALE,
 FOR ILLUSTRATIVE PURPOSES ONLY"

Development Services Department
 City of San Antonio

PLOT PLAN
FOR BUILDING PERMITS


Address 2415 N. Flores

Lot 559.3 of 8

Block 6

NCB 18A2

REAR

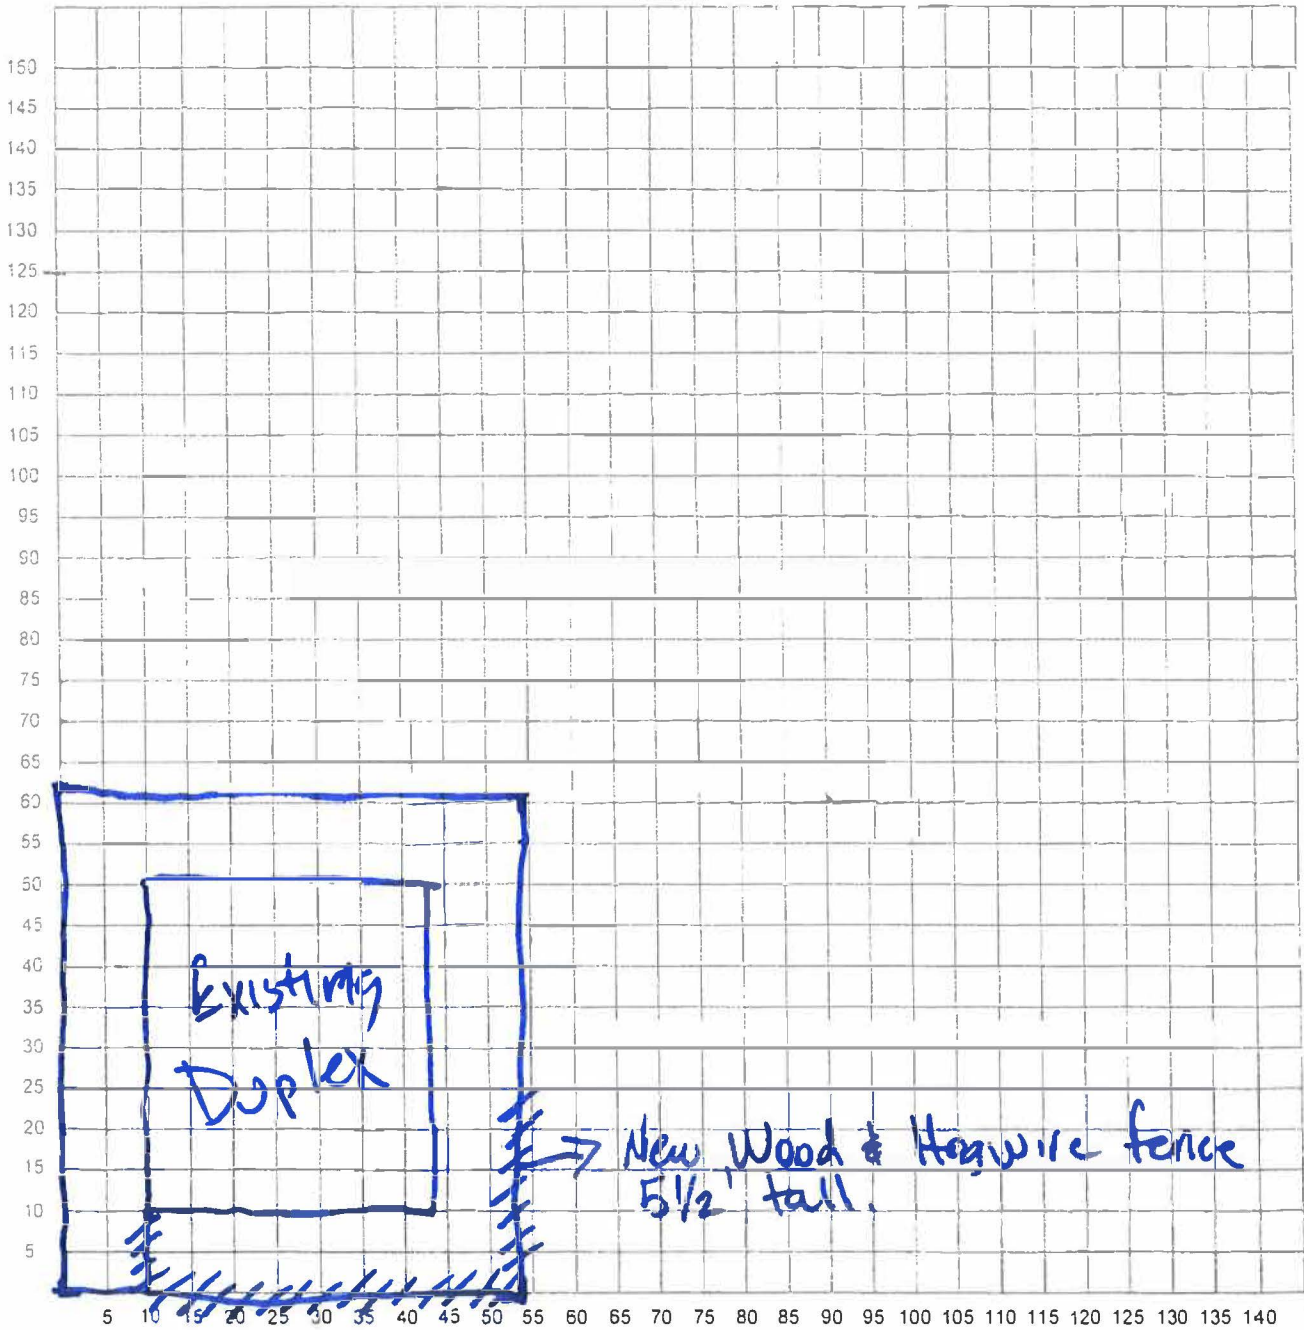

FRONT

I certify that the above plot plan shows all improvements on this property and that there will be no construction over easements. I also certify that I will build in compliance with the UDC and the 2015 IRC.

Date: 6-19-18

Signature of Applicant: [Signature]

A-18-123
Subject Property – 2415 North Flores Street



Side view of subject property



Attached Carport/patio cover/fence



View across the street



Streetscape to the South



Streetscape to the North

