





Board of Adjustment **Notification Plan for** **Case No A-18-132**

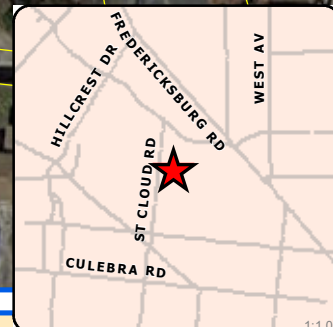


- San Antonio City Limits
- Subject Property
- 200' Notification Boundary
- Council District: 7

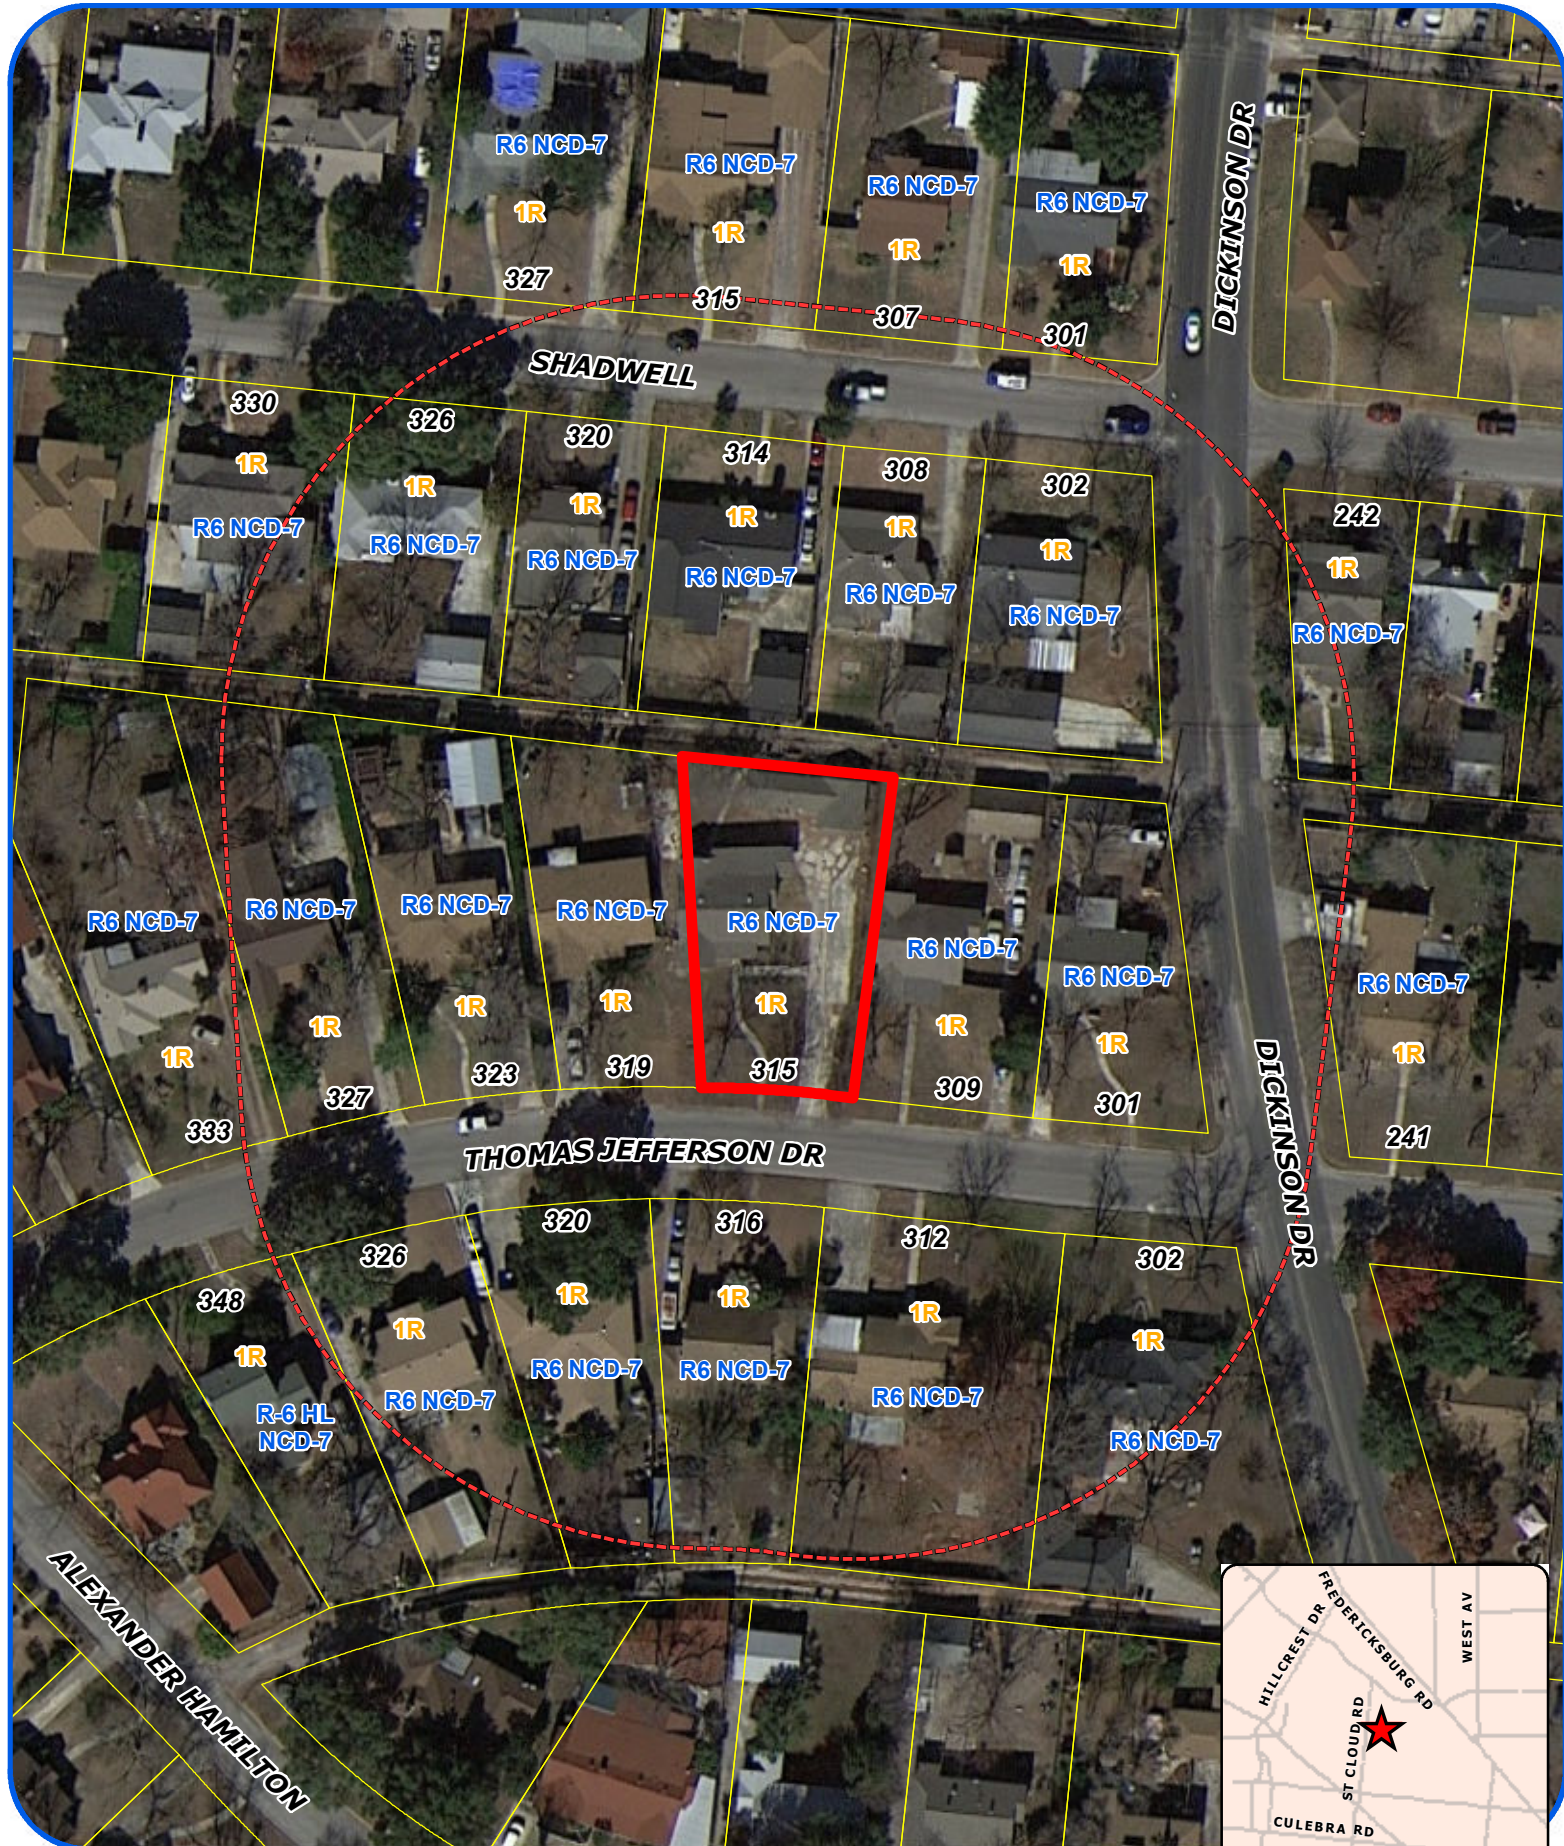

"NOT TO SCALE,
 FOR ILLUSTRATIVE PURPOSES ONLY"

Development Services Department
 City of San Antonio

REPRESENTS THE LENGTH & WIDTH LOCATION
48 ft is the length of the unimproved driveway to the street
SEE EXHIBIT # 11

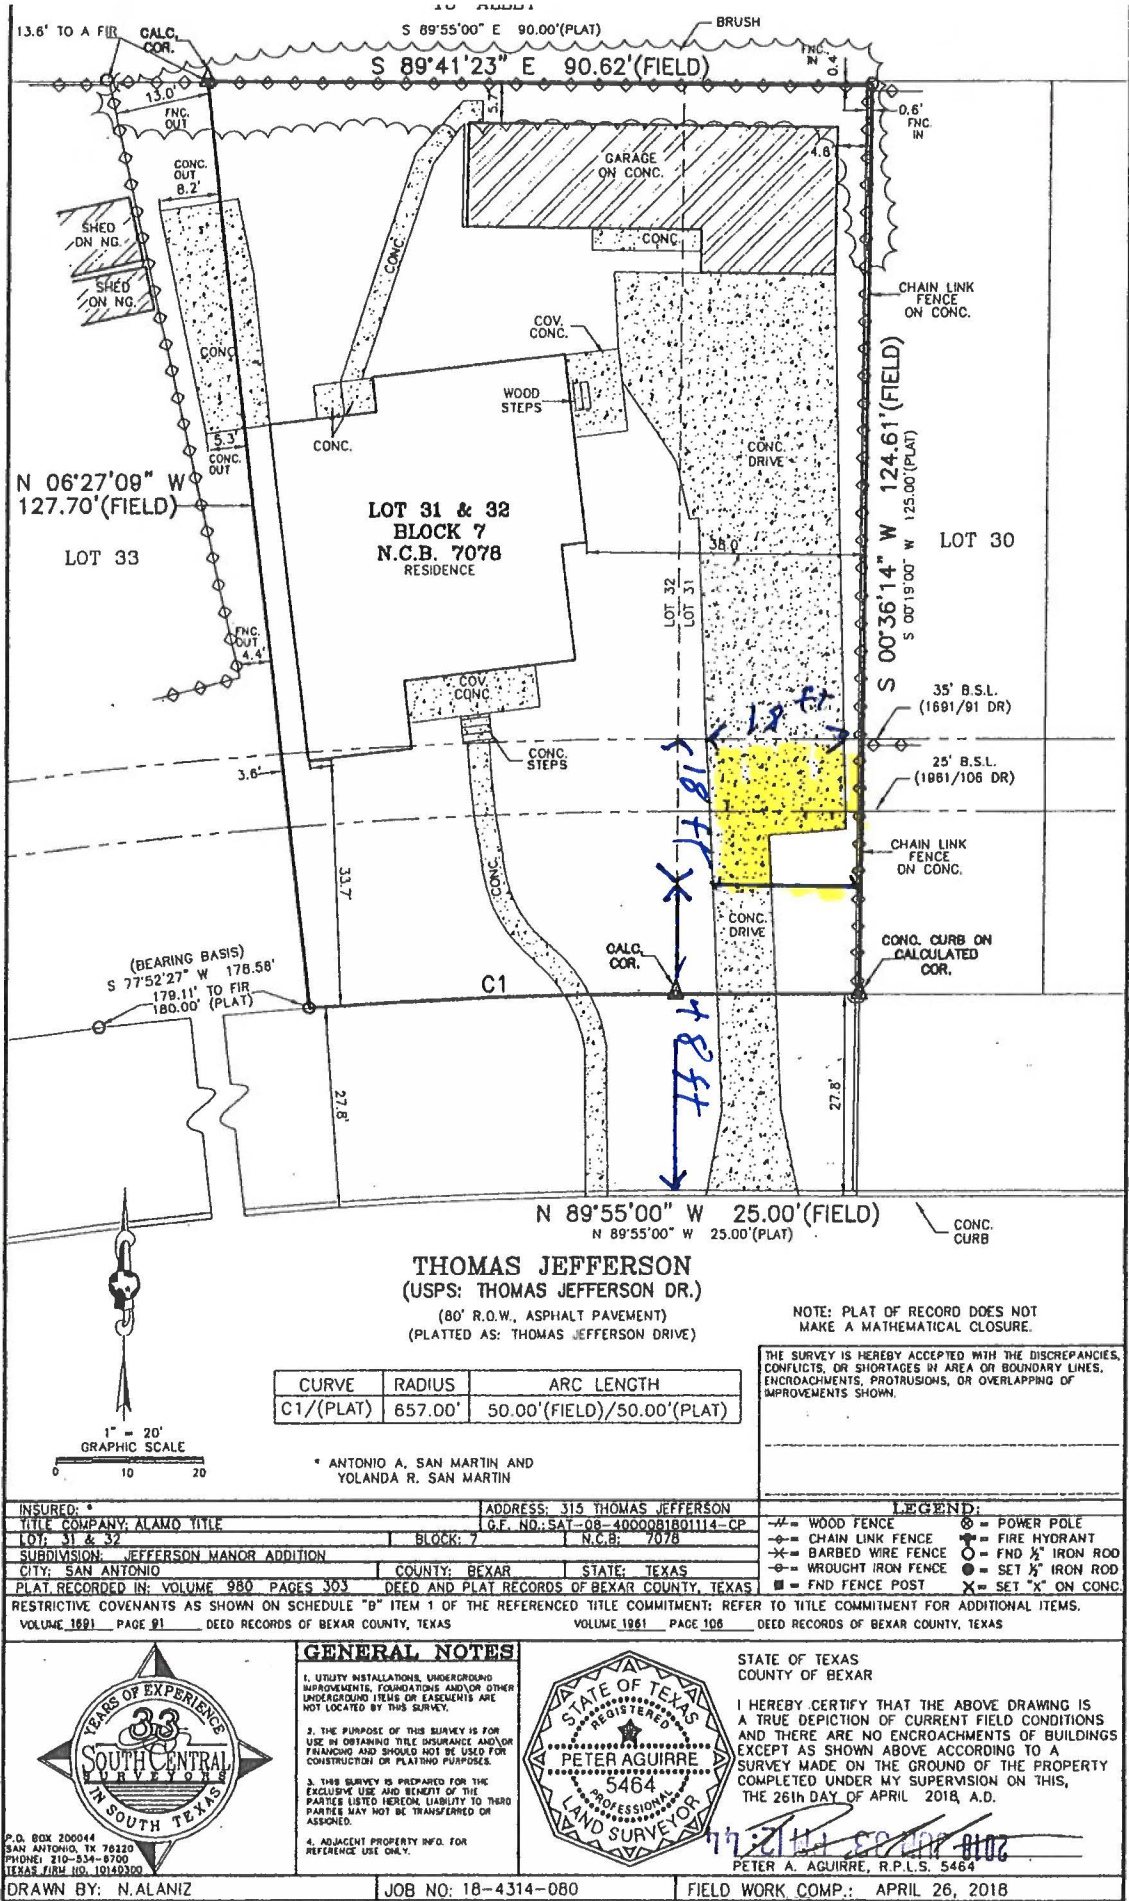

A-18-132
Subject Property – 315 Thomas Jefferson Drive



Driveway from subject property



Closer view of driveway



Neighboring property to the East



Neighboring property to the West



Neighboring property across the street



Neighboring property across the street to the East



Streetscape to the East



Streetscape to the West

