




Board of Adjustment **Notification Plan for** **Case No A-18-125**



- San Antonio City Limits
- Subject Property
- 200' Notification Boundary
- Council District: 5

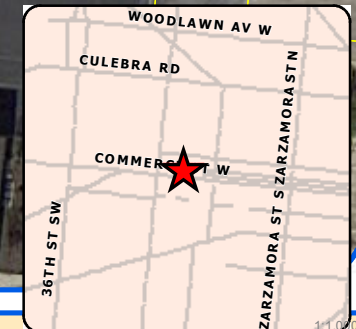


"NOT TO SCALE,
 FOR ILLUSTRATIVE PURPOSES ONLY"

Development Services Department
 City of San Antonio

Address: 100 Faust Ave.Lot: 22 & 23Block: 10NCB: 8255

REAR

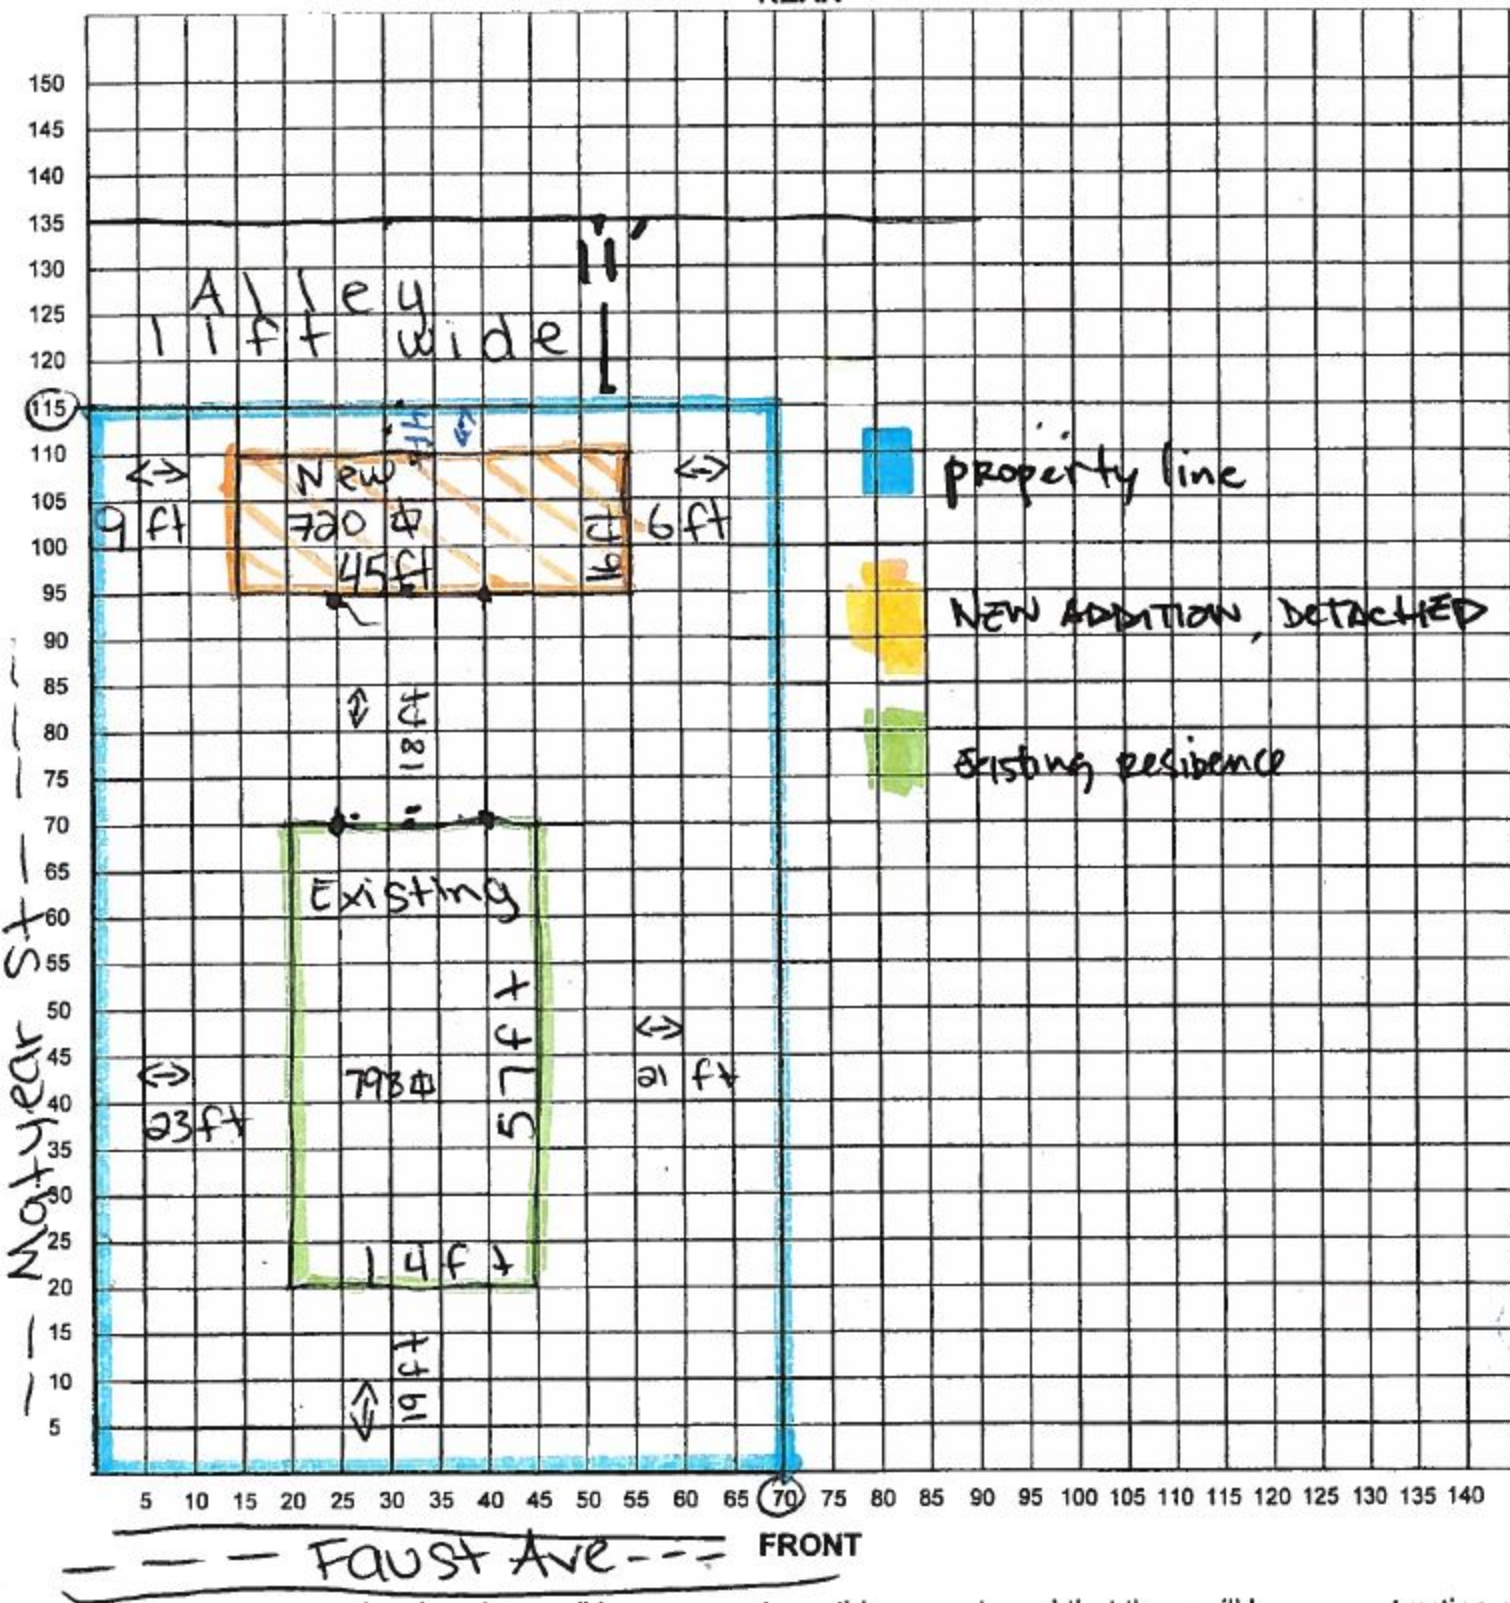

A-18-125
Subject Property – 100 Faust Avenue



Detached Addition



Rear Alley



Addition Roof Overhang in Relation to Rear Property Line



Building Material of Rear Addition



Streetscape along Matyear Street (north)



Streetscape along Matyear Street (south)



Streetscape along Faust Avenue (west)

