





Board of Adjustment **Notification Plan for** **Case No A-18-129**



San Antonio City Limits
 Subject Property
 200' Notification Boundary
 Council District: 9

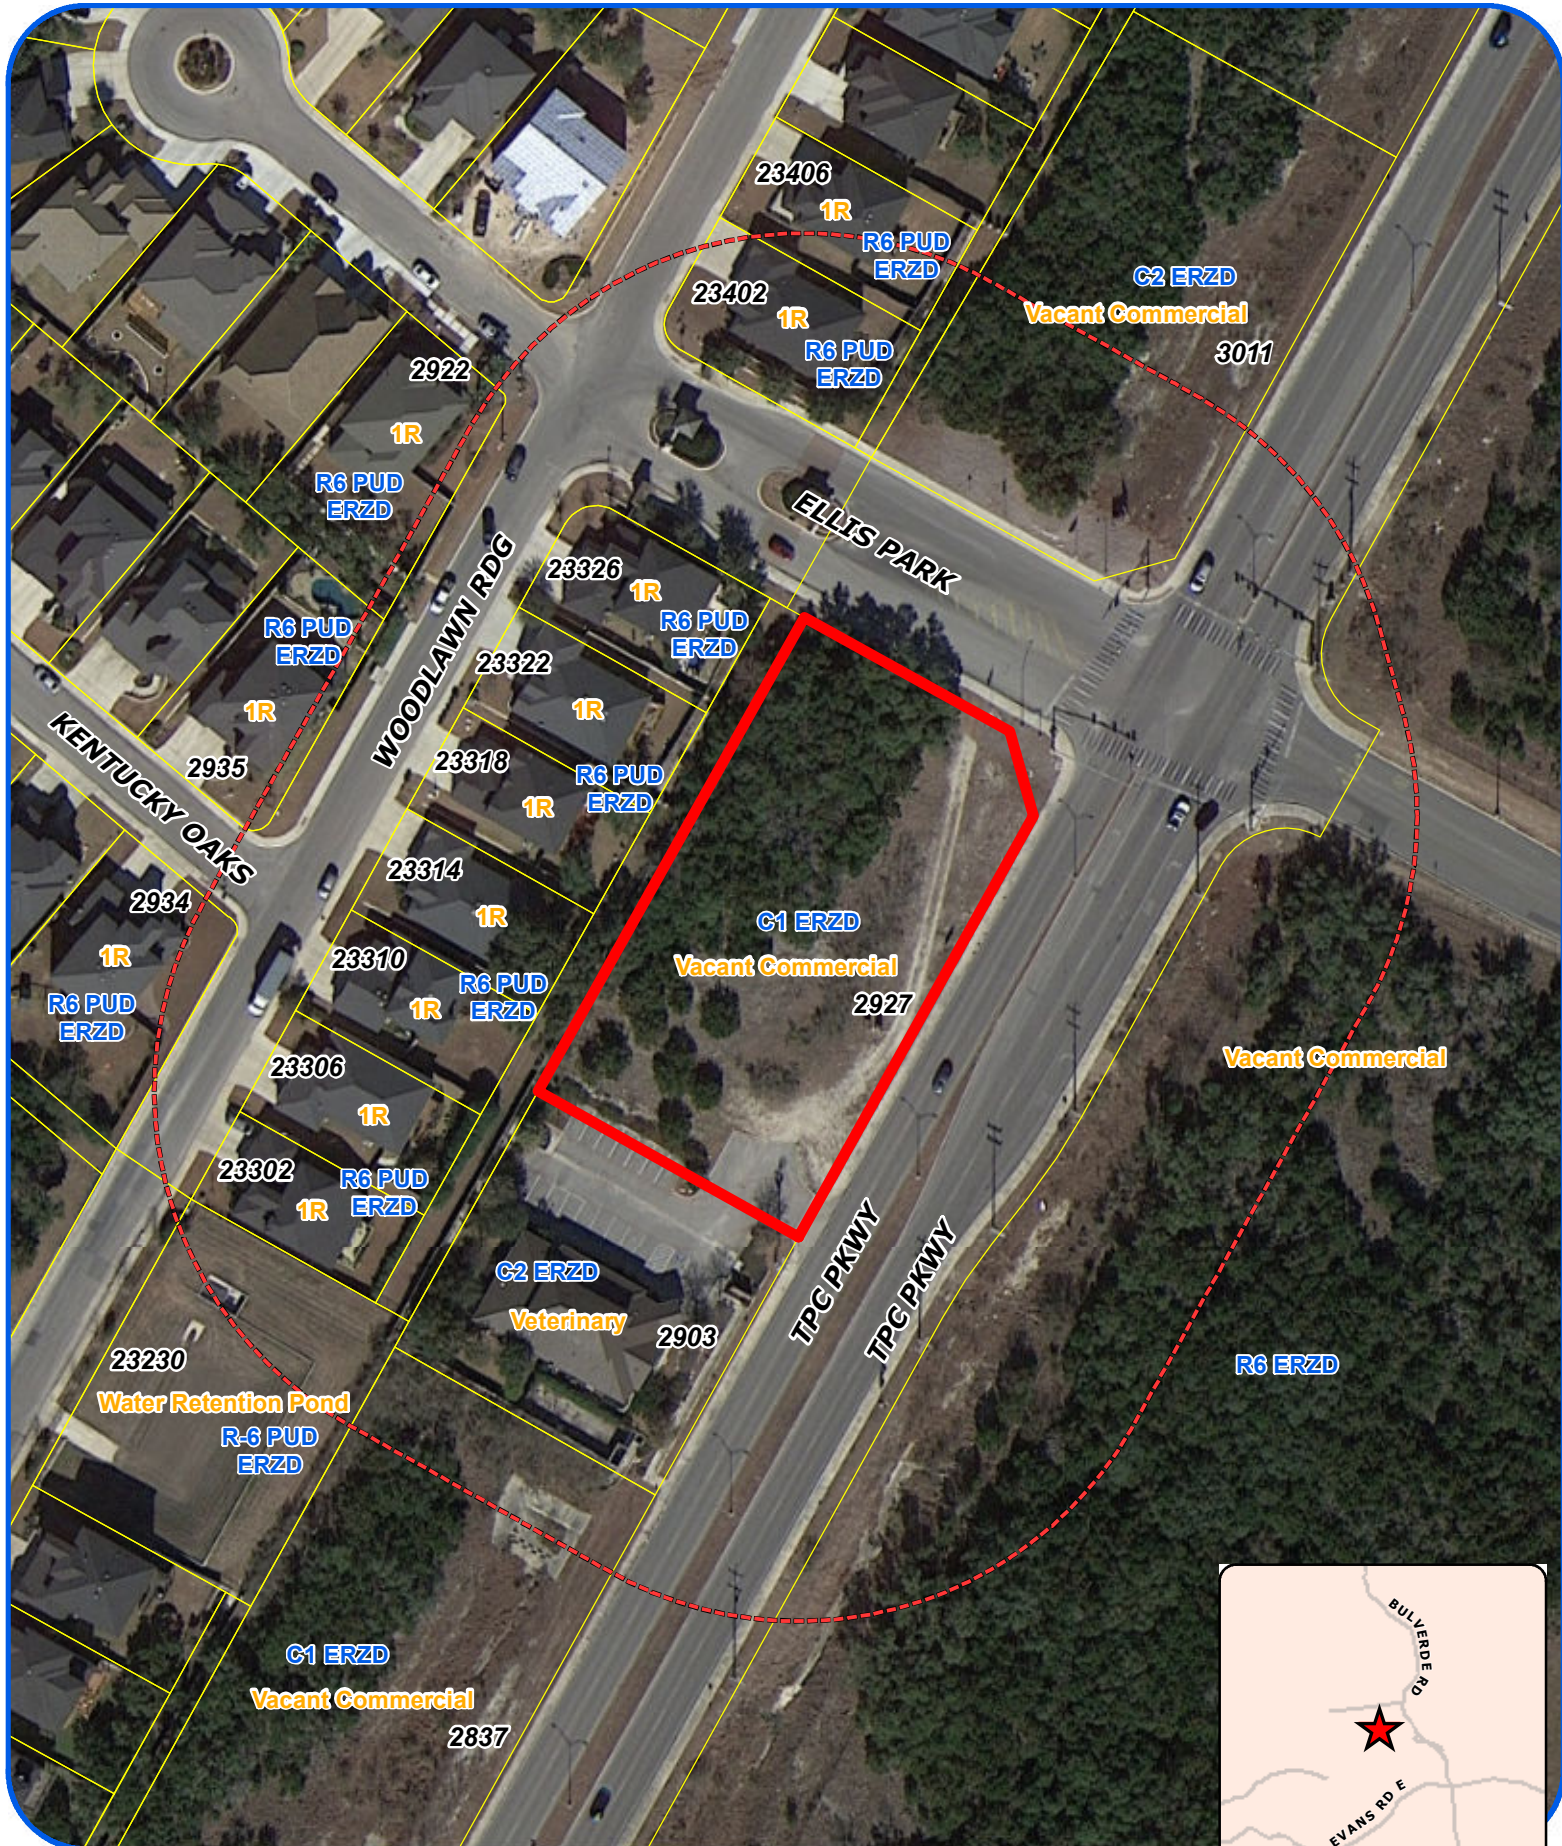

"NOT TO SCALE,
 FOR ILLUSTRATIVE PURPOSES ONLY"
 Development Services Department
 City of San Antonio

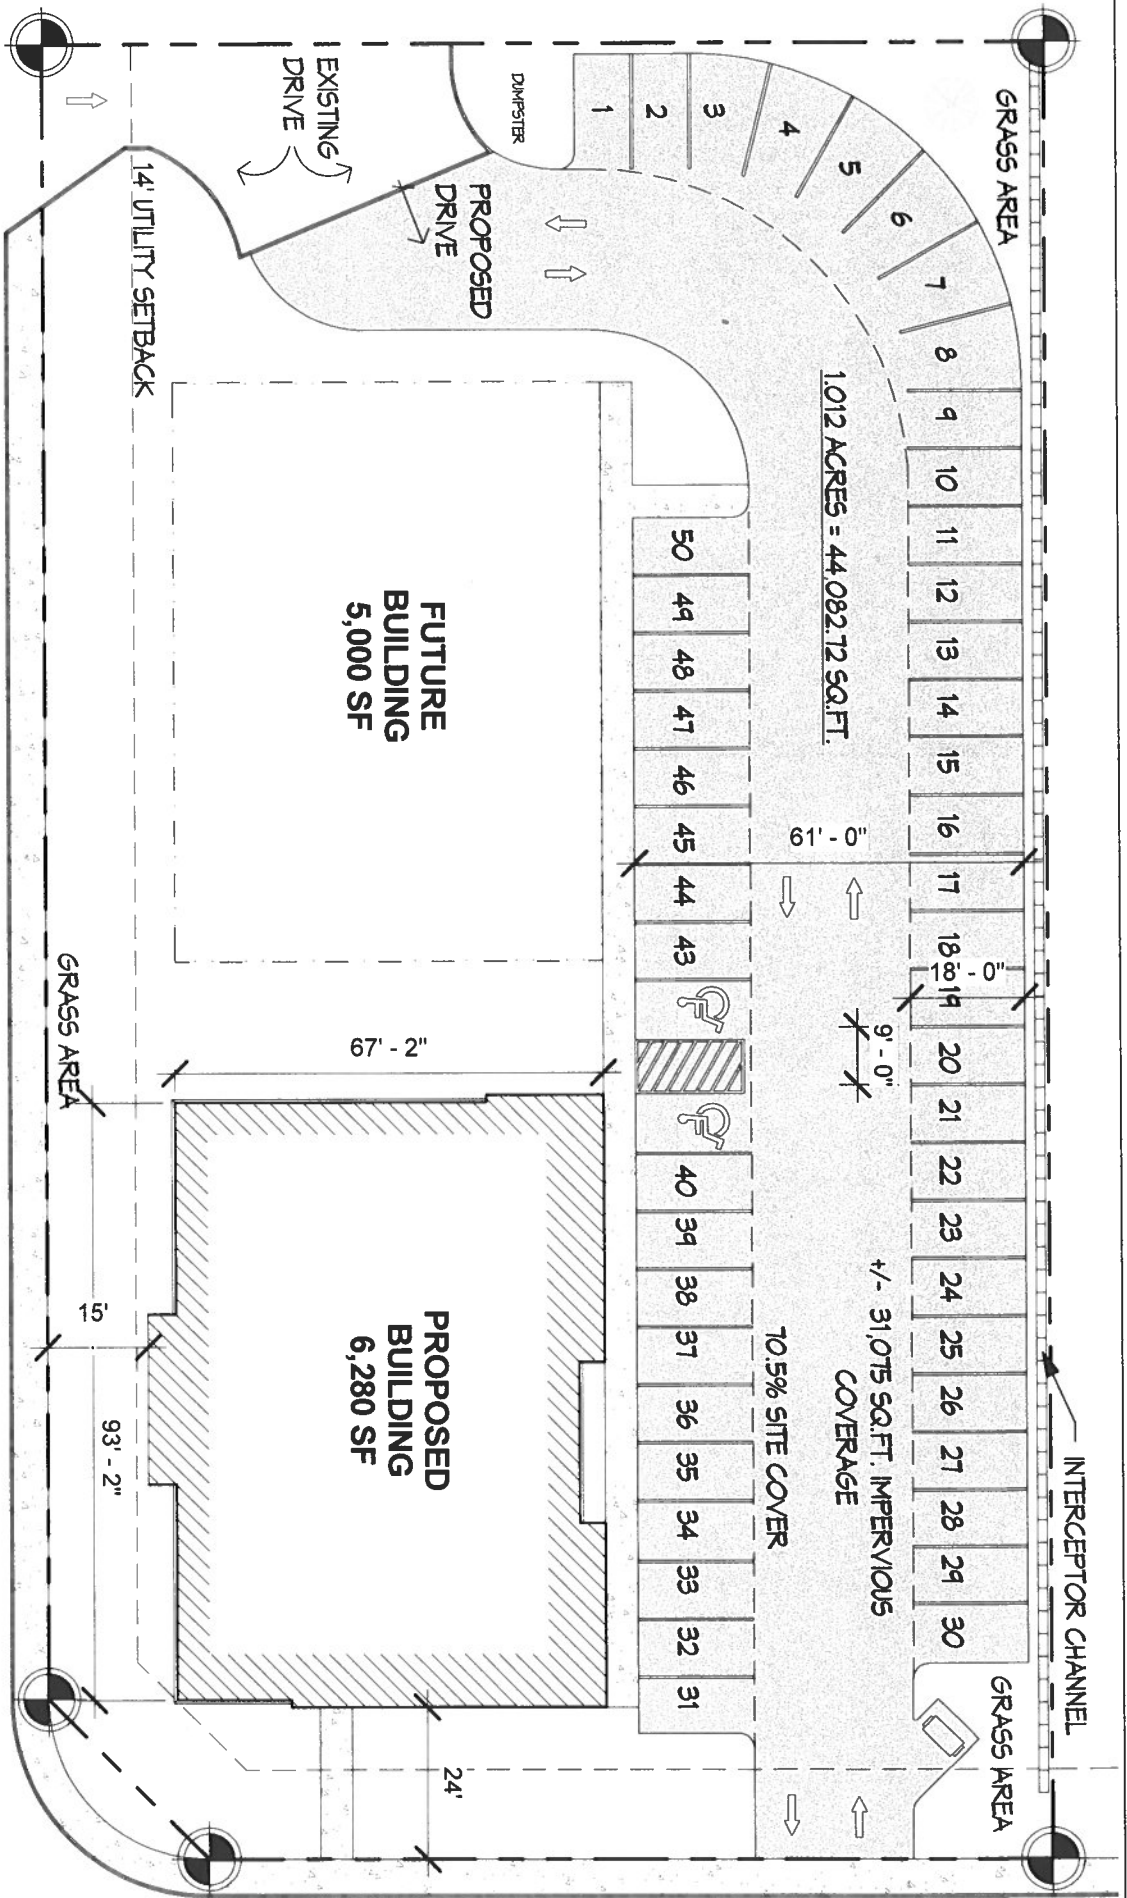

NORTH

1 SITE PLAN

1" = 30'-0"

TPC PARKWAY

ELLIS PARK



ARCHITECTURA S.A.
ARCHITECTURE INTERIOR DESIGN USGBC MEMBER

NEW OPTOMETRY SERVICES
BUILDING

2427 TPC PARKWAY
SAN ANTONIO, TX

DATE	06/22/18
REF. SHEET	Checker
PROJECT No.	18-014

A-18-129
Subject Property – 2927 TPC Parkway



Streetscape TPC Parkway (north)



Streetscape TPC Parkway (south)



Streetscape Ellis Parkway (east)



Streetscape Ellis Parkway (west)



Rear of Property



Rear of Property

