

SCHOOL OF SCIENCE
& TECHNOLOGY -
ALAMO


1.12.18

SITE PLAN



NOT TO SCALE

P1.2

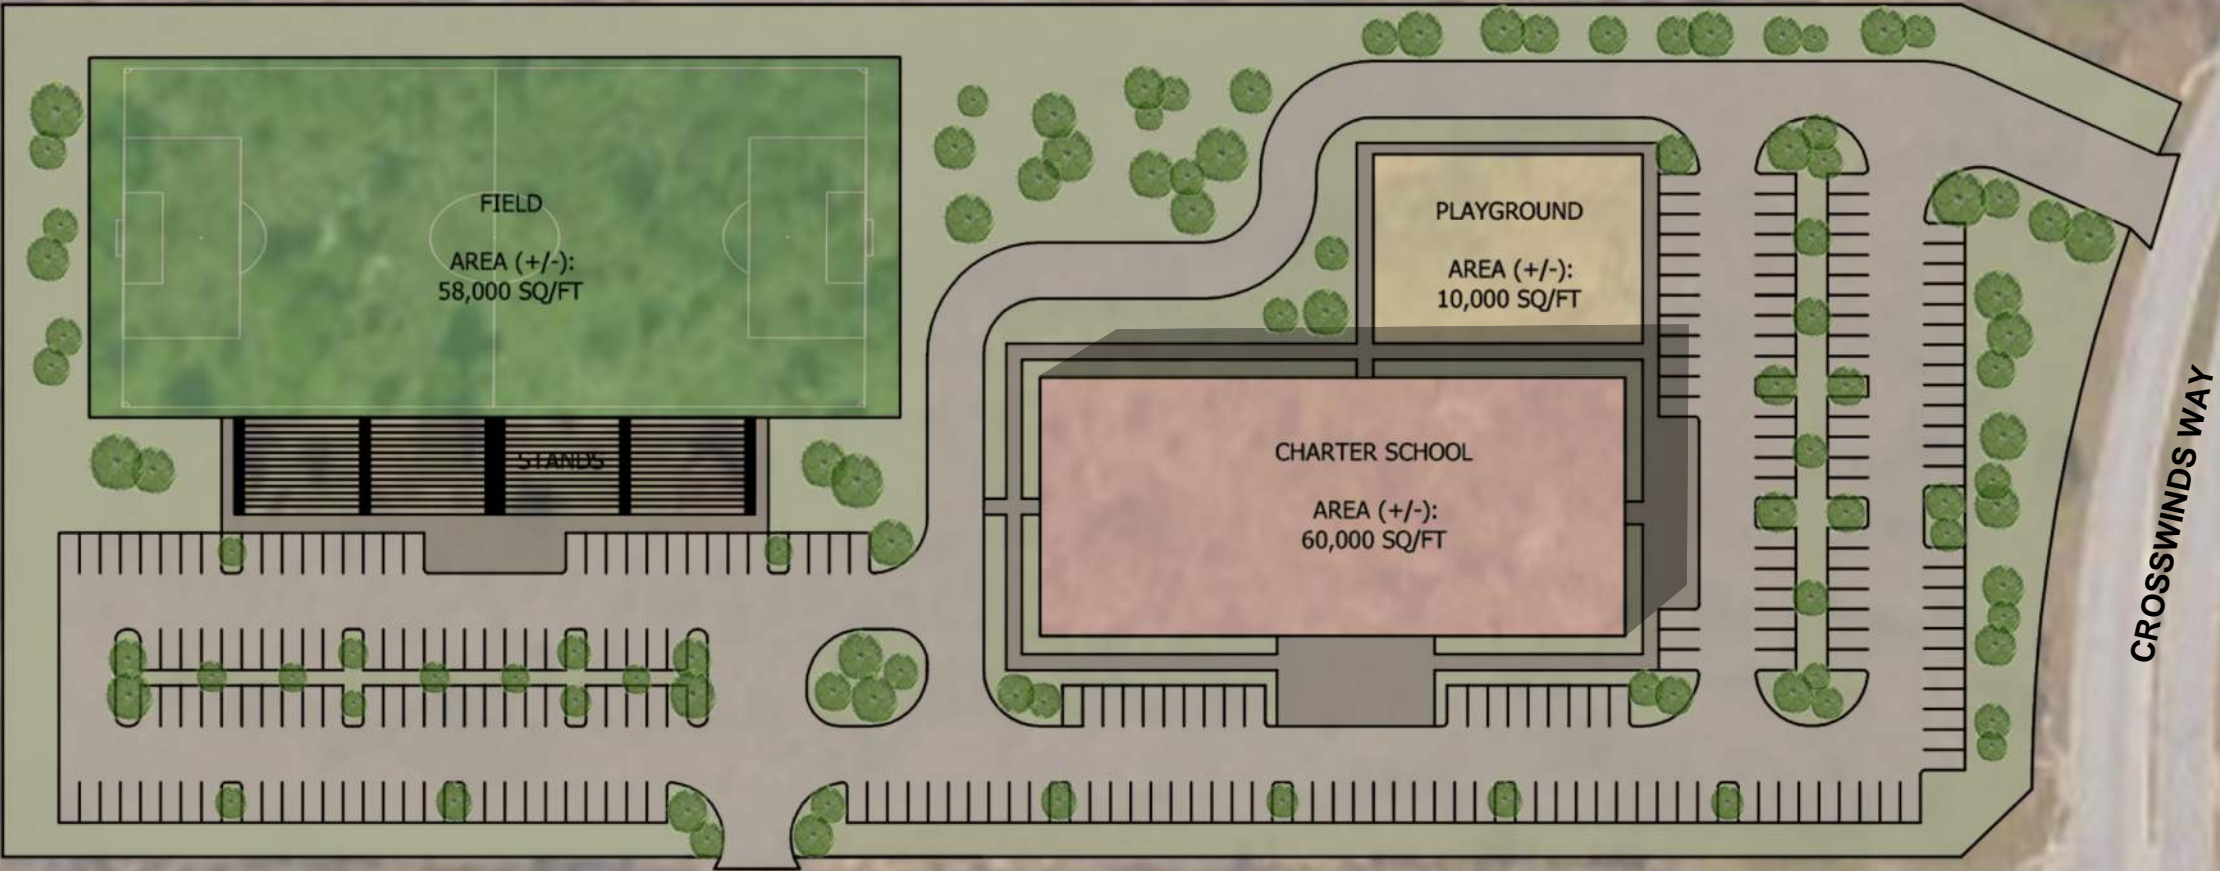

WEIDNER RD.

CROSSWINDS WAY