

Board of Adjustment **Notification Plan for** **Case No A-18-131**



San Antonio City Limits
 Subject Property
 200' Notification Boundary
 Council District: 3




"NOT TO SCALE,
 FOR ILLUSTRATIVE PURPOSES ONLY"

Development Services Department
 City of San Antonio

**PLOT PLAN
FOR BUILDING PERMITS**

Address 302 Golden Crown Lot: _____ Block: _____ NCB: _____

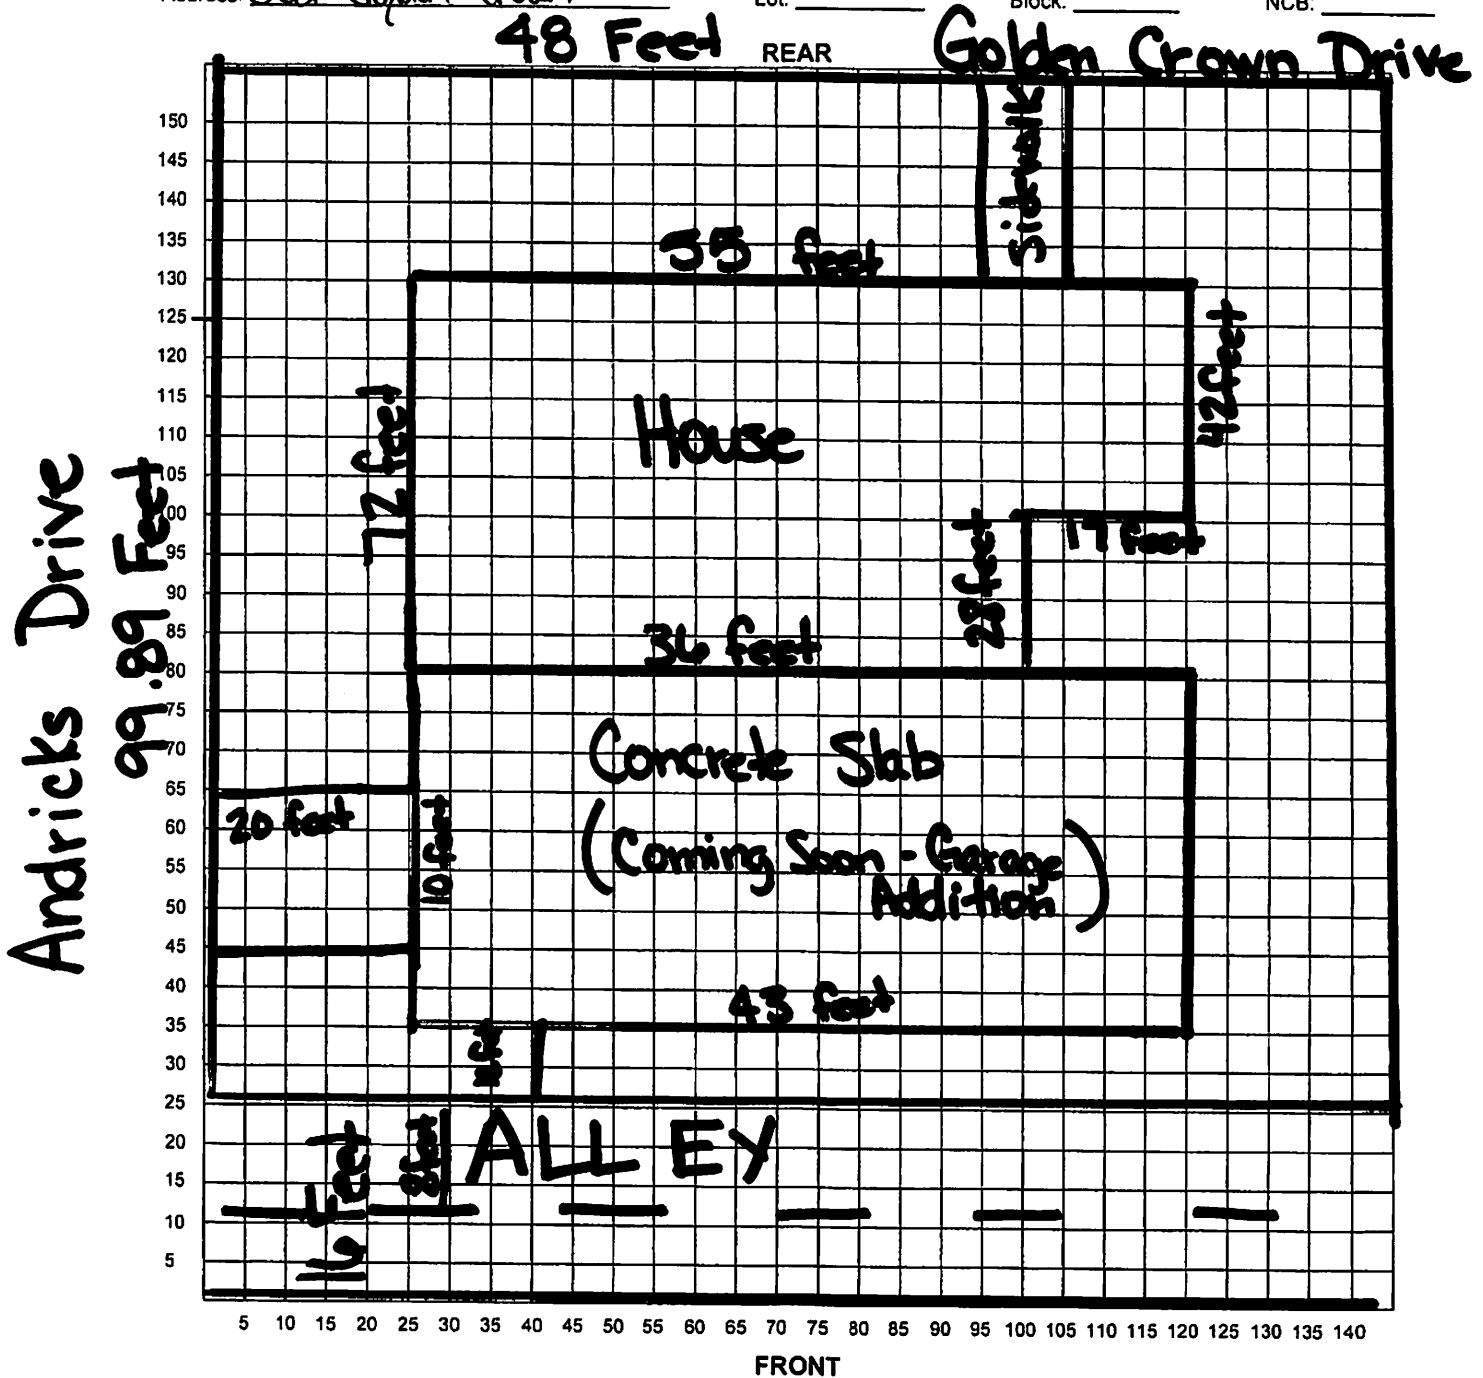

I certify that the above plot plan shows all improvements on this property and that there will be no construction over easements. I also certify that I will build in compliance with the UDC and the 2015 IRC.

Date: 8/16/2018

Signature of Applicant: Janita Corfazer

A-18-131
Subject Property – 302 Golden Crown



Subject Property



Subject Property



Subject Property



Subject Property



Subject Property side view



Subject Property along Andricks Drive



Subject Property rear view



Neighboring property to the West



Neighboring property across the street



Streetscape to the East



Streetscape to the West

