






Board of Adjustment **Notification Plan for** **Case No A-18-150**

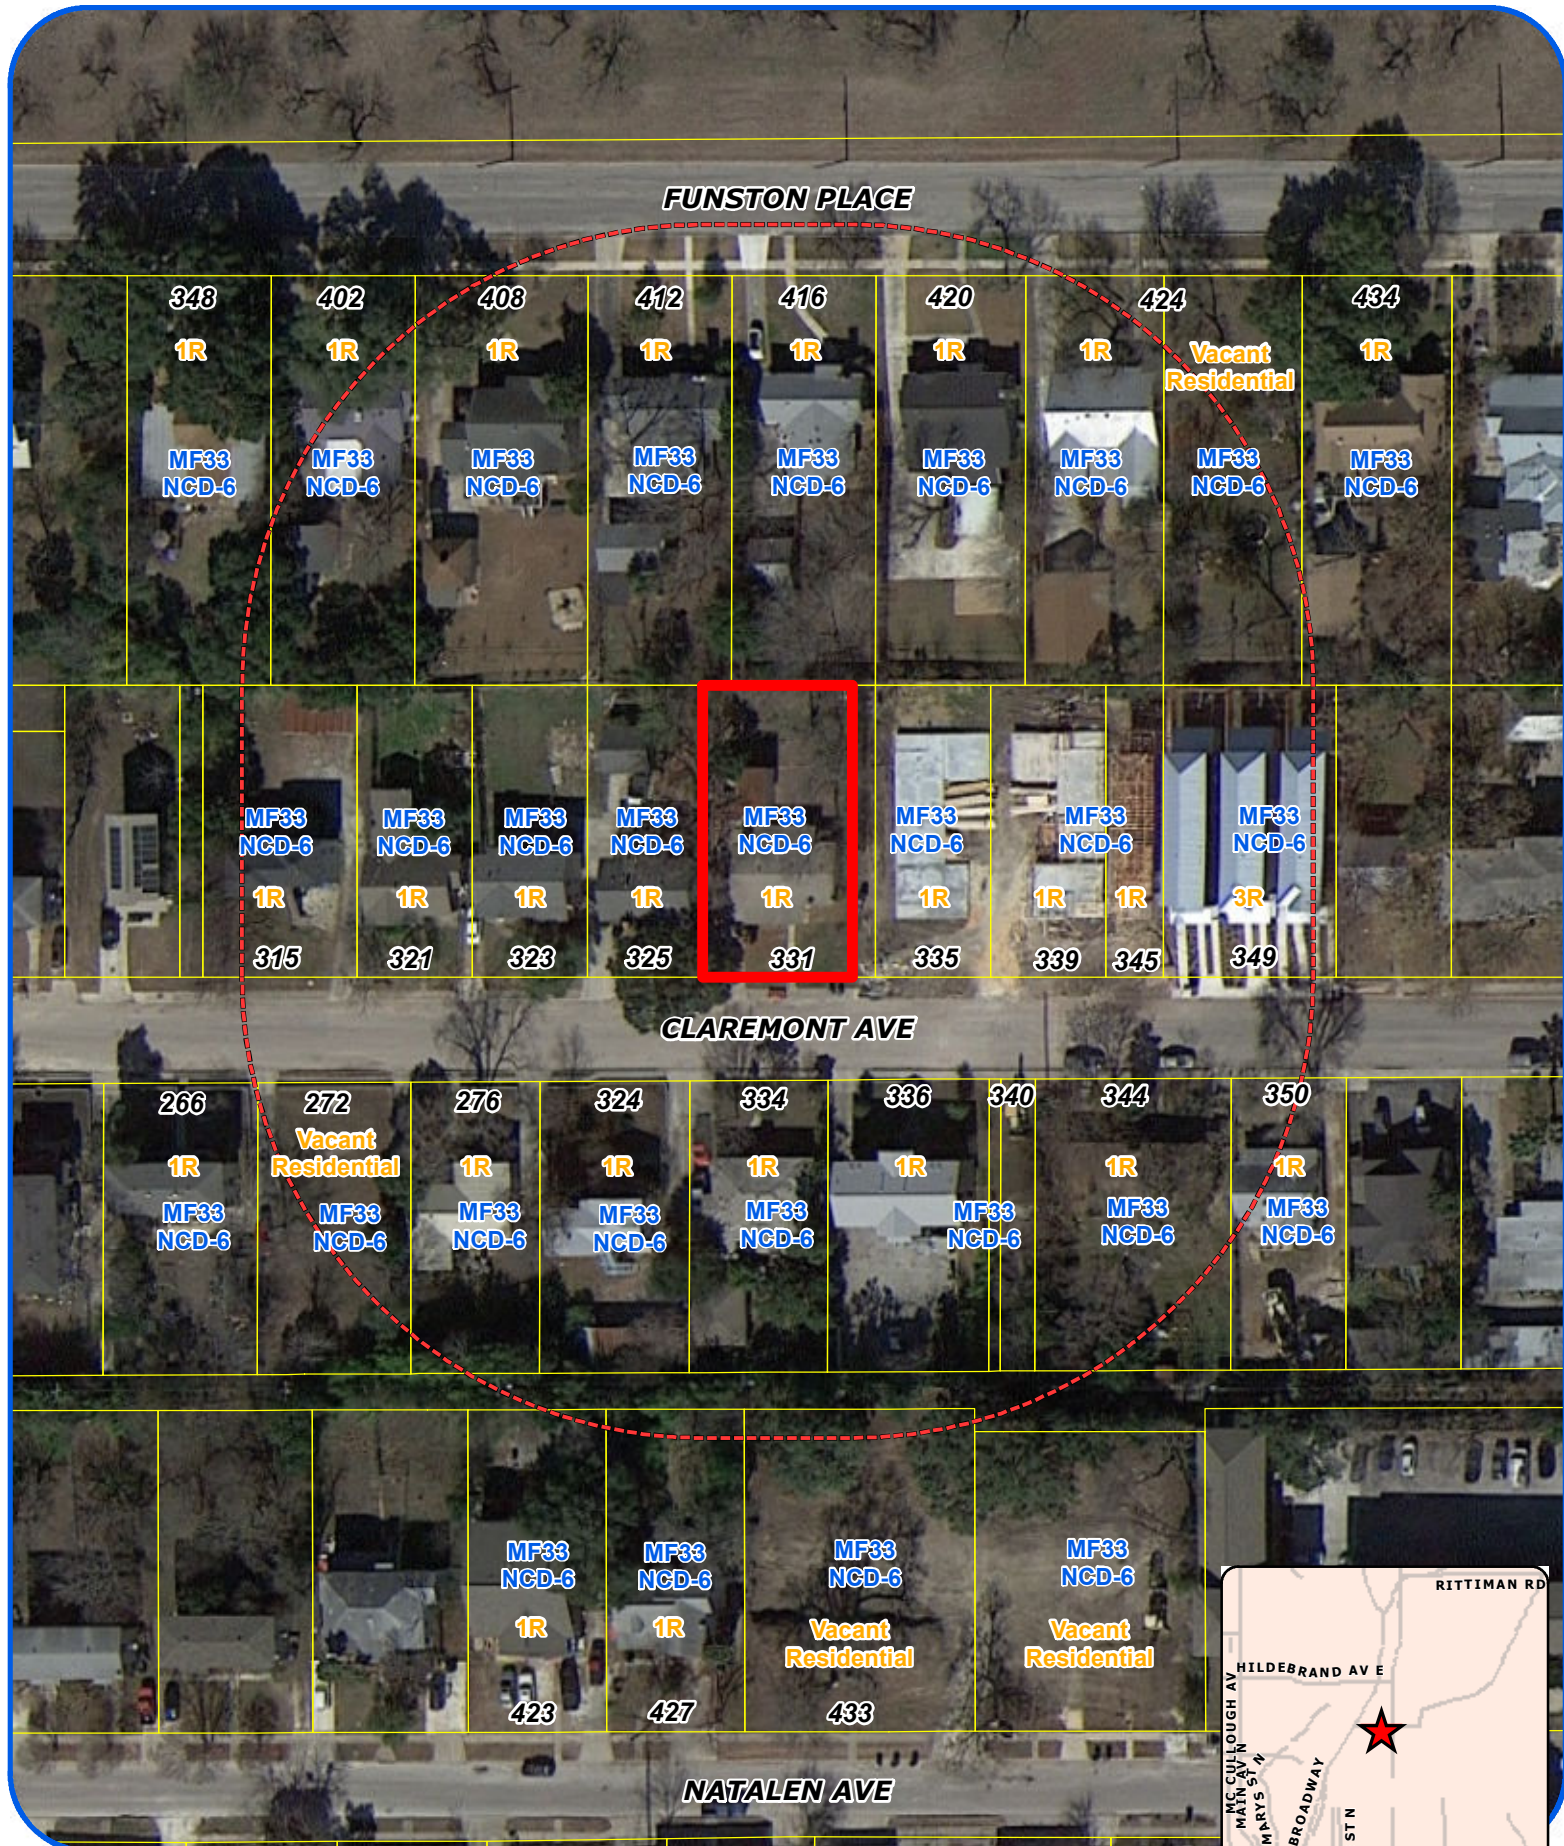

San Antonio City Limits
 Subject Property
 200' Notification Boundary
 Council District: 2

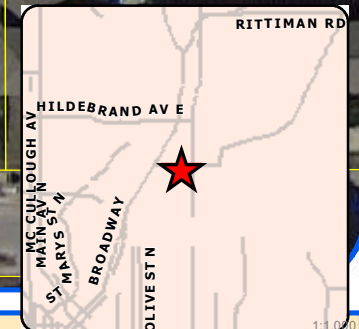


"NOT TO SCALE,
 FOR ILLUSTRATIVE PURPOSES ONLY"
 Development Services Department
 City of San Antonio

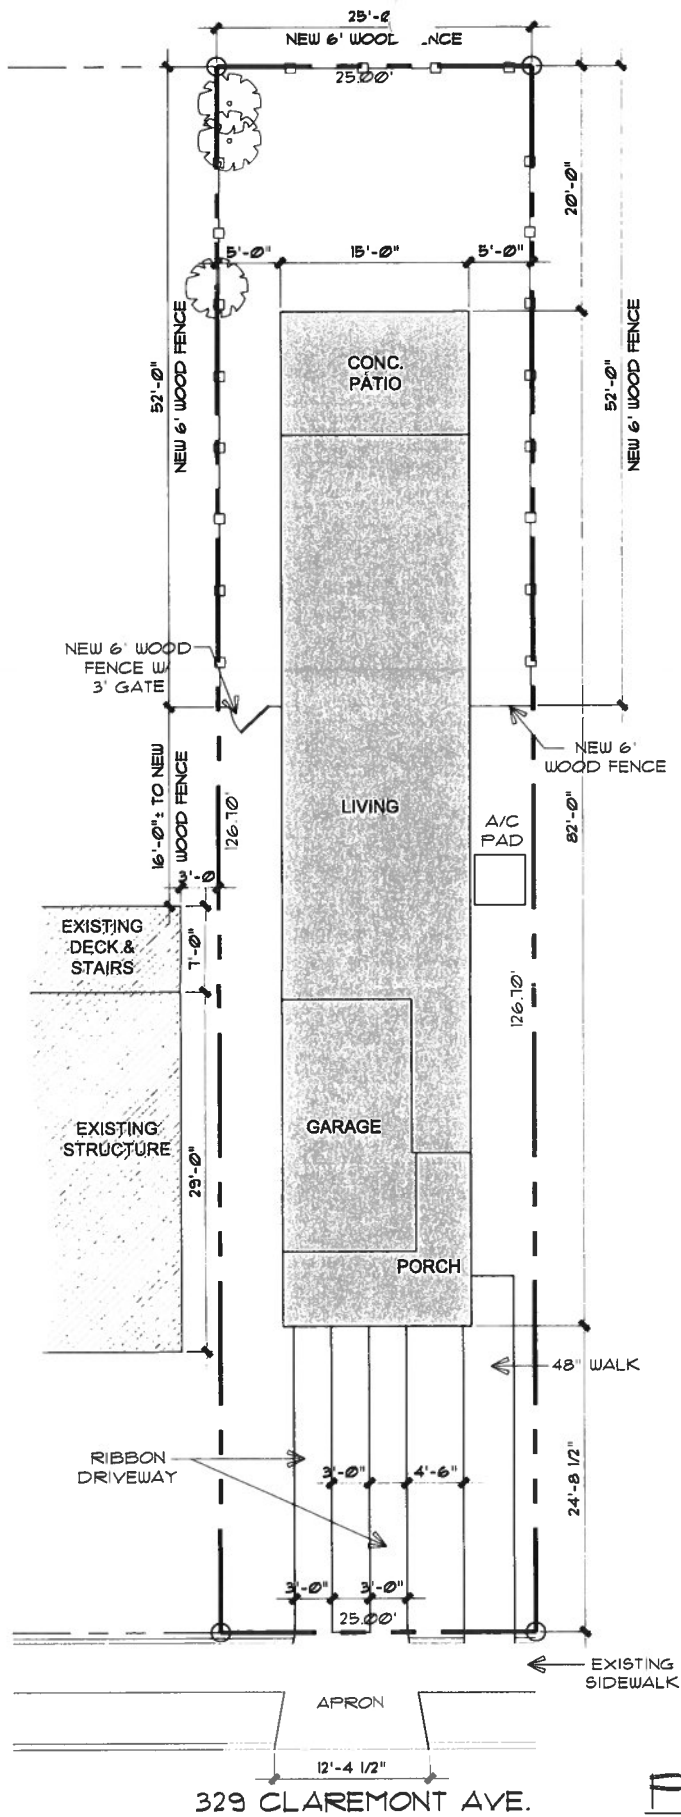

GROUND COVERAGE

TOTAL LOT AREA	3168 SQFT
TOTAL GROUND AREA	3410 SQFT
LANDSCAPE AREA	1693 SQFT
SLAB AREA	1230 SQFT
A/C PAD AREA	16 SQFT
DRIVEWAY AREA	150 SQFT
APRON AREA	104 SQFT
ENTRY WALK AREA	112 SQFT
EXISTING PED. WALK AREA	68 SQFT
NEW FENCE	139 LF

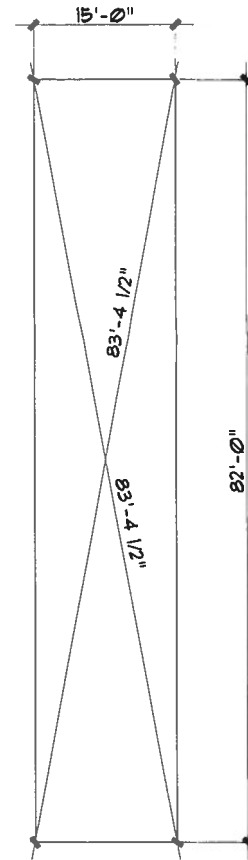

DIAGONAL PLAN

PLOT PLAN

SCALE: 1"=10'-0"

MAHNCKE PARK
 LOT: 44 BLK: 2 C.B. 6791
 BEXAR COUNTY, TEXAS
 1677.11 CR
 IMAGINE HOMES



A-18-150
Subject Property – 329 Claremont



Subject Property and neighboring projects



Neighboring Projects



Neighboring Projects



Claremont Streetscape to the West



Claremont Streetscape to the West

