

Board of Adjustment **Notification Plan for** **Case No A-18-133**




- San Antonio City Limits
- Subject Property
- 200' Notification Boundary
- Council District: 2



"NOT TO SCALE,
 FOR ILLUSTRATIVE PURPOSES ONLY"

Development Services Department
 City of San Antonio

↑
N

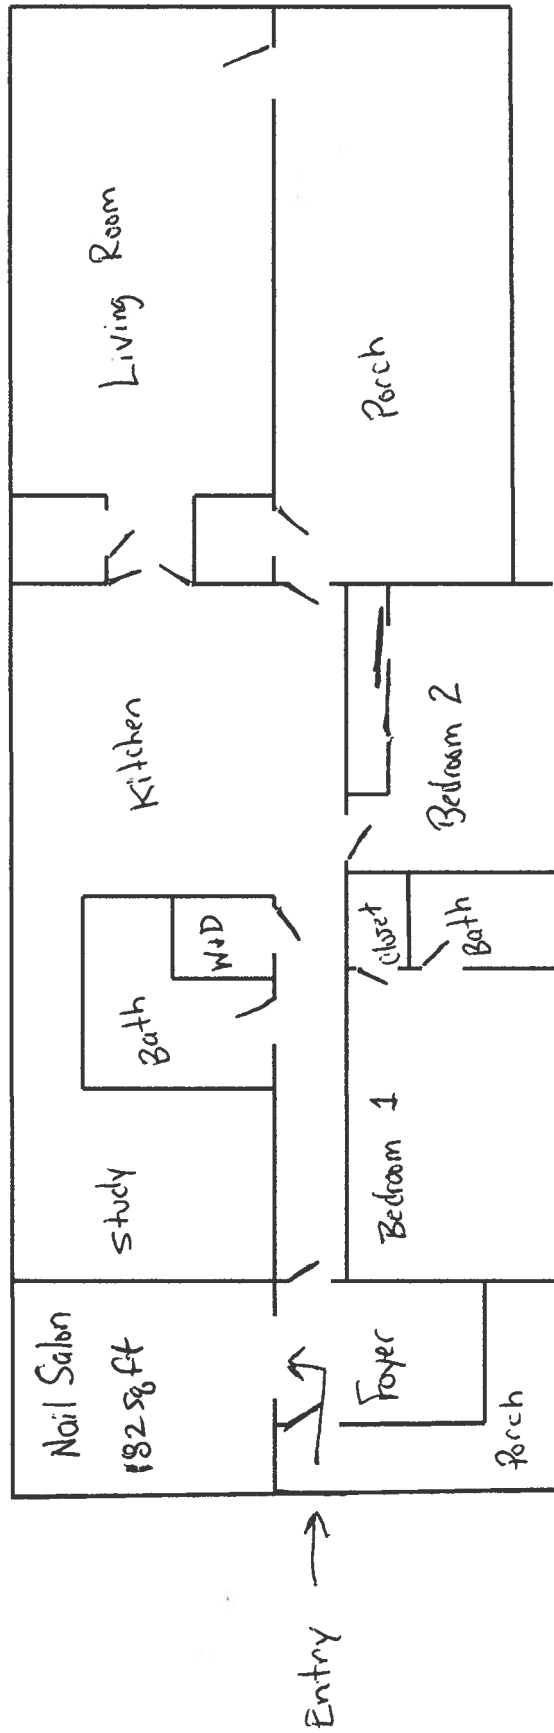

922 N. Pine St
(1,900 sq ft)

A-18-133
Subject Property – 922 North Pine Street



Street View (South)



Street View (North)



Adjacent Property



Adjacent Property



Neighboring Property across the Street

