



Board of Adjustment **Notification Plan for** **Case No A-18-166**



San Antonio City Limits



Subject Property



200' Notification Boundary



Council District: 2

"NOT TO SCALE,
 FOR ILLUSTRATIVE PURPOSES ONLY"


Development Services Department
 City of San Antonio

7/5/18

ABC Warehouse

Buffer Analysis

IH-1 Overlay Zone

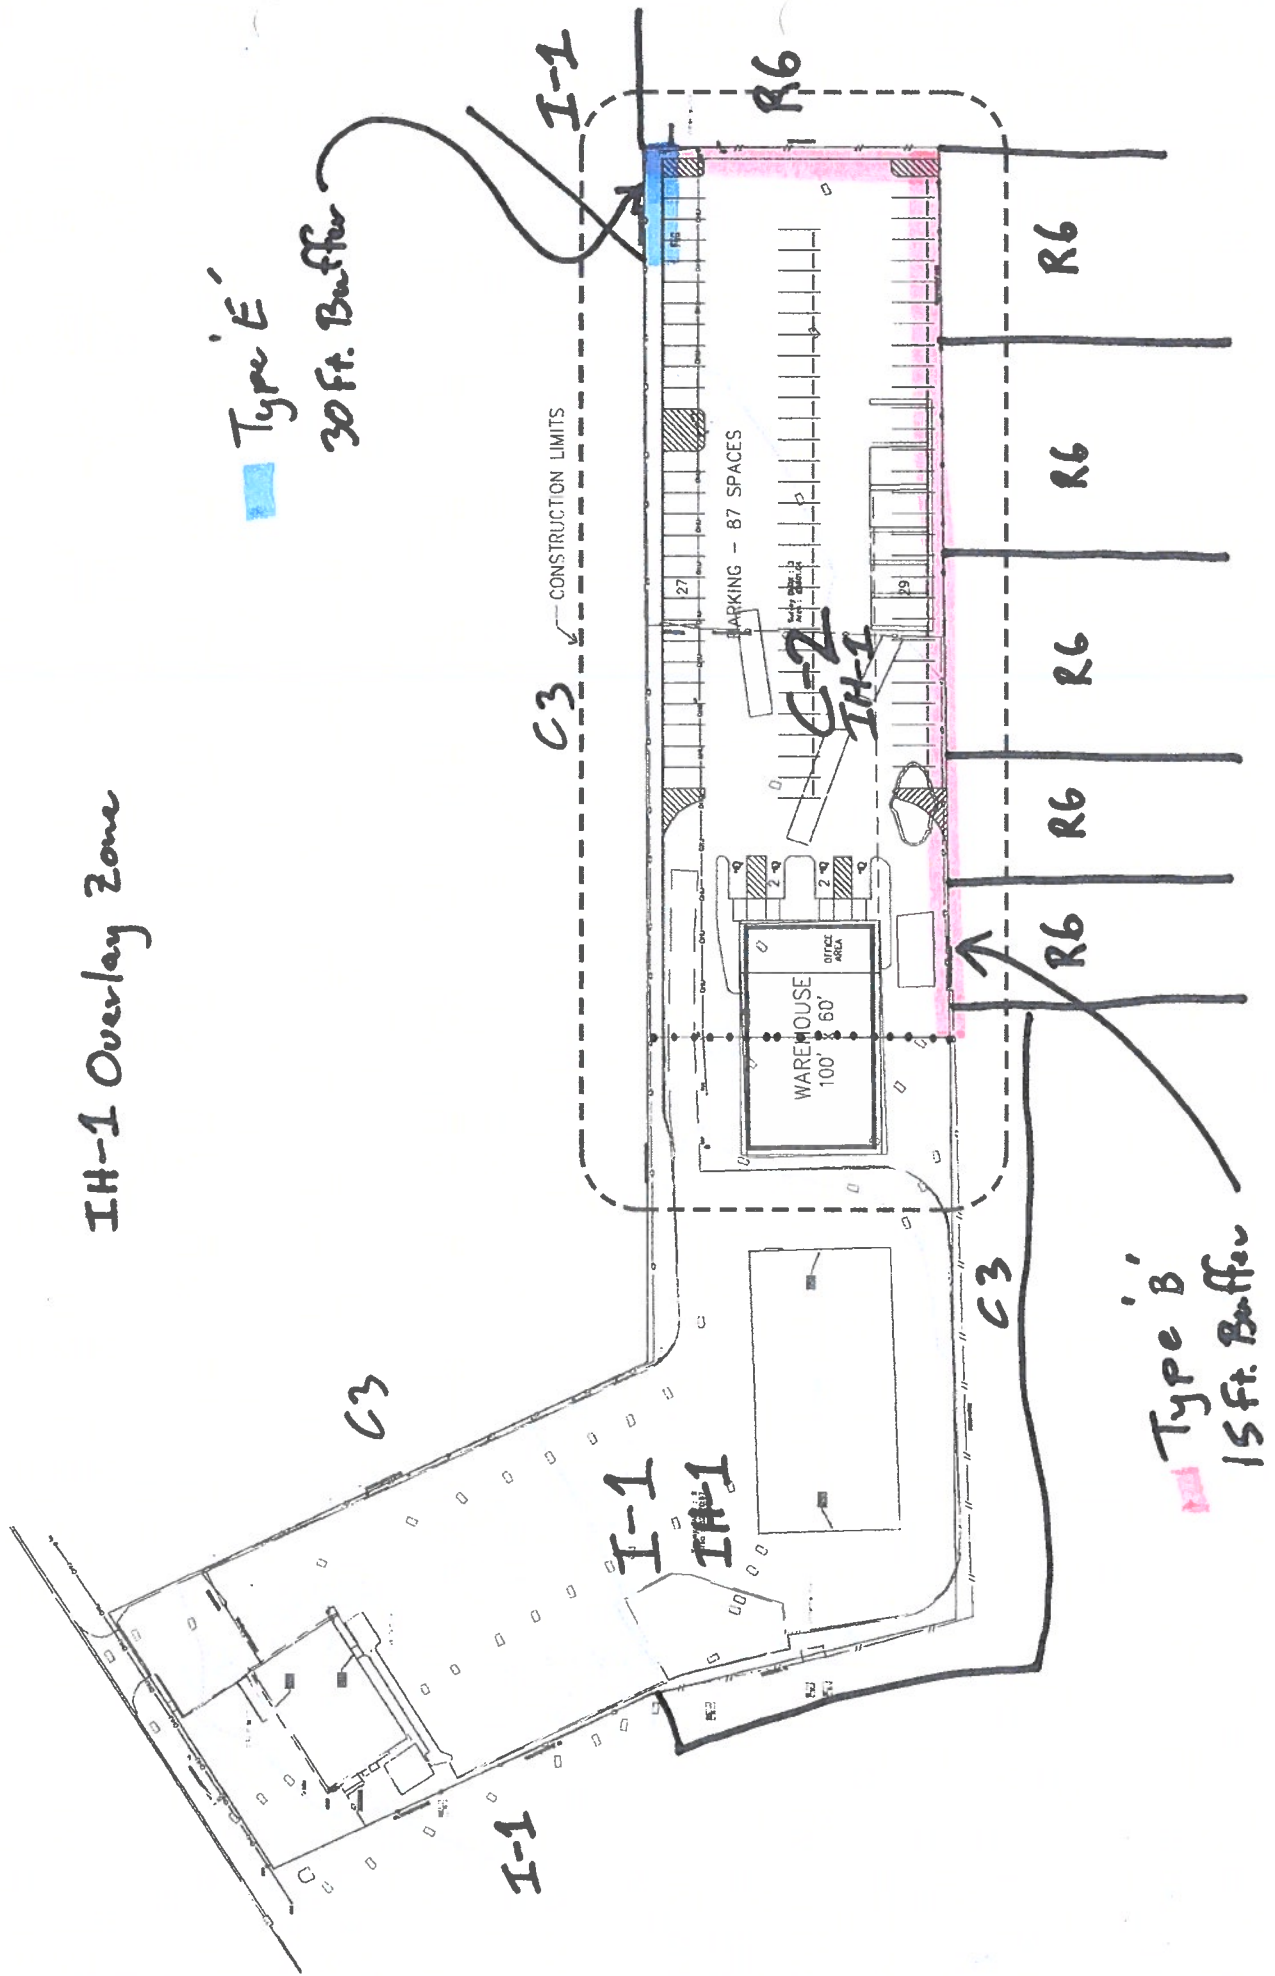

A-18-166
Subject Property – 10644 Interstate 35 North



Rear View



Rear View



Rear View (looking north)



Street View (west)



Street View (east)

