





Board of Adjustment **Notification Plan for** **Case No A-18-151**

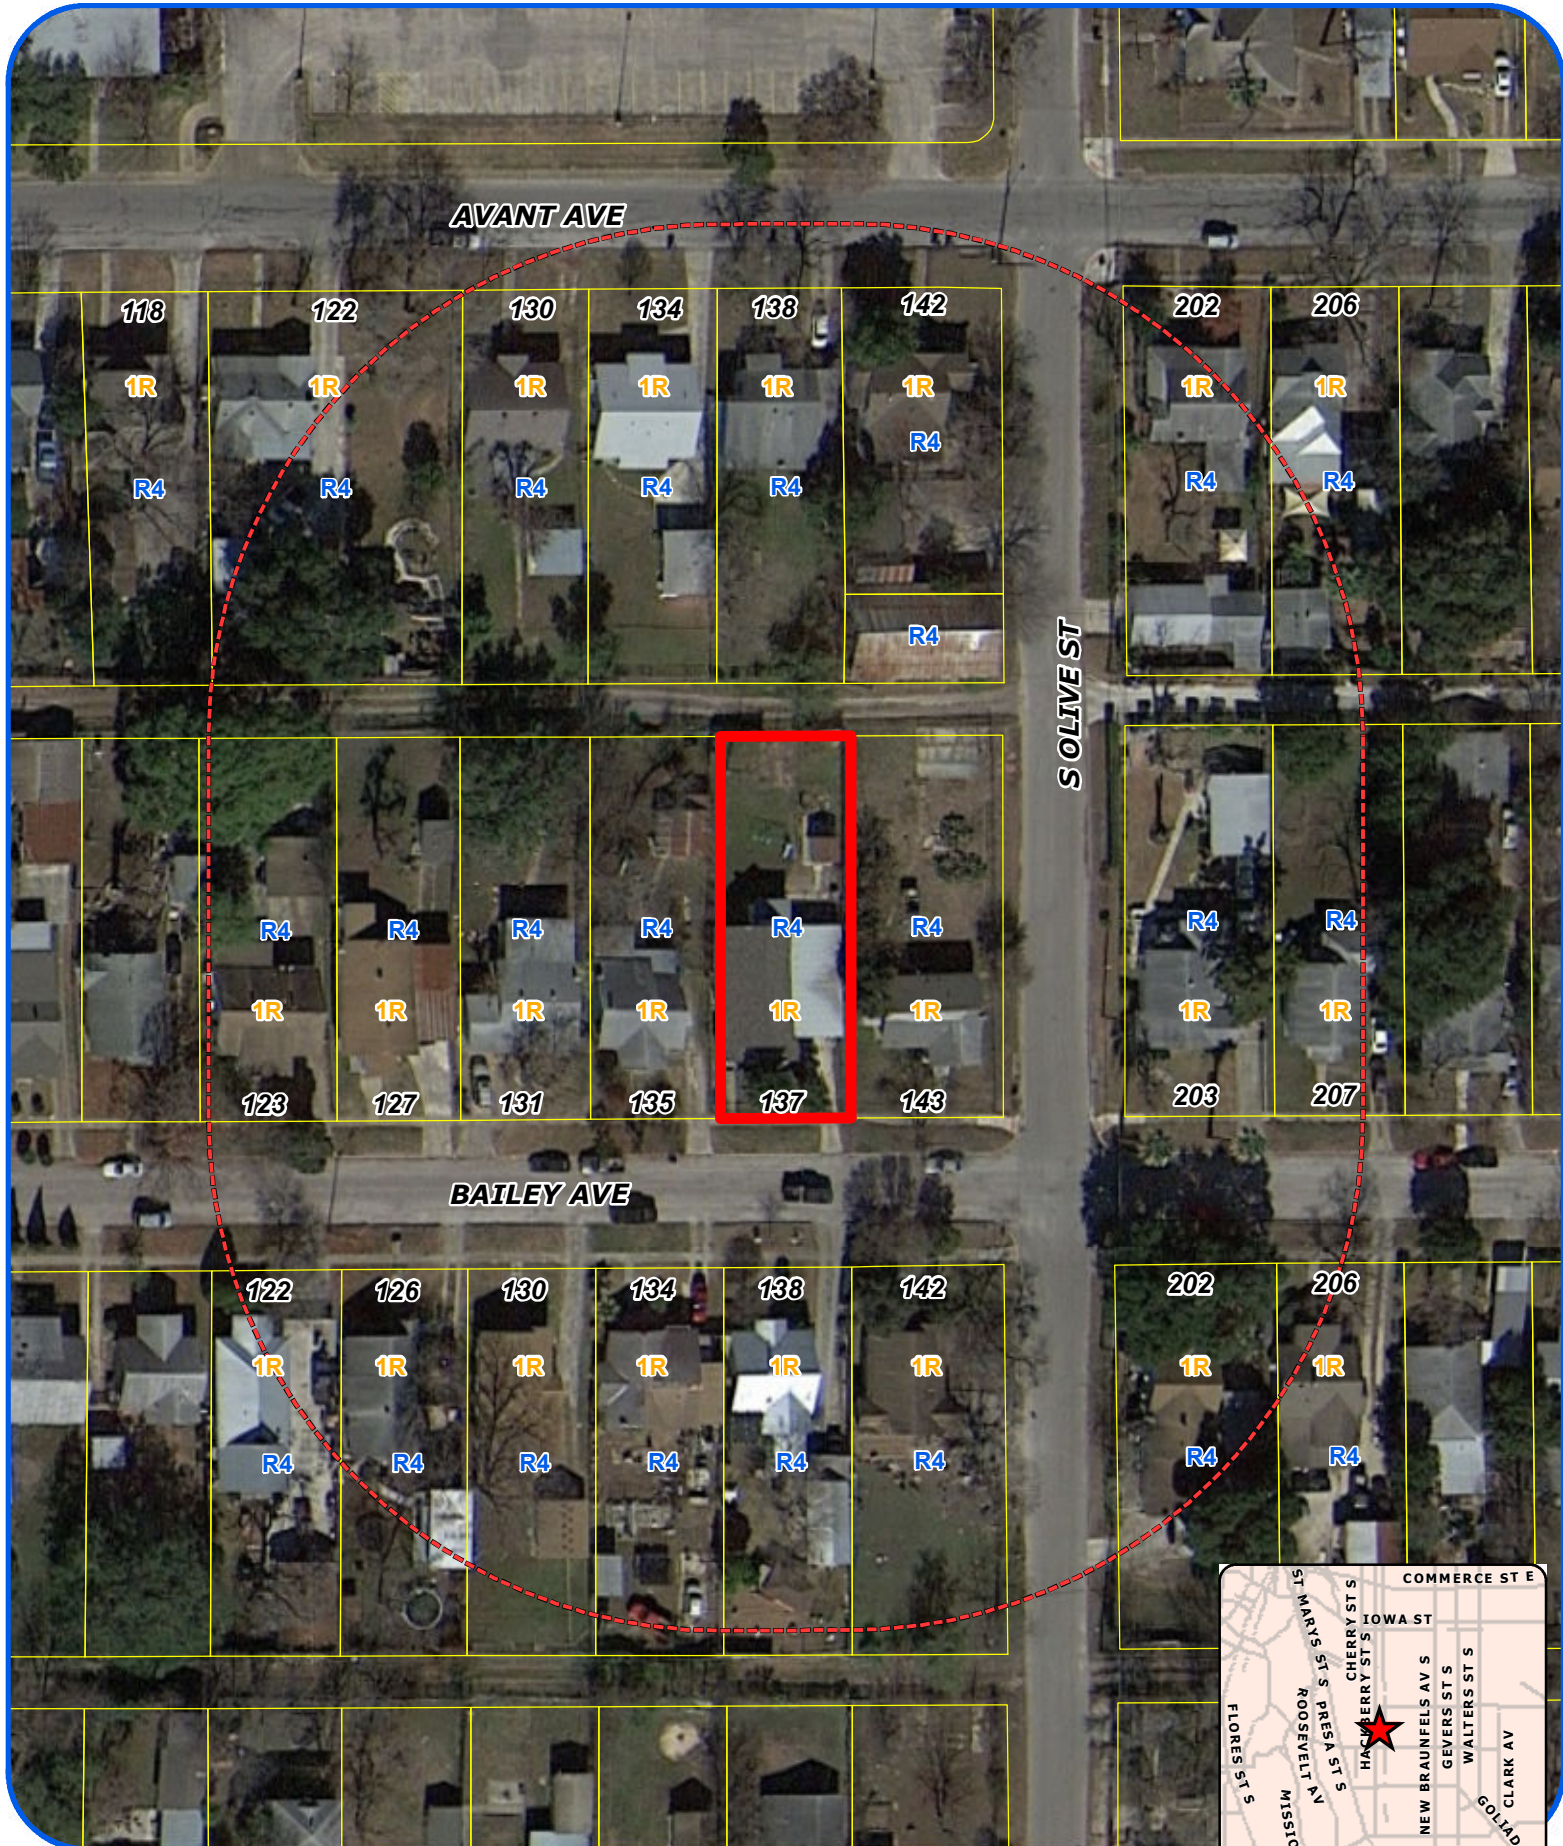

San Antonio City Limits
 Subject Property
 200' Notification Boundary
 Council District: 3

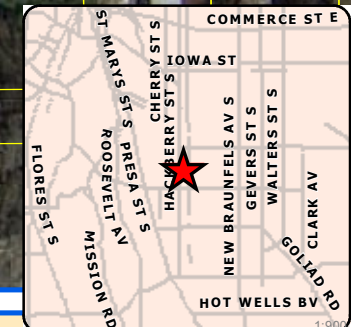


"NOT TO SCALE,
 FOR ILLUSTRATIVE PURPOSES ONLY"
 Development Services Department
 City of San Antonio

PLOT PLAN FOR BUILDING PERMITS

Address 137 Bailey Ave. Lot: _____ Block: _____ NCB: _____

REAR

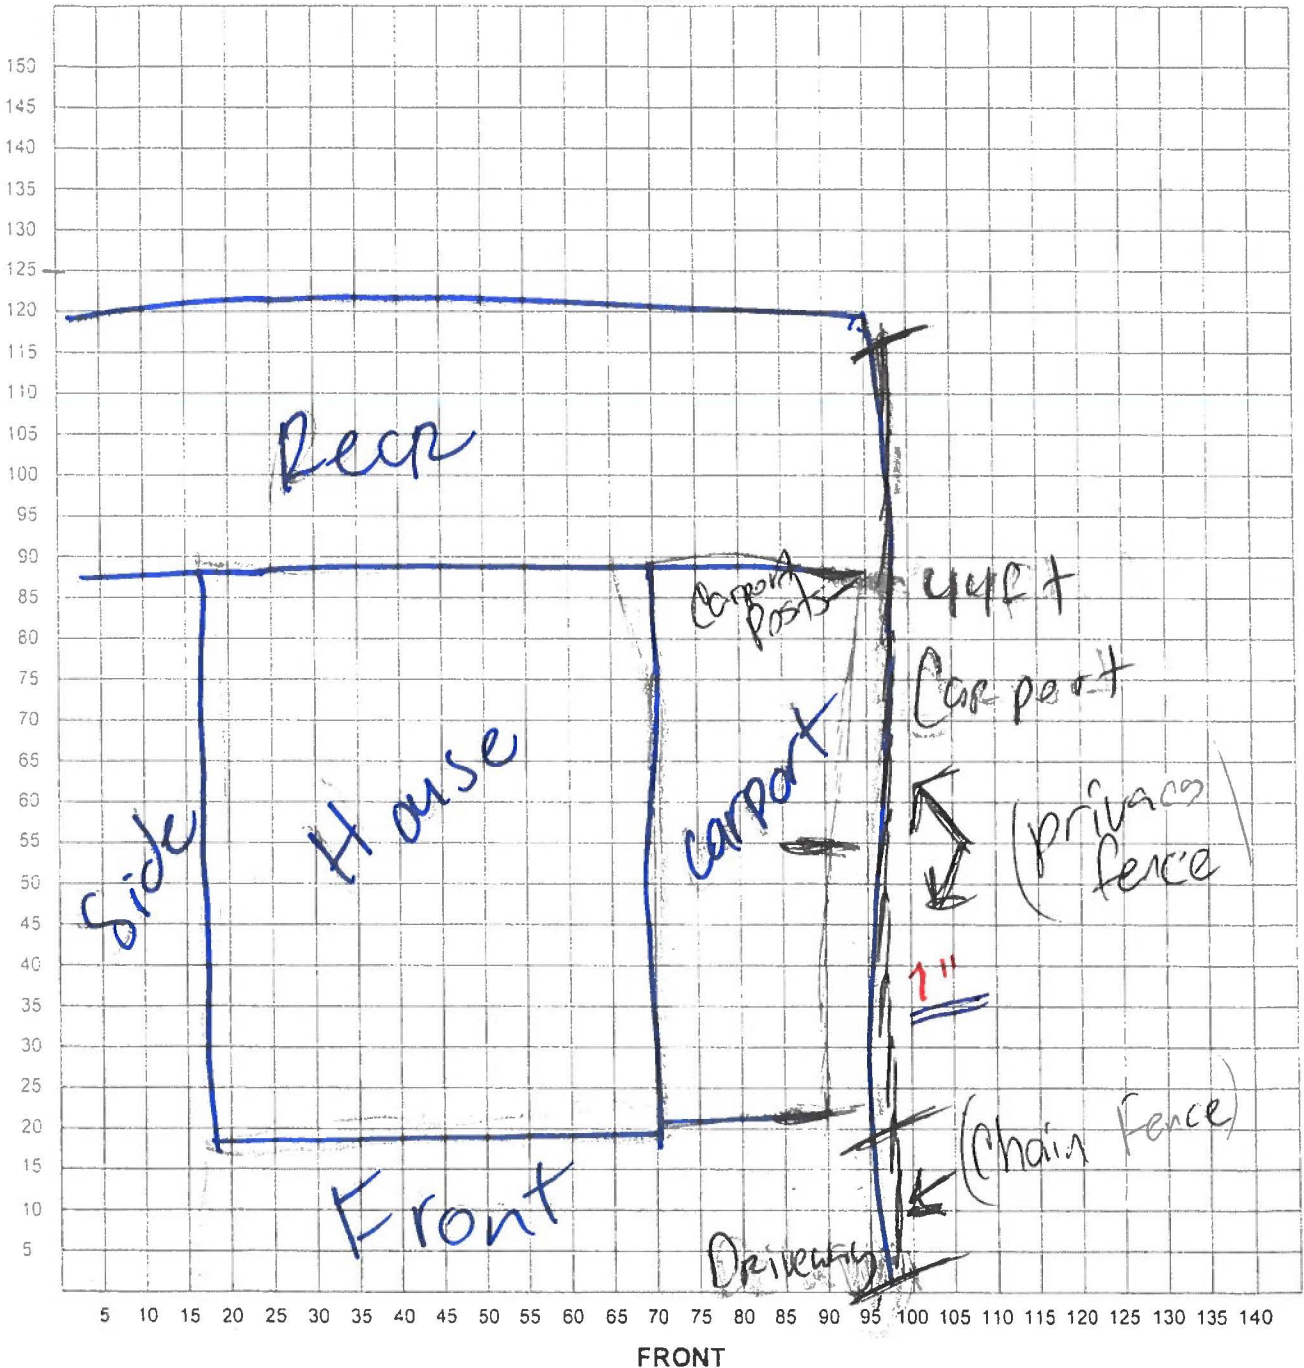

I certify that the above plot plan shows all improvements on this property and that there will be no construction over easements. I also certify that I will build in compliance with the UDC and the 2015 IRC.

Date: _____ Signature of Applicant: _____

A-18-151
Subject Property – 137 Bailey Avenue



Side view of subject property



Properties across subject property



Properties across subject property



Properties across subject property



Adjacent property to the East

