




Board of Adjustment **Notification Plan for** **Case No A-18-148**



San Antonio City Limits
 Subject Property
 200' Notification Boundary
 Council District: 7



"NOT TO SCALE,
 FOR ILLUSTRATIVE PURPOSES ONLY"
 Development Services Department
 City of San Antonio

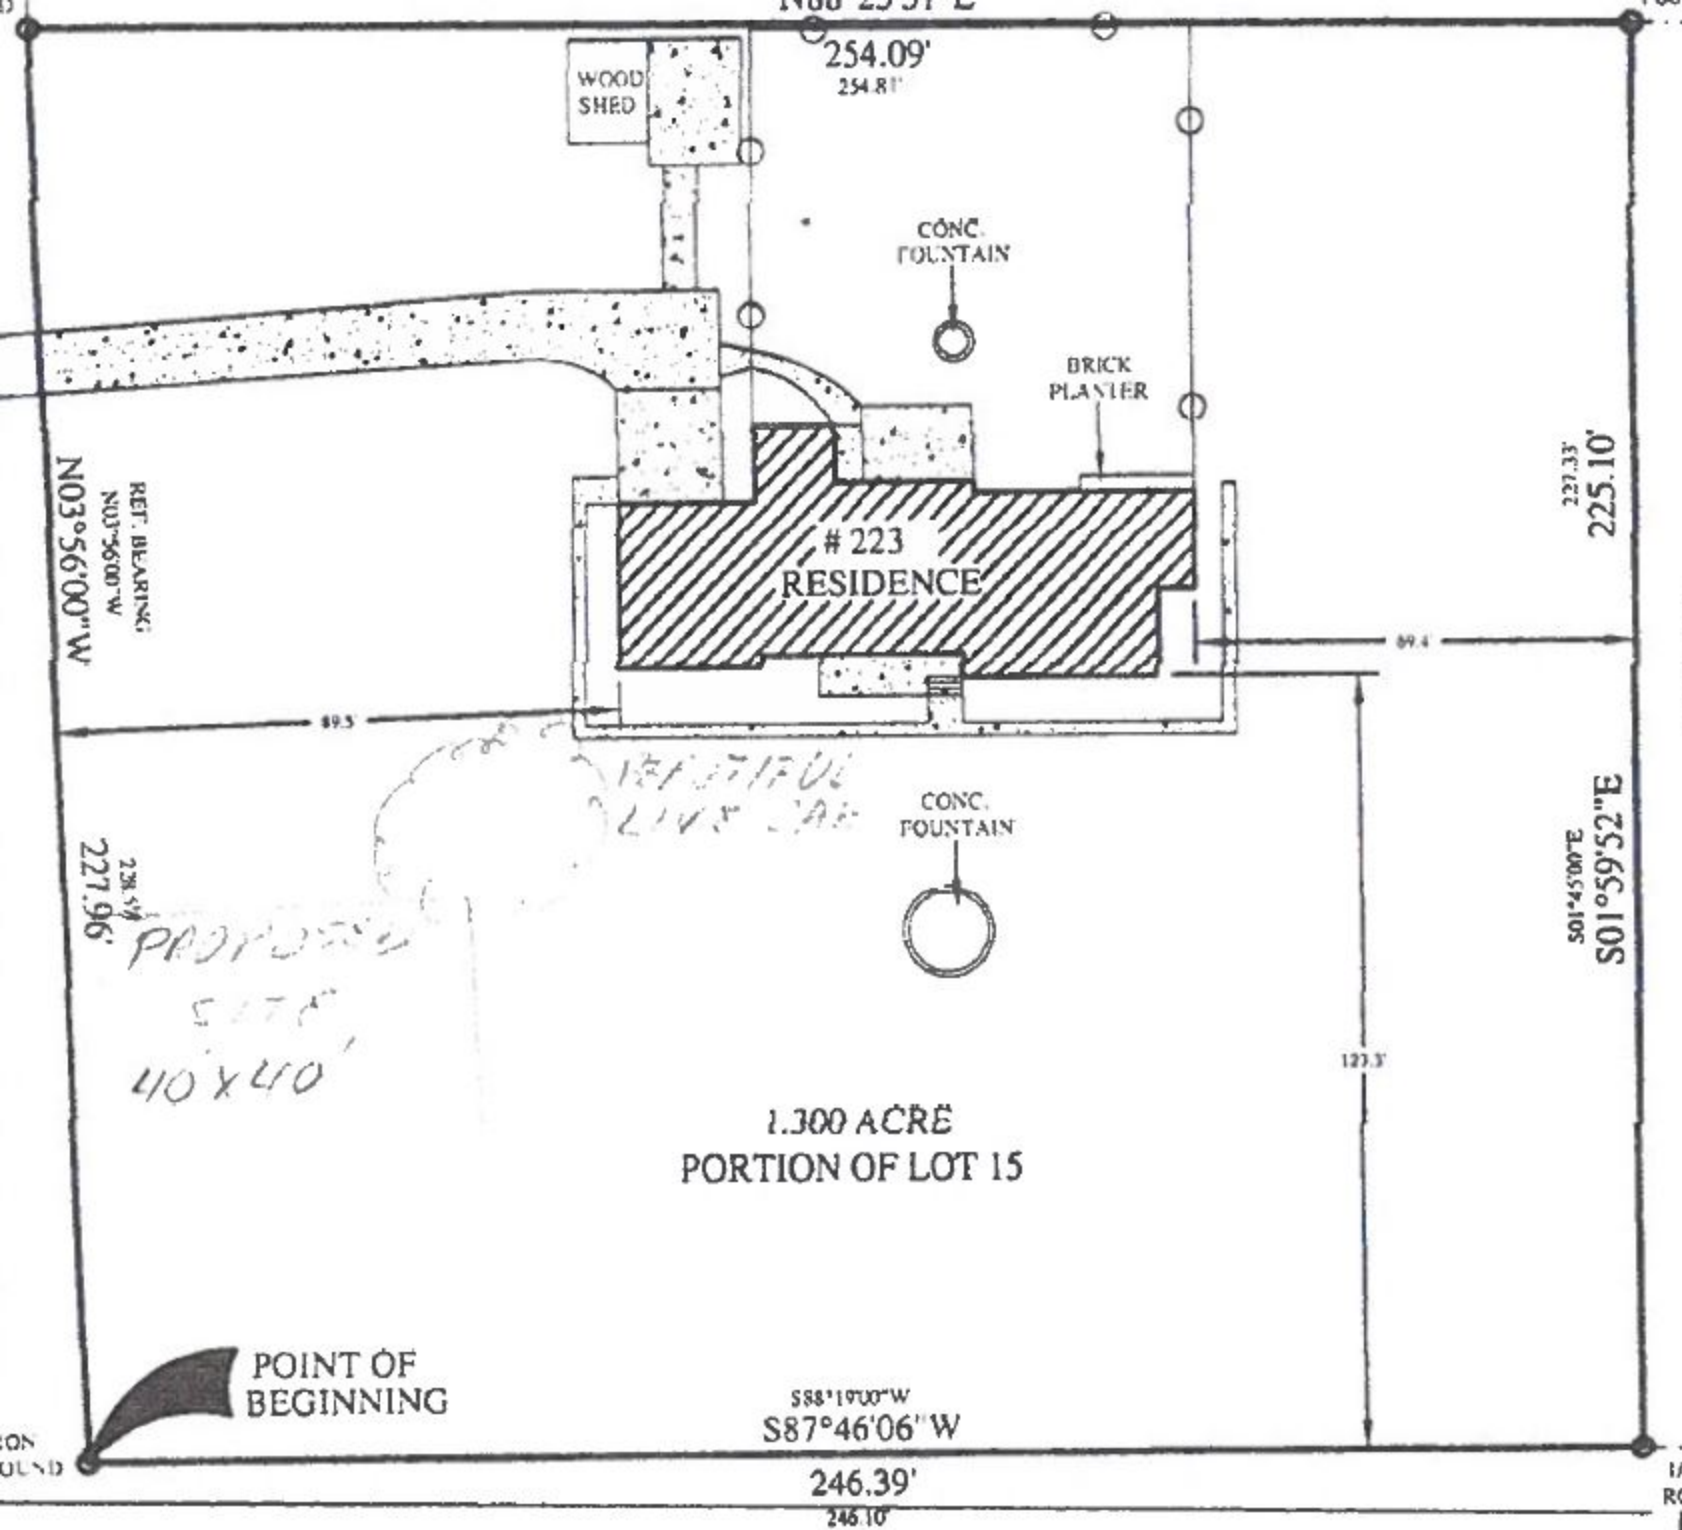

A-18-148
Subject Property – 223 West Quill Drive



Proposed Location of Accessory Structure



Street View (north)



Street View (south)



Adjacent Property

