





Board of Adjustment **Notification Plan for** **Case No A-18-145**

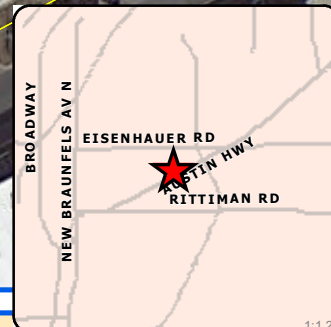

San Antonio City Limits
 Subject Property
 200' Notification Boundary
 Council District: 10

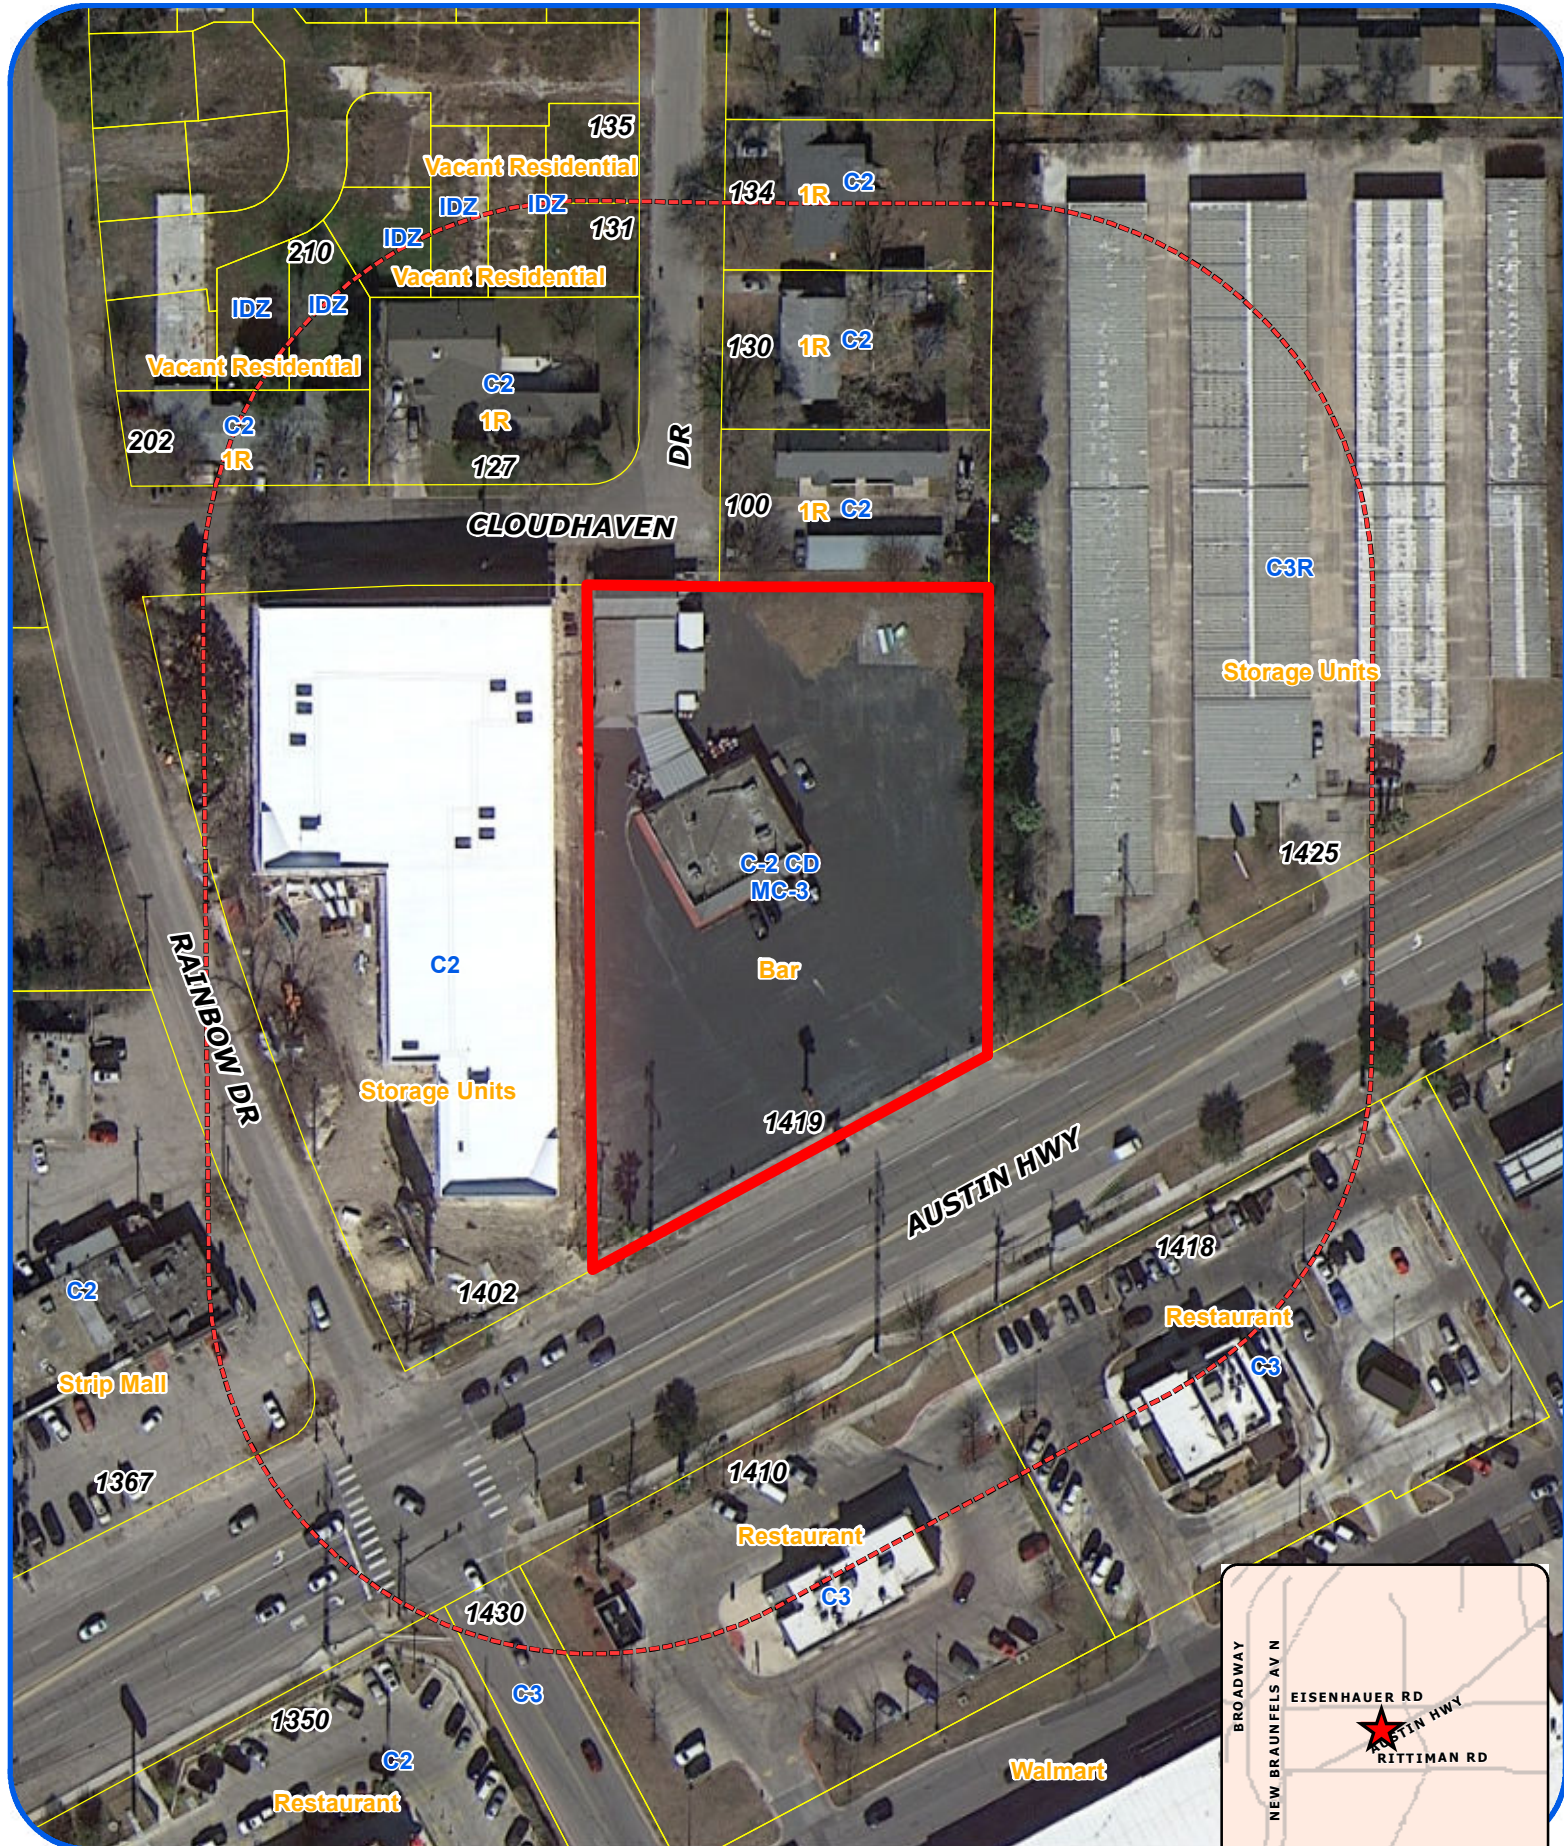

"NOT TO SCALE,
 FOR ILLUSTRATIVE PURPOSES ONLY"

Development Services Department
 City of San Antonio

A-18-145
Subject Property – 1419 Austin Highway



Subject Property



West streetscape along Austin Highway



East streetscape along Austin Highway



View across subject property

