



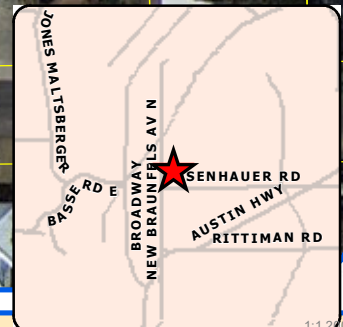

Board of Adjustment **Notification Plan for** **Case No A-18-169**

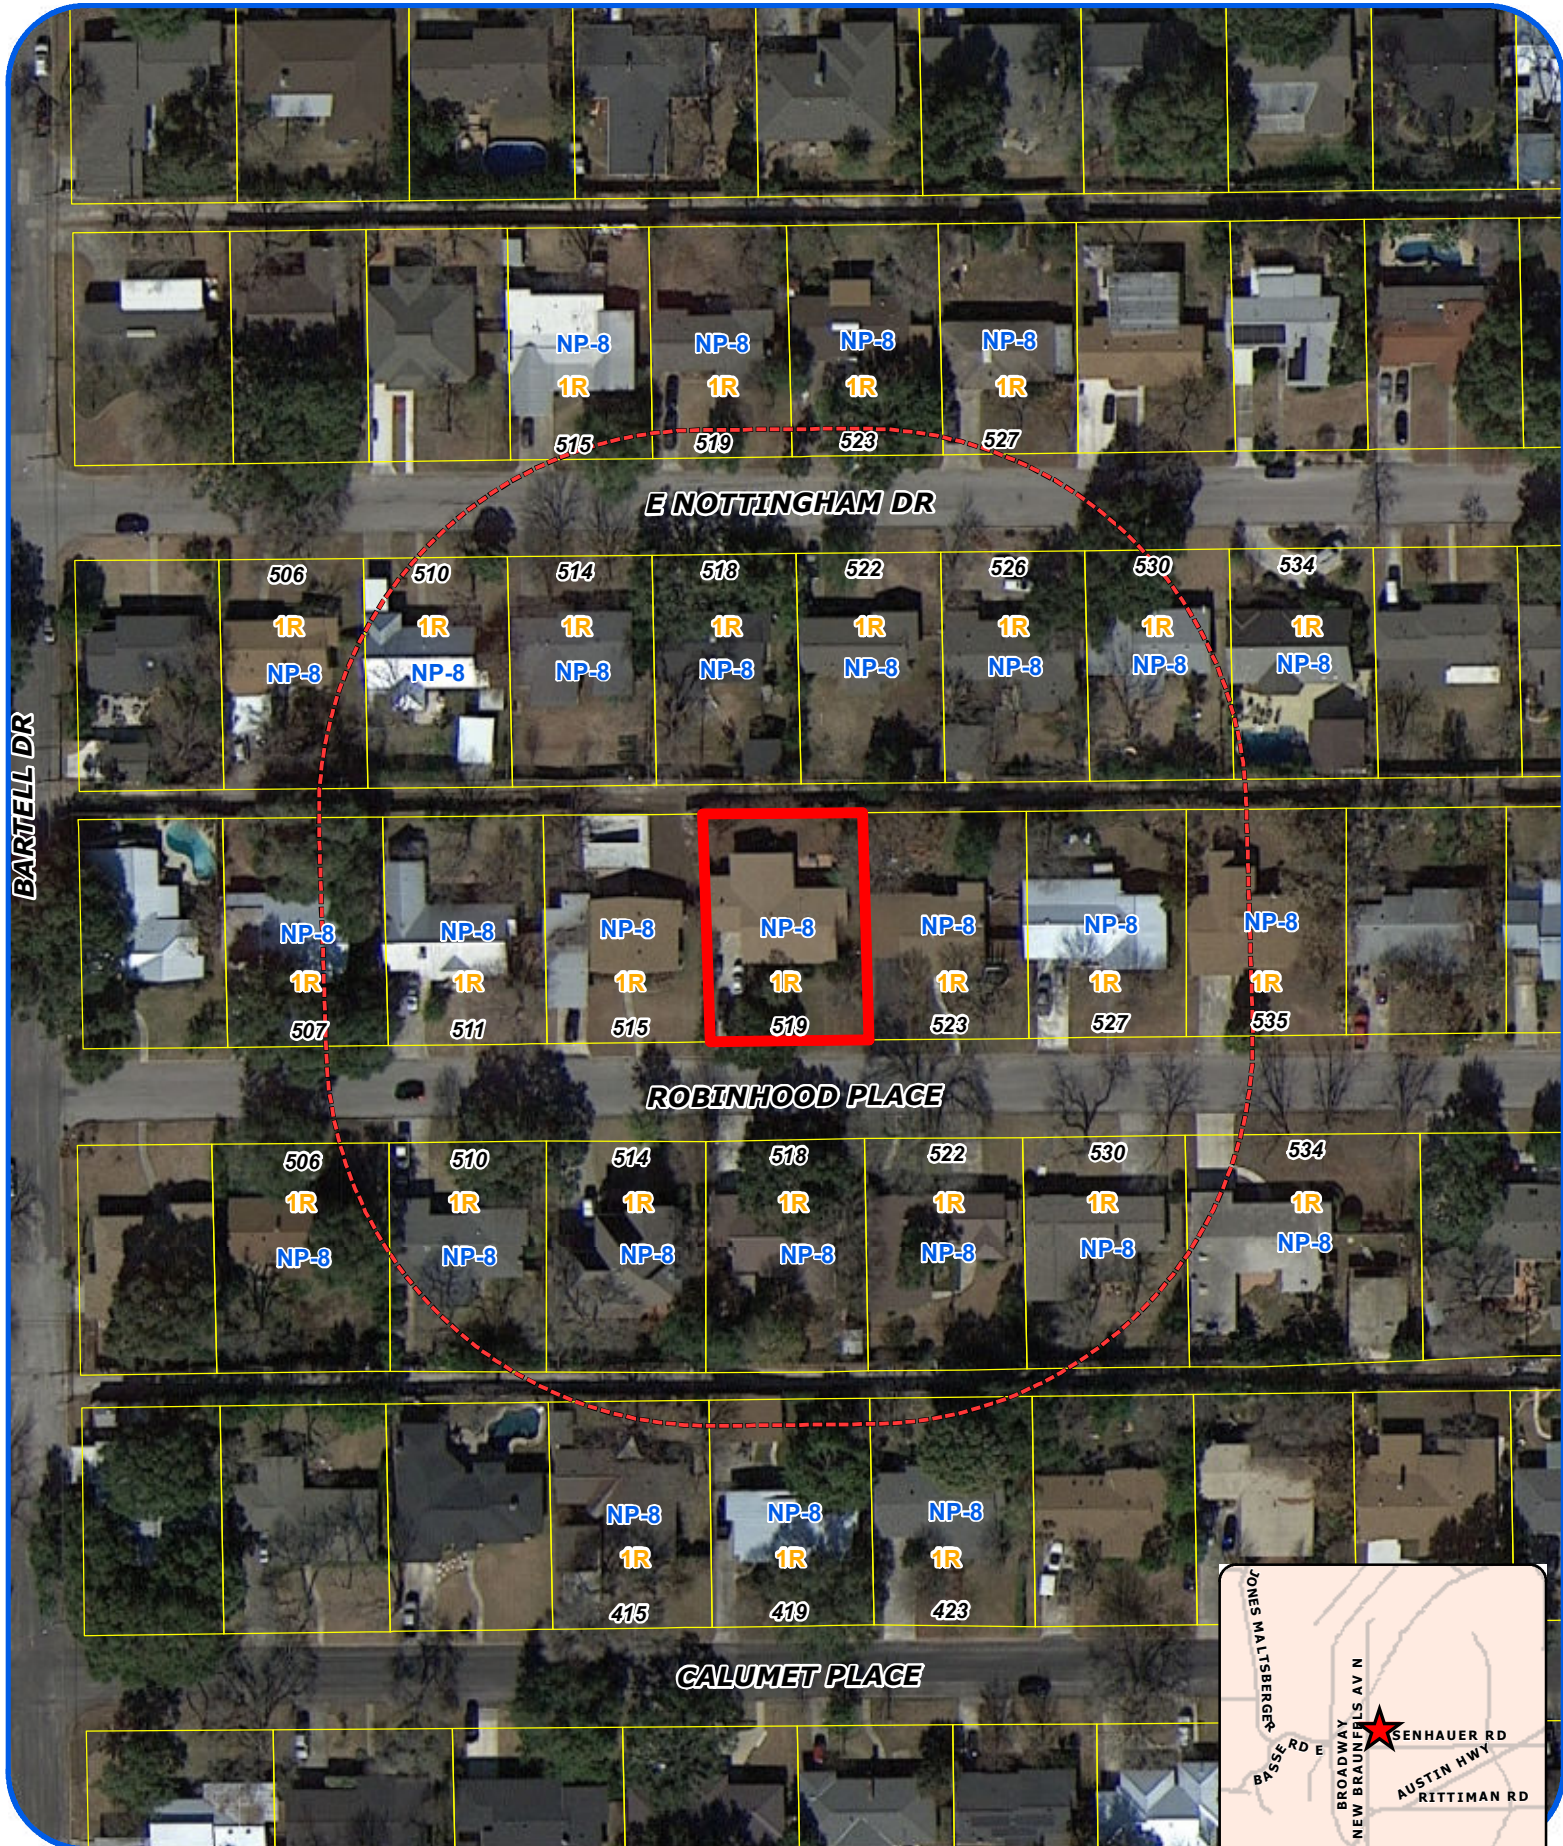

San Antonio City Limits

Subject Property

200' Notification Boundary


Council District: 10



"NOT TO SCALE,
 FOR ILLUSTRATIVE PURPOSES ONLY"

Development Services Department
 City of San Antonio

Sec. 35-516 (c)

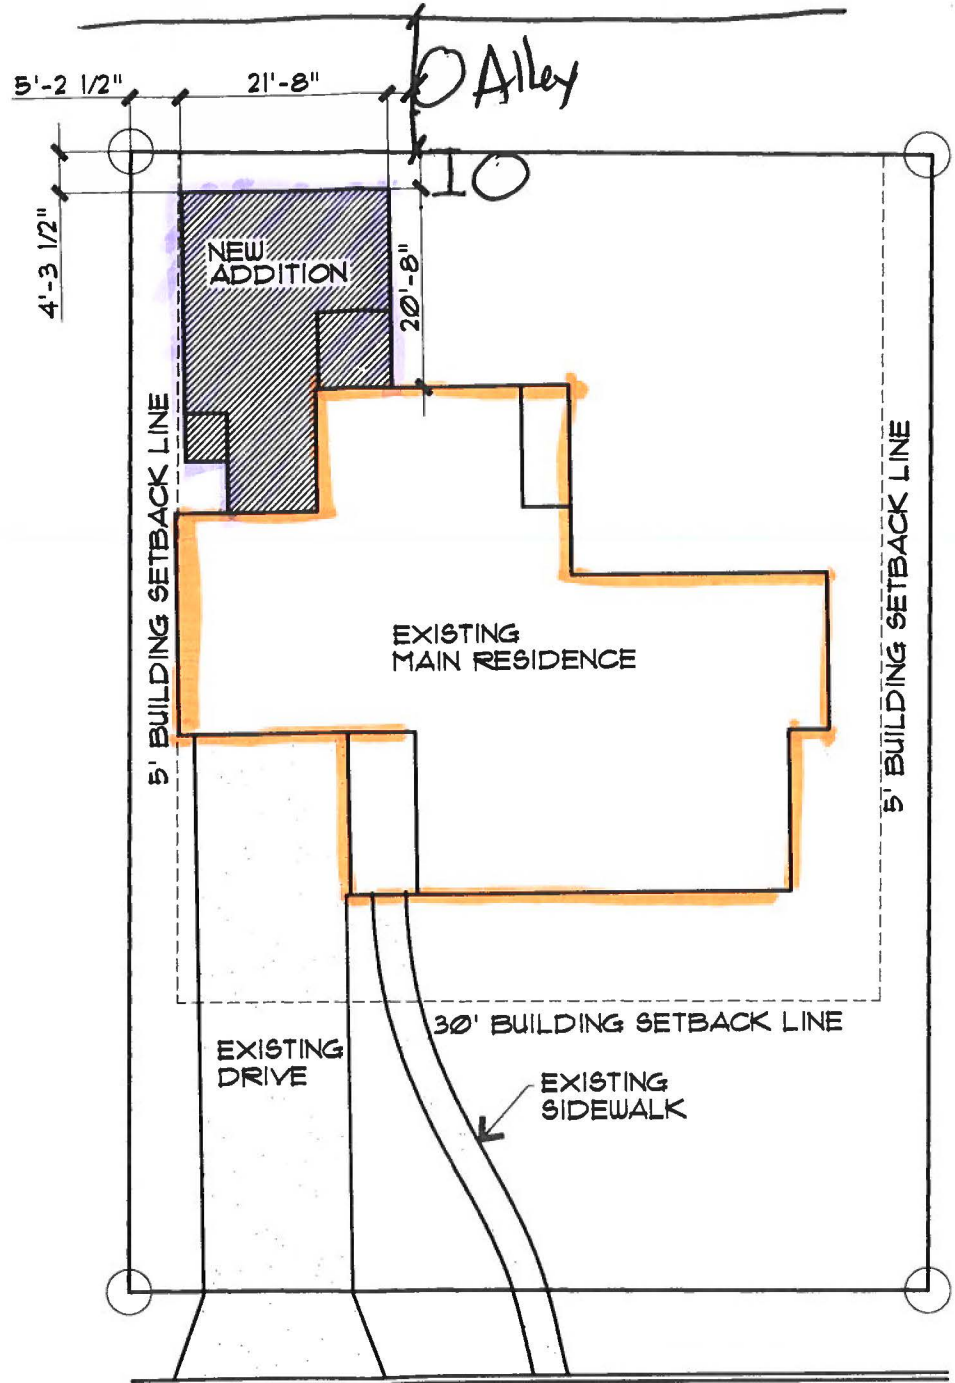

SITE PLAN

1"=20'-0"

A-18-169
Subject Property – 519 Robinhood Place



Neighboring property to the West



Neighboring property to the East



Properties across the subject property



Properties across the subject property



Robinhood Place street view

