

\*NOT TO SCALE,  
FOR ILLUSTRATIVE PURPOSES ONLY\*

Development Services Department  
City of San Antonio



# PLOT (SITE) PLAN


(SAMPLE ONLY)

Address: 227 Kittingen Rd, San Antonio, TX 78209

Lot:

Block:

NCB:

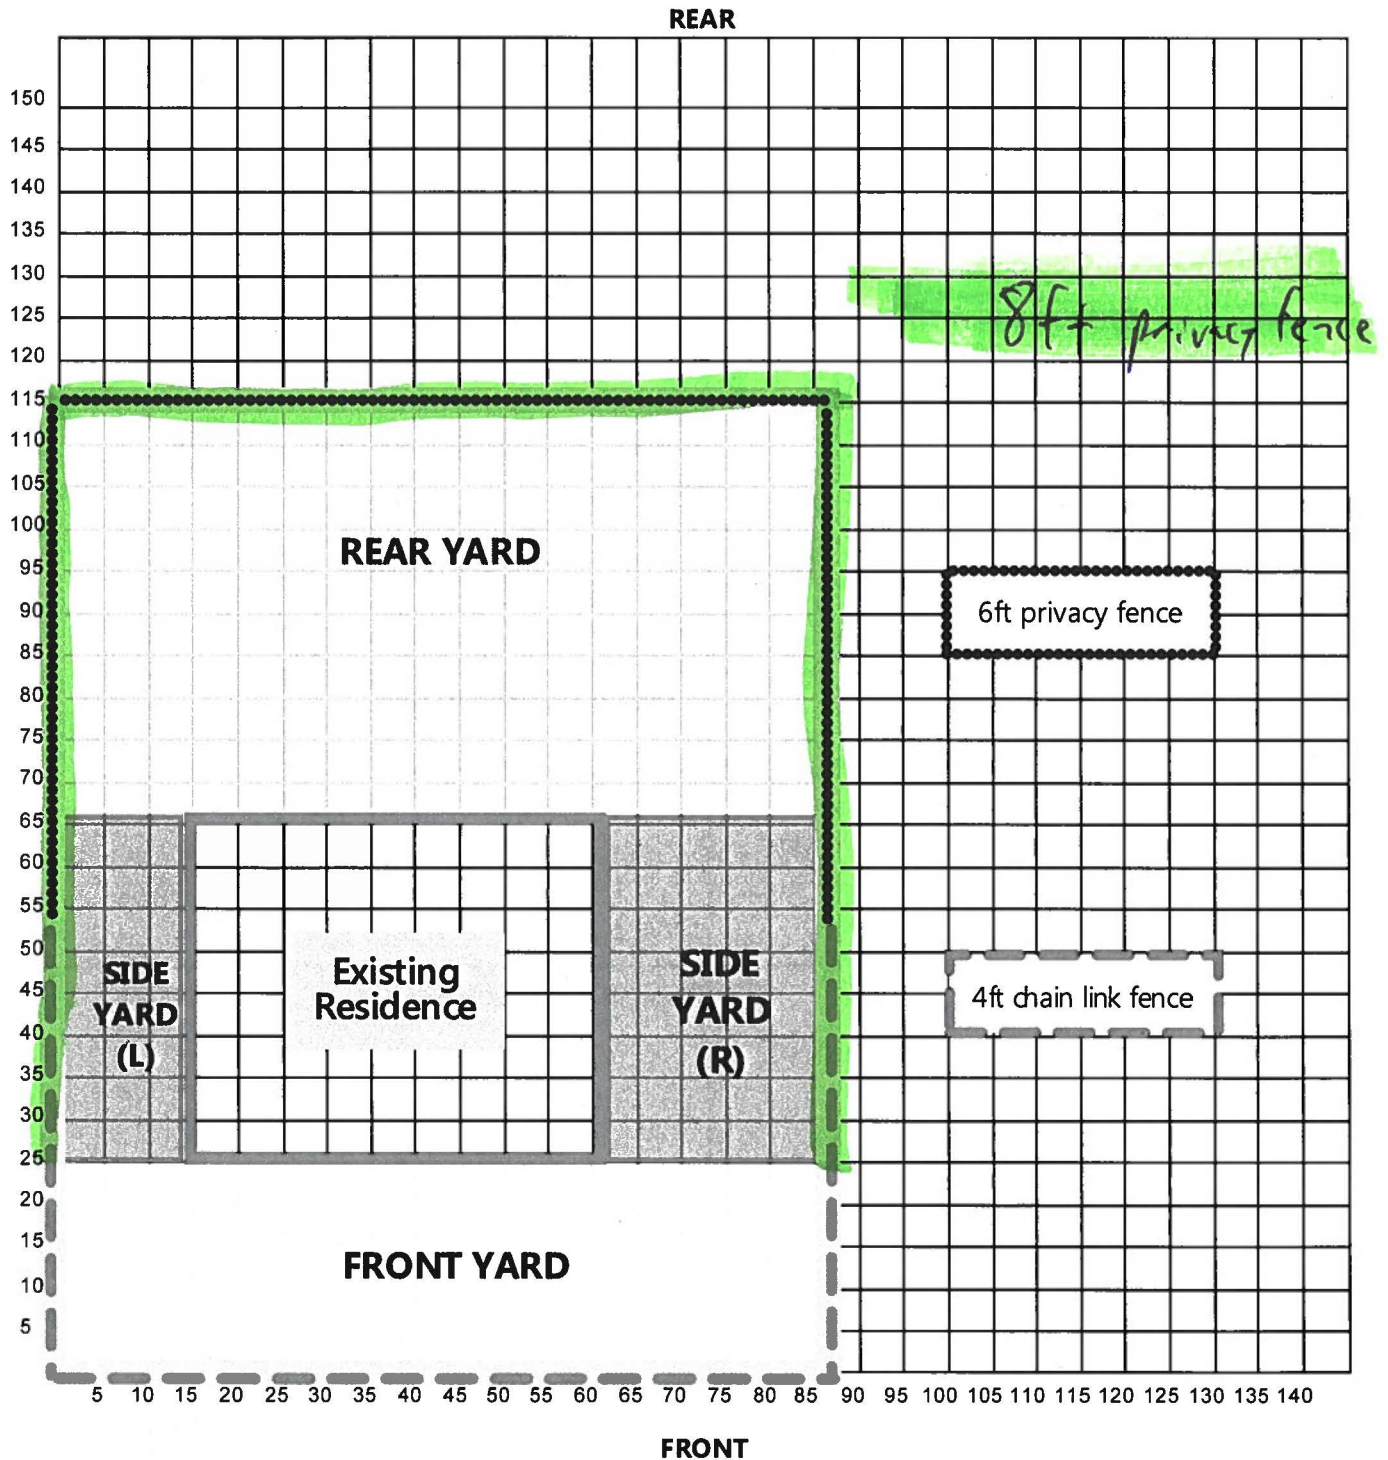

I certify that the above plot plan shows all improvements on this property and that there will be no construction over easements. I also certify that I will build in compliance with the UDC and the 2015 IRC.

Applicant Signature: ad m

Date: 12/19/17

**A-18-168**  
**Subject Property – 227 Rittiman Road**



**Subject Property**





**Solid wood and corrugated metal fence**



**Solid wood and corrugated metal fence**





**Inside view of the fence**



**Subject Property and street view**



**Subject Property and street view**

