





Board of Adjustment **Notification Plan for** **Case No A-18-177**



San Antonio City Limits
 Subject Property
 200' Notification Boundary
 Council District: 10

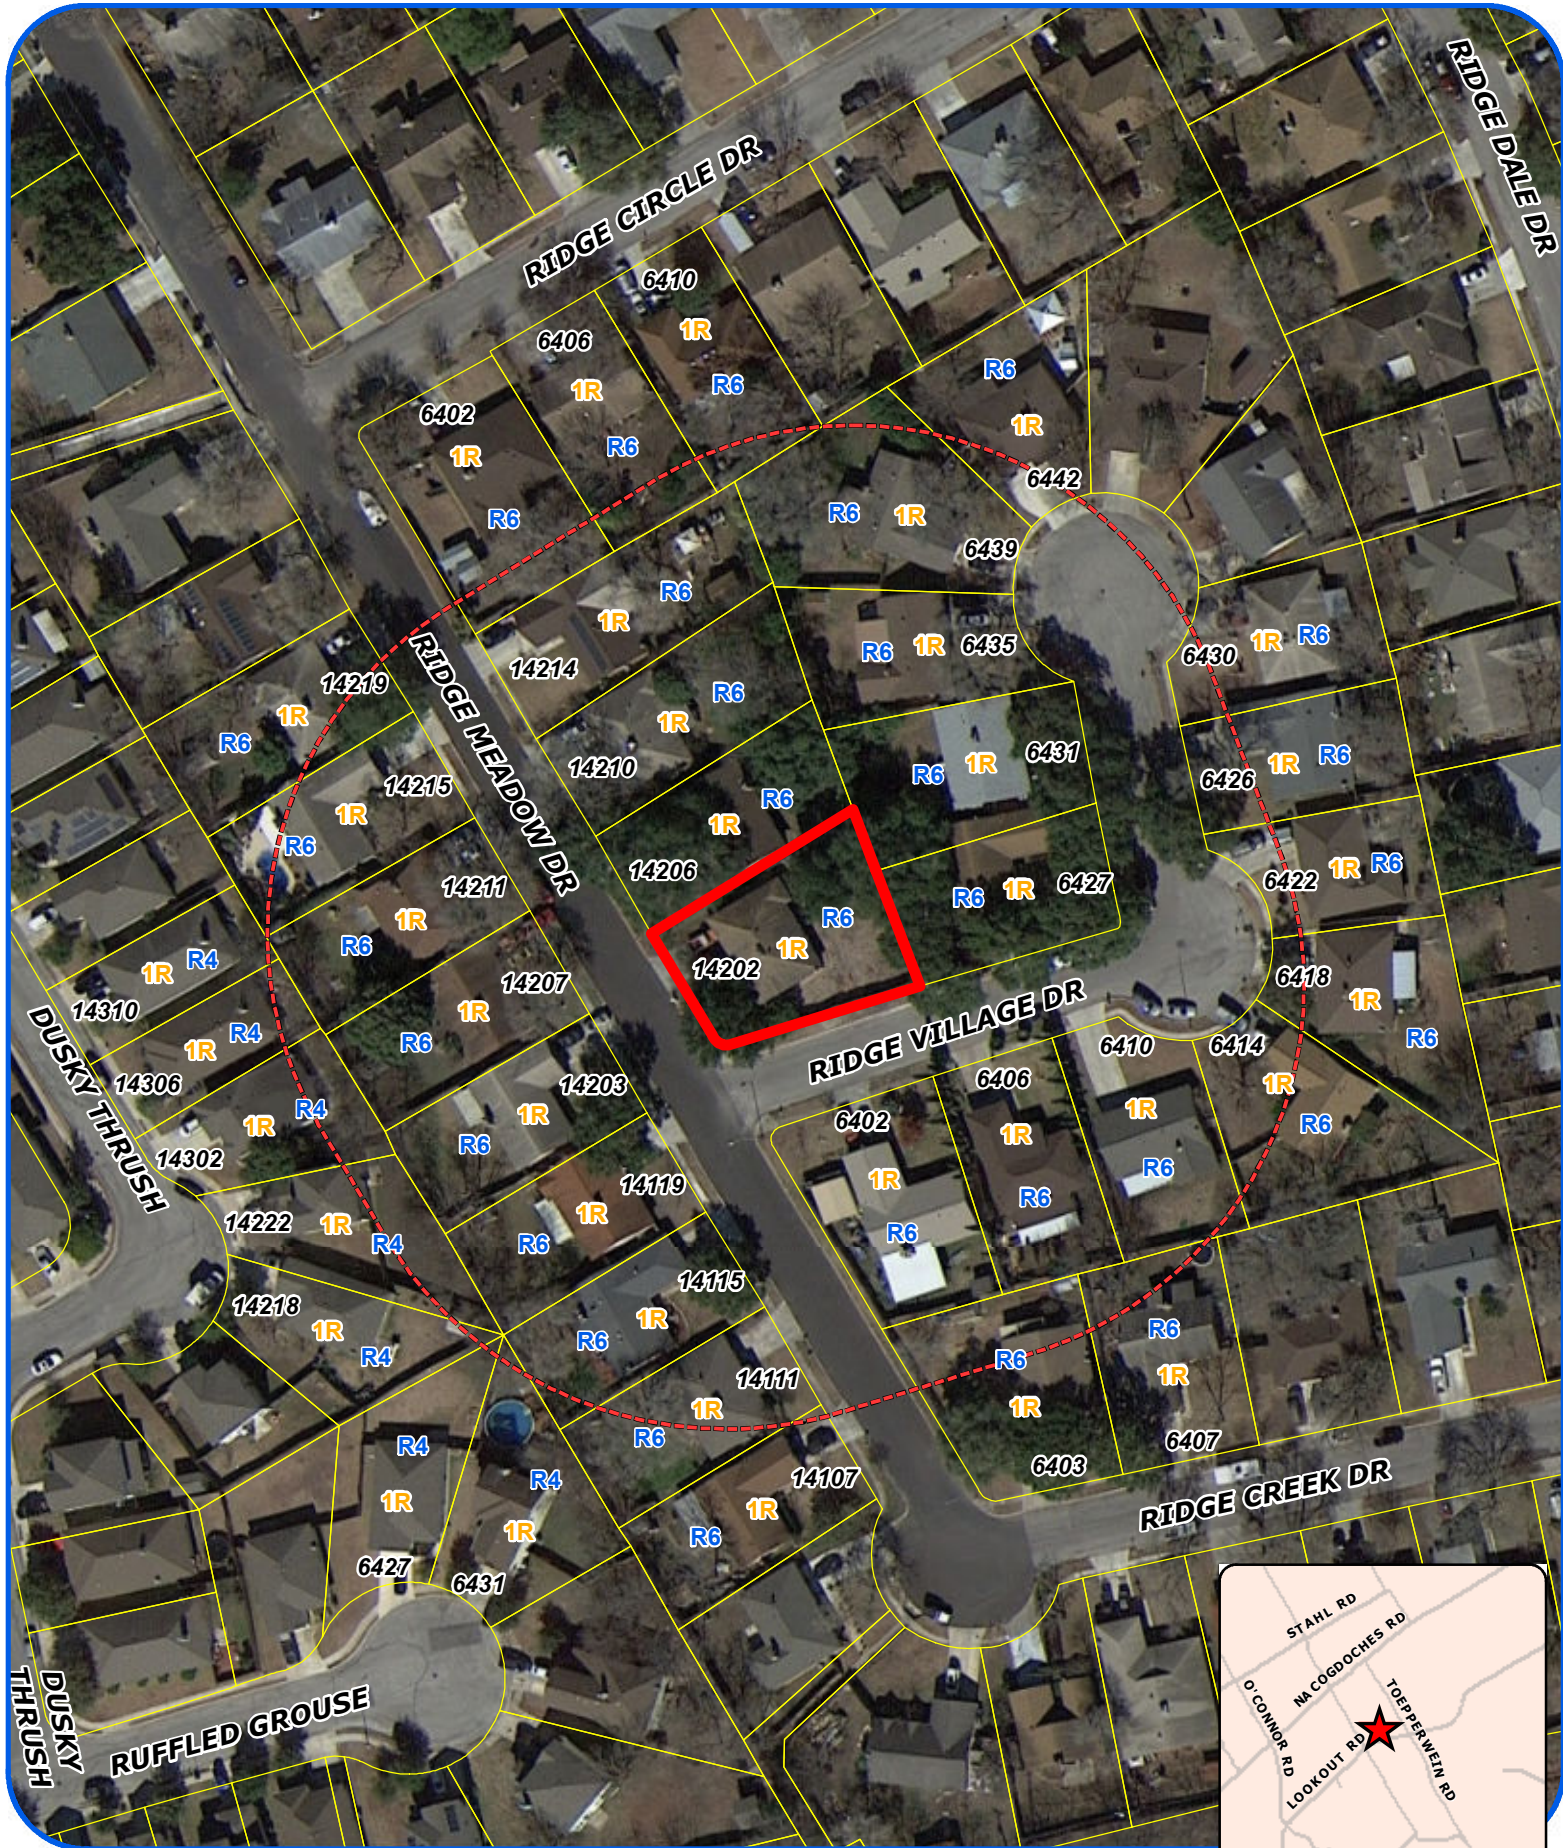

"NOT TO SCALE,
 FOR ILLUSTRATIVE PURPOSES ONLY"
 Development Services Department
 City of San Antonio

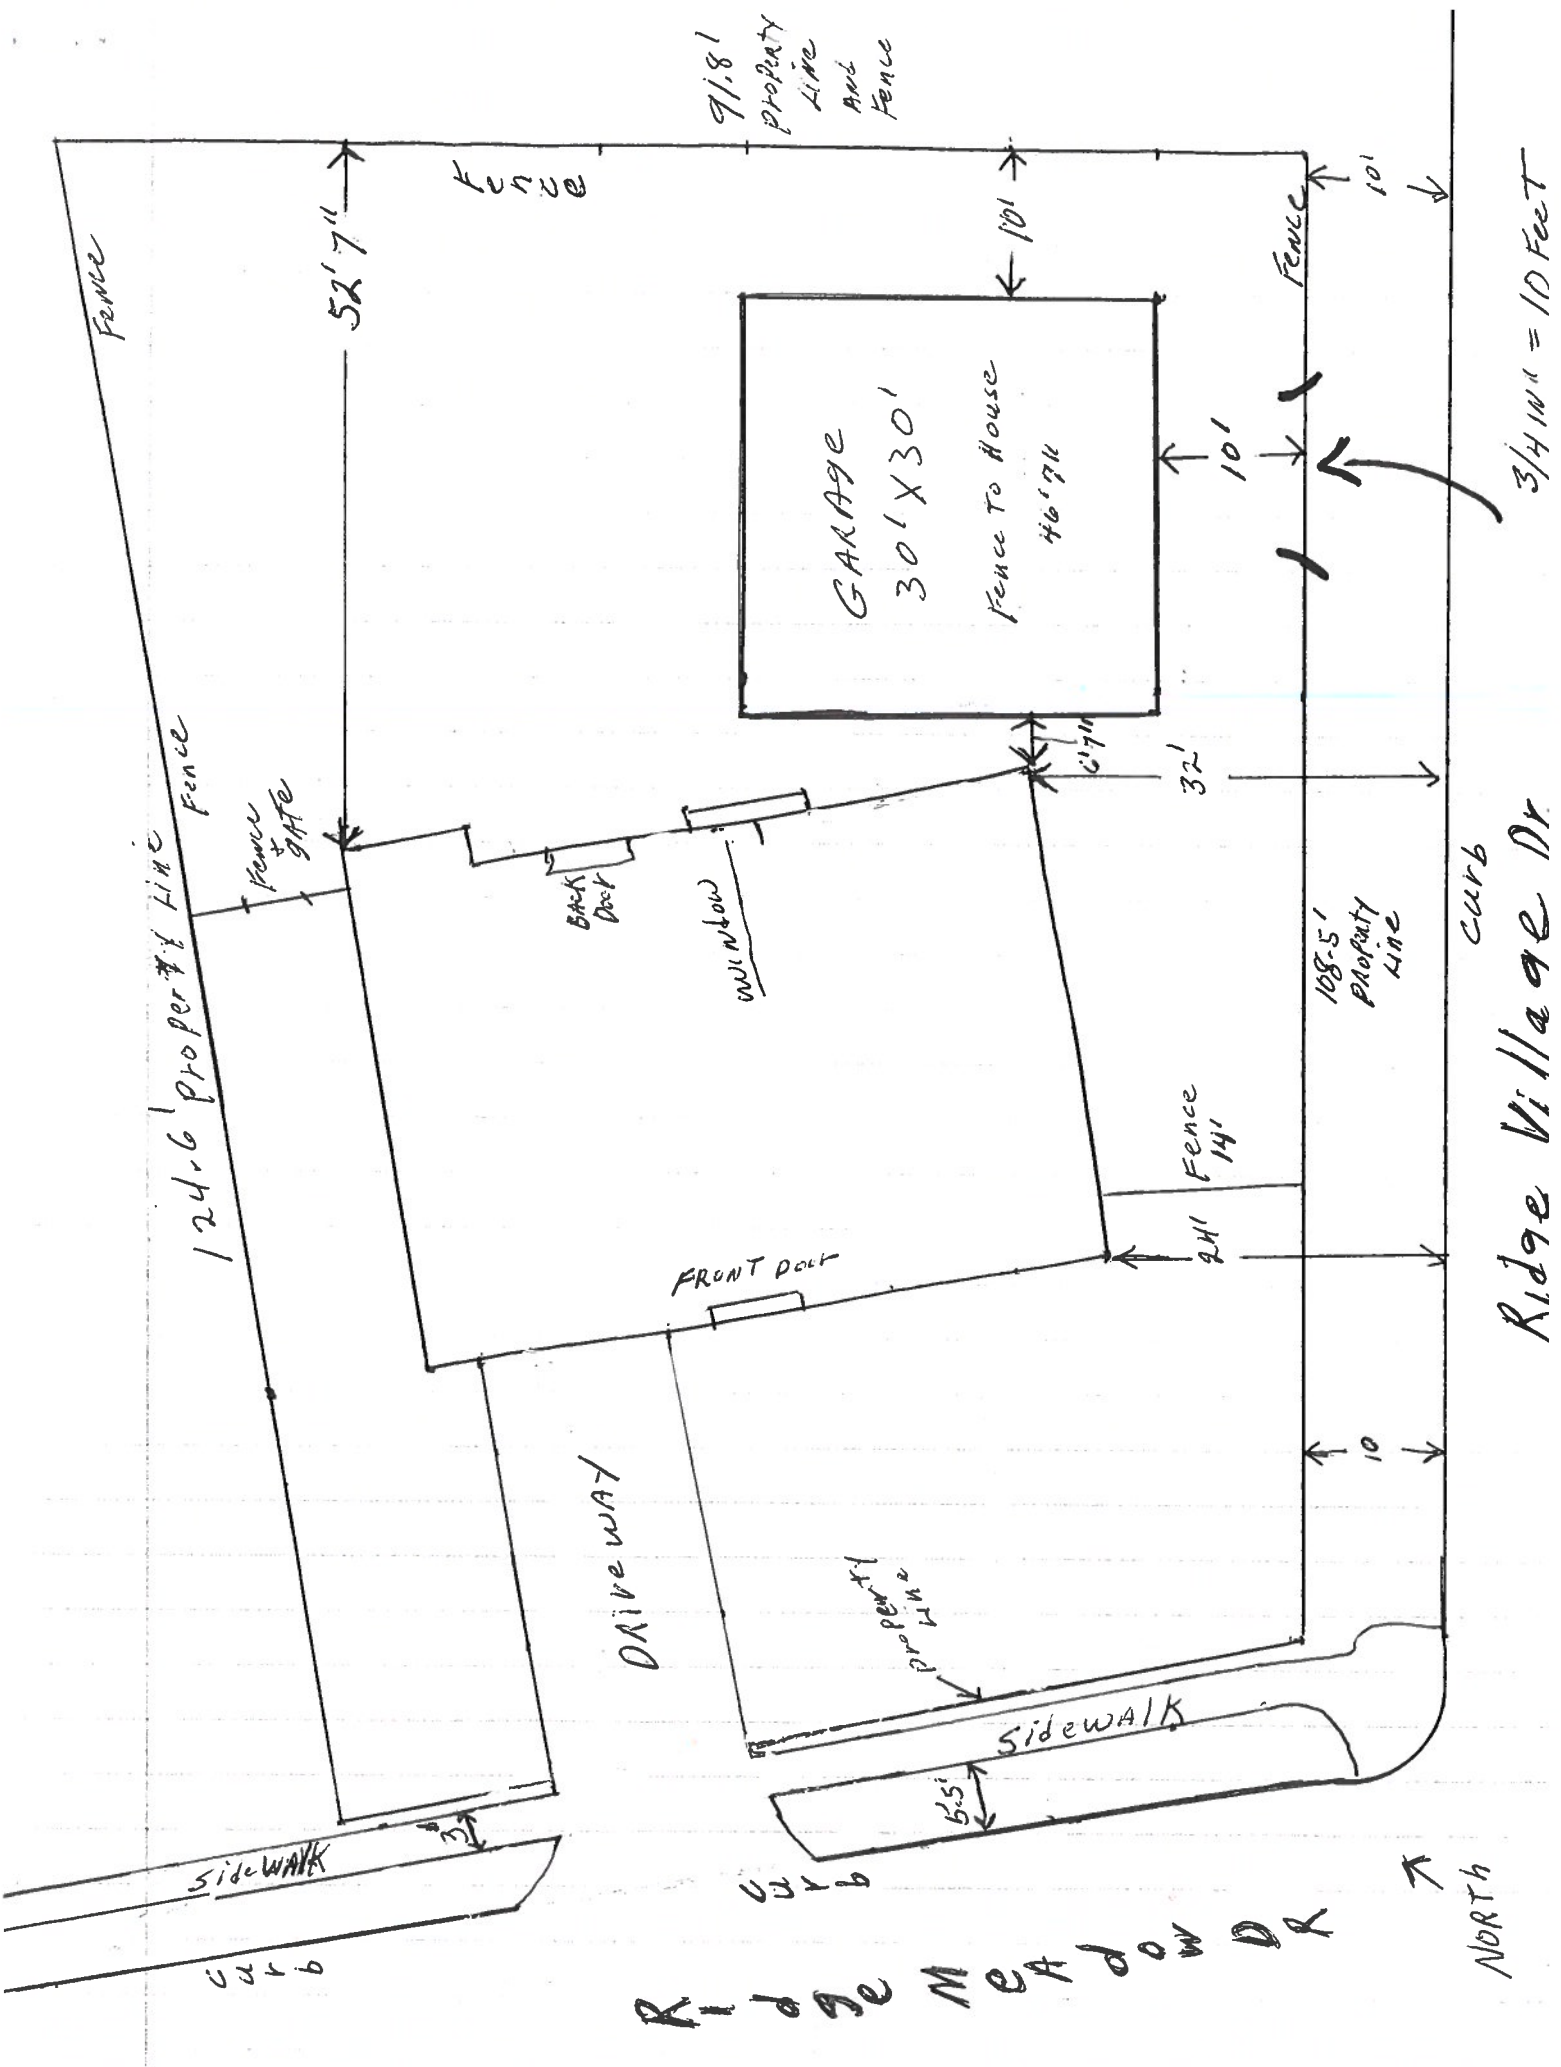

9/18' PROPERTY LINE AND FENCE

3/4 10' = 10 Feet

Ridge Village Dr

Ridge Meadow Dr

NORTH

A-18-177
Subject Property – 14202 Ridge Meadow Drive



Subject Property/Proposed Garage Location



Neighboring Property



Neighboring Property



Streetscape NW



Streetscape Along Proposed Garage, Ridge Village Drive (cul de sac)

