

HISTORIC AND DESIGN REVIEW COMMISSION

December 05, 2018

HDRC CASE NO: 2018-565
ADDRESS: 104 FIR
LEGAL DESCRIPTION: NCB 2967 BLK 2 LOT 8 W 37 FT OF 7
ZONING: RM-4,HS
CITY COUNCIL DIST.: 1
DISTRICT: King William Historic District
LANDMARK: Heiligman, MW - House
APPLICANT: Marilyn Adams
OWNER: Marilyn Adams
TYPE OF WORK: Historic Tax Verification
APPLICATION RECEIVED: November 1, 2018
60-DAY REVIEW: December 31, 2018
REQUEST:

The applicant is requesting Historic Tax Verification for the property at 104 Fir.

APPLICABLE CITATIONS:

Sec. 35-618. - Tax Exemption Qualifications.

- (a) Assessed Valuation. In accordance with the provisions of this article, a building, site, or structure which meets the definition of a historically significant site in need of tax relief to encourage preservation and which is substantially rehabilitated and/or restored as certified by the historic and design review commission and approved by the city tax assessor-collector, shall have an assessed value for ad valorem taxation as follows regardless of ownership during the granted time period:
 - (1) A residential property shall have the assessed value for ad valorem taxation for a period of ten (10) tax years equal to the assessed value prior to preservation.
- (b) Applicability. This exemption shall begin on the first day of the first tax year after verification of completion of the preservation required for certification; provided the building shall comply with the applicable zoning regulations for its use and location.
- (c) Application. Application for a historic structure preservation tax exemption pursuant to this division is to be filed with the office of historic preservation. The historic preservation officer shall be the agent of the city for the purposes of administering this division provided that the historic preservation officer request a recommendation from the historic and design review commission. Each application shall be signed and sworn to by the owner of the property and shall:
 - (1) State the legal description of the property proposed for certification;
 - (2) Include an affidavit by the owner describing the historic significance of the structure in need of tax relief;
 - (3) Include a final complete set of plans for the historic structure's restoration or rehabilitation;
 - (4) Include a statement of costs for the restoration or rehabilitation work;
 - (5) Include a projection of the estimated construction, time and predicted completion date of the historic restoration or rehabilitation;
 - (6) Authorize the members of the historic and design review commission, the city tax assessor-collector and city officials to visit and inspect the property proposed for certification and the records and books of the owners as necessary to certify that the property in question is in substantial need of restoration or rehabilitation;
 - (7) Include a detailed statement of the proposed use for the property; and
 - (8) Provide any additional information to the historic and design review commission which the owner deems relevant or useful such as the history of the structure or access to the structure by the public.

Each application shall contain sufficient documentation confirming or supporting the information submitted therein.

(d) Certification.

- (1) Historic and Design Review Commission Certification. Upon receipt of the owner's sworn application the historic and design review commission shall make an investigation of the property and shall certify the facts to

the city tax assessor-collector within thirty (30) days along with the historic and design review commission's documentation for recommendation of either approval or disapproval of the application for exemption.

- (2) Tax Assessor-Collector Approval. Upon receipt of the certified application for tax exemption as well as the recommendation of the historic and design review commission, the city's tax assessor-collector shall within thirty (30) days approve or disapprove eligibility of the property for tax relief pursuant to this division. In determining eligibility, the tax assessor-collector shall first determine that all the requirements of this division have been complied with and that only the historic structure and the land reasonably necessary for access and use thereof is to be provided favorable tax relief.
- (e) Verification of Completion. Upon completion of the restoration and rehabilitation, together with a fee as specified in Appendix "C" of this chapter, the owner, who may not be the same as at the time of application, shall submit a sworn statement of completion acknowledging that the historically significant site in need of tax relief to encourage preservation has been substantially rehabilitated or restored as certified by the historic and design review commission. The historic and design review commission, upon receipt of the sworn statement of completion, but no later than thirty (30) days thereafter, shall make an investigation of the property and shall recommend either approval or disapproval of the fact that the property has been substantially completed as required for certification. If the historic and design review commission recommends that it has not been substantially completed as so required, then the certified applicant may be required by the historic preservation officer to complete the restoration or rehabilitation in order to secure the tax exemption provided herein. If the verification of completion is favorable, the historic and design review commission shall recommend approval and the historic preservation office may notify the tax assessor-collector in writing of compliance. Thereafter, the tax assessor-collector shall provide the property with the historic tax exemption.
- (f) Historic Preservation Tax Exemptions.
 - (1) Historic Preservation Tax Exemption for Residences in Need of Substantial Repair. In accordance with the provisions of this chapter, a historically significant residential building, which meets both the definitions of a historically significant site in need of tax relief to encourage preservation and of a residential property in Appendix "A" of this chapter, and is either individually designated or is located within the boundaries of a locally designated historic district which is substantially rehabilitated and is approved by the chief appraiser of the Bexar County Appraisal District, shall have an assessed value for ad valorem taxation as follows:
 - A. A residential property shall have no assessed value for ad valorem taxation for a period of five (5) tax years after verification, as defined in Appendix "A" to this chapter. Thereafter, the exempt property shall be reappraised at current market value and assessed at a fifty (50) percent rate for an additional consecutive five-year period.
 - B. This exemption shall begin on the first day of the first tax year after verification of completion of the substantial rehabilitation by the historic and design review commission, provided compliance with subsection (b) of this section.
- (g) Eligibility.
 - (1) The tax exemption options outlined in subsection (f), above, will remain in effect unless terminated by designation status being removed pursuant to subsection 35-606(g) of this article.

FINDINGS:

- a. The applicant is requesting Historic Tax Verification for the property at 104 Fir, located within the King William Historic District and individually designated as the Heiligman House historic site. The applicant received Historic Tax Certification for this property at the HDRC hearing on January 18, 2017.
- b. A number of rehabilitative scopes of work have been approved including repair of wood siding, windows, columns, decking, and the front porch roof; replacement of non-original windows with matching wood windows; construction of a rear addition and deck; installation a granite driveway, a new HVAC system, and wood privacy fence; reroofing with new standing seam metal roof, and foundation repairs. In addition to the previously noted exterior items, a number of interior scopes of work have been planned or completed including electrical and mechanical improvements, interior finishes and framing. The project started in November 2016 and was completion by November 2018.
- c. The applicant submitted an itemized list of cost that meets the threshold to be eligible for Historic Tax Certification.
- d. The requirements for Historic Tax Certification outlined in UDC Section 25-618 have been met and the applicant

has provided evidence to that effect to the Historic Preservation Officer including photographs, an itemized list of cost, and a timeline of completion.


- e. Approval of Tax Verification by the HDRC in 2018 means that the property owners will be eligible for the Substantial Rehabilitation Tax Incentive beginning in 2019.

RECOMMENDATION:

Staff recommends approval of Historic Tax Verification based on findings b through d.

CASE MANAGER:

Huy Pham

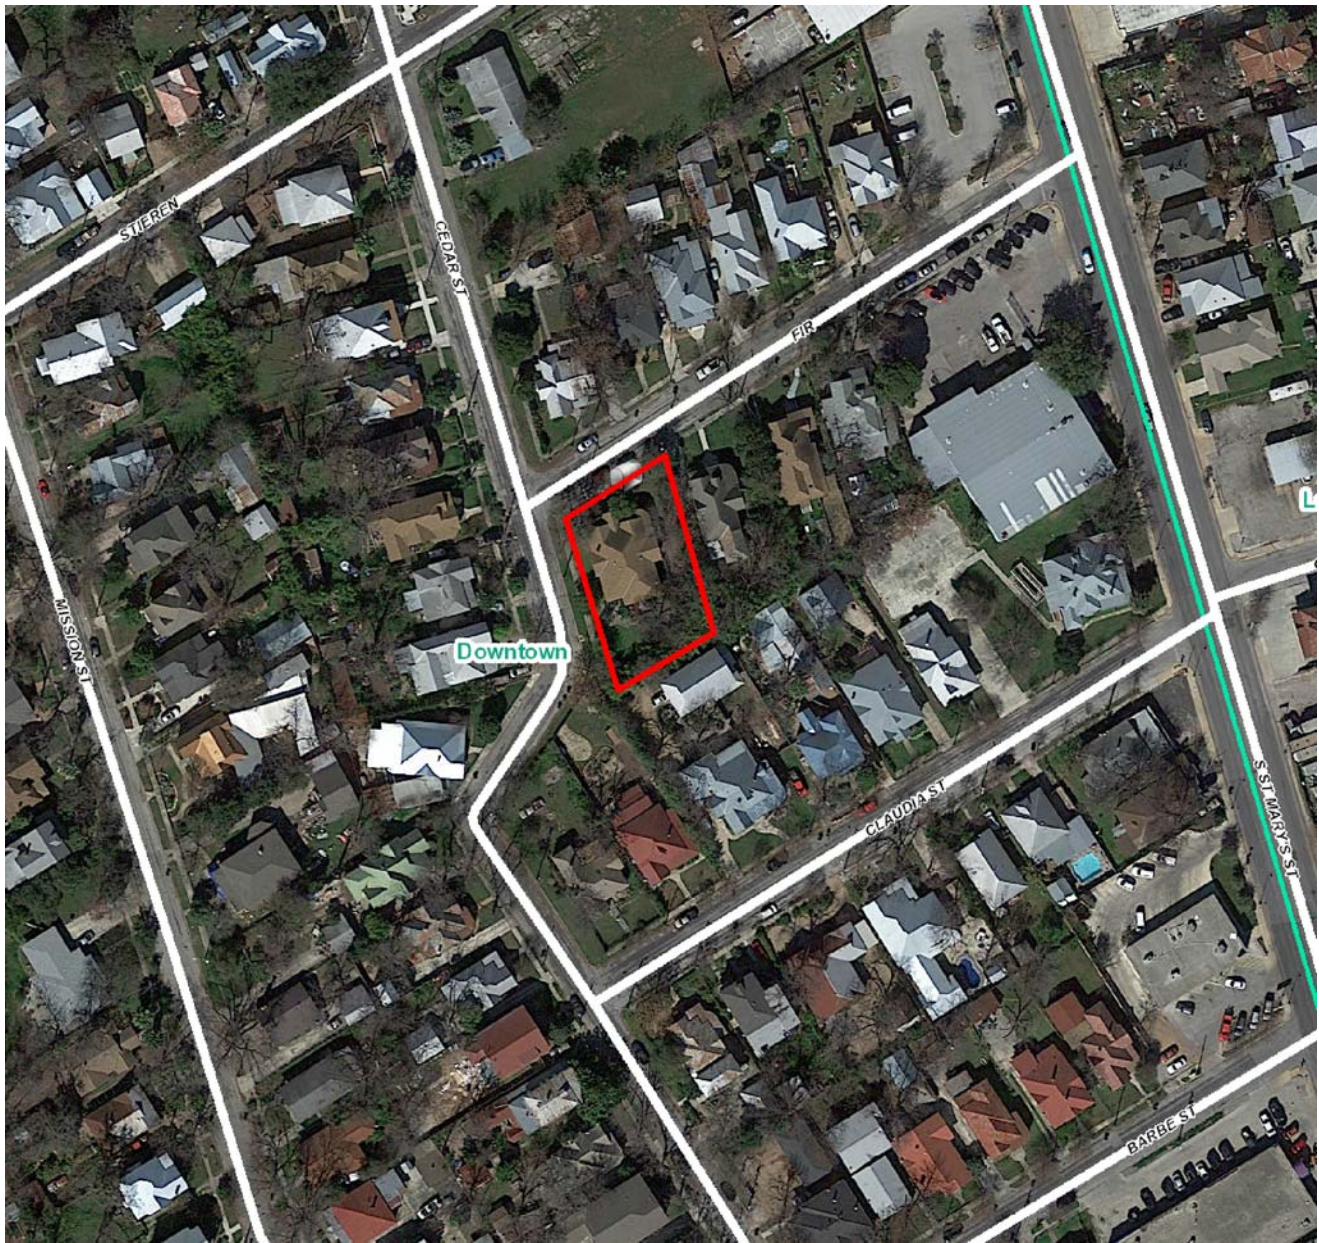

Flex Viewer

Powered by ArcGIS Server

Printed: Jan 05, 2017

The City of San Antonio does not guarantee the accuracy, adequacy, completeness or usefulness of any information. The City does not warrant the completeness, timeliness, or positional, thematic, and attribute accuracy of the GIS data. The GIS data, cartographic products, and associated applications are not legal representations of the depicted data. Information shown on these maps is derived from public records that are constantly undergoing revision. Under no circumstances should GIS-derived products be used for final design purposes. The City provides this information on an "as is" basis without warranty of any kind, express or implied, including but not limited to warranties of merchantability or fitness for a particular purpose, and assumes no responsibility for anyone's use of the information.



104 Fir Street



104 Fir Street

Fir St

Fir St


Fir St

Cedar St

Cedar St

Cedar St




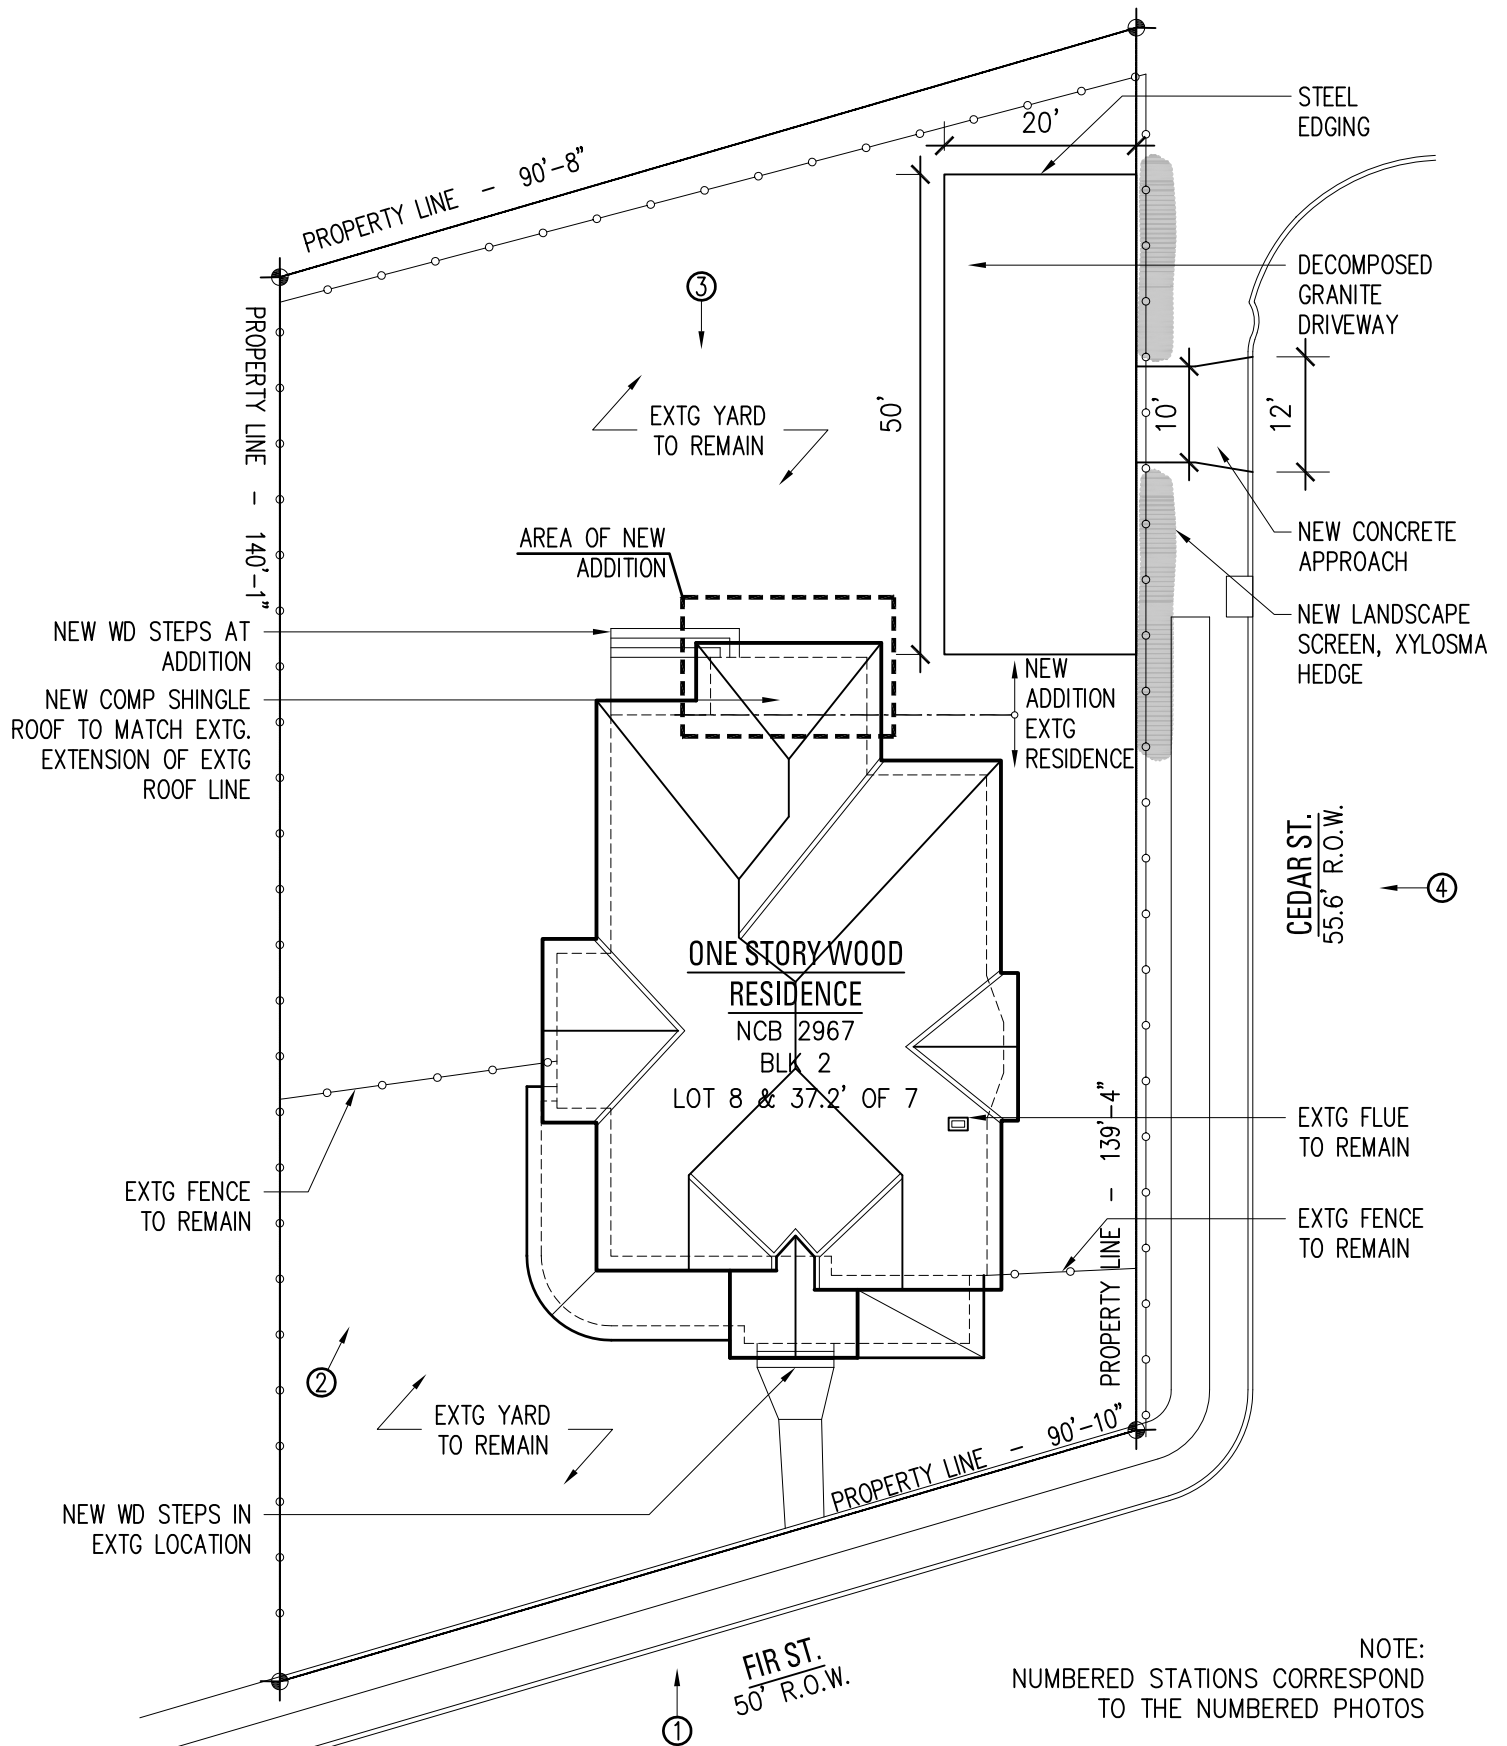

SITE PLAN: PROPOSED


SCALE: 1" = 20'-0"

104 FIR STREET	A0.1 SHT 1 OF 6
DATE: DECEMBER 23, 2016	
POTEET ARCHITECTS, LP	

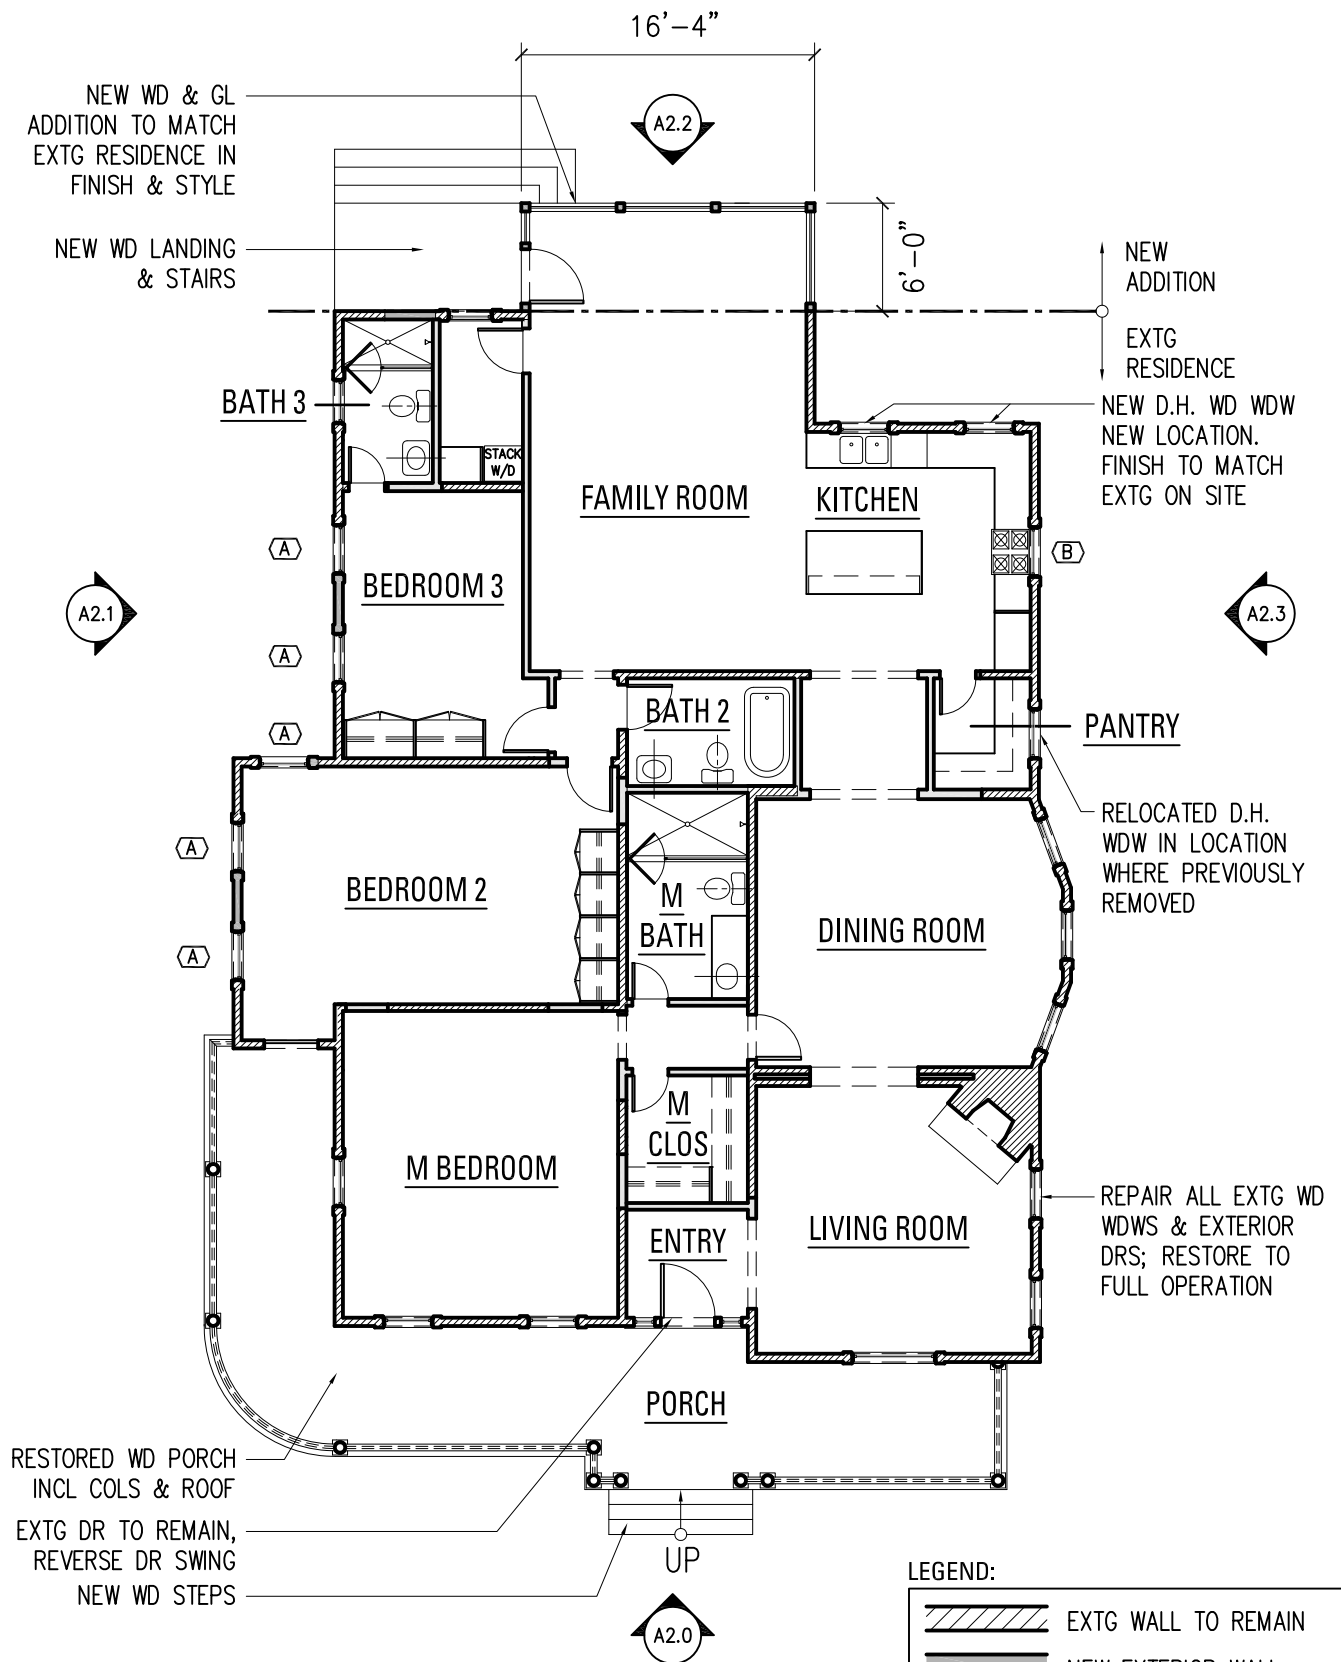

FLOOR PLAN: PROPOSED

SCALE: 3/32" = 1'-0"

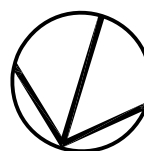


104 FIR STREET

DATE: DECEMBER 23, 2016

POTEET ARCHITECTS, LP

A1.0

SHT 2 OF 6

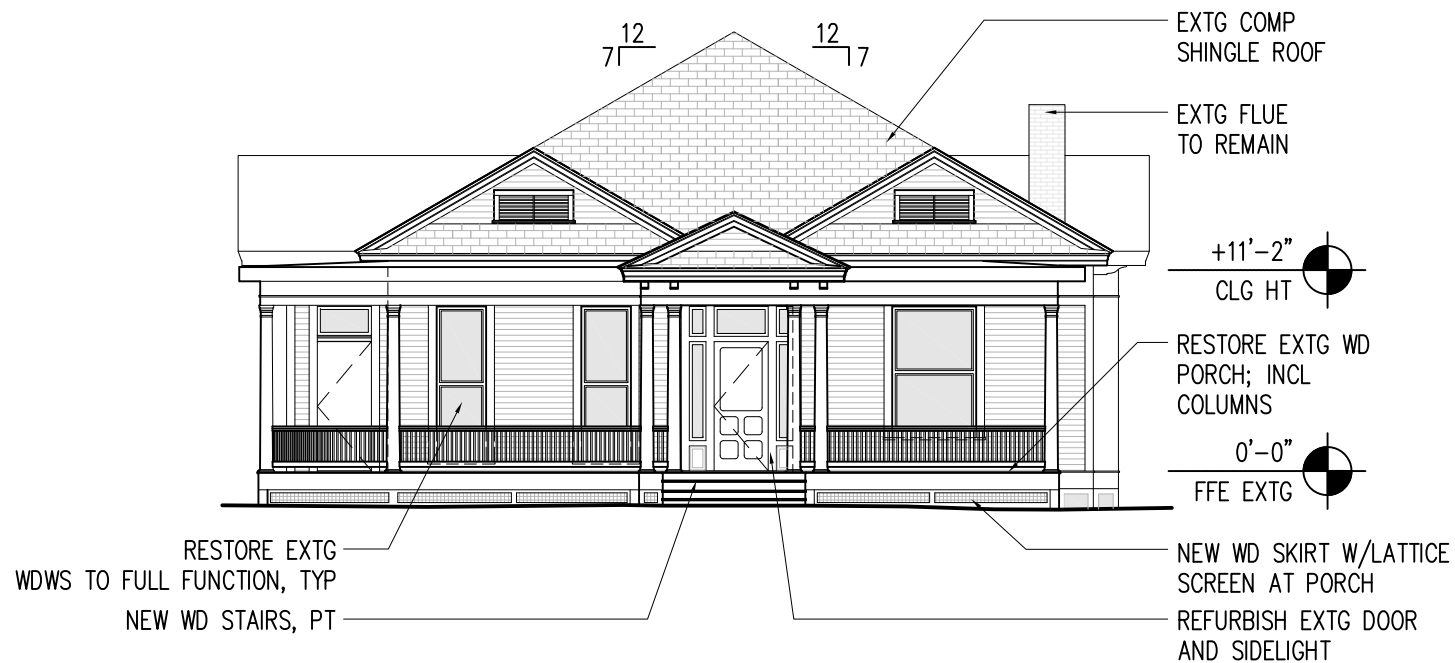

EXTERIOR ELEVATION: LOOKING SOUTH

SCALE: $\frac{3}{32}" = 1'-0"$


104 FIR STREET

DATE: DECEMBER 23, 2016

POTEET ARCHITECTS, LP

A2.0

SHT 3 OF 6

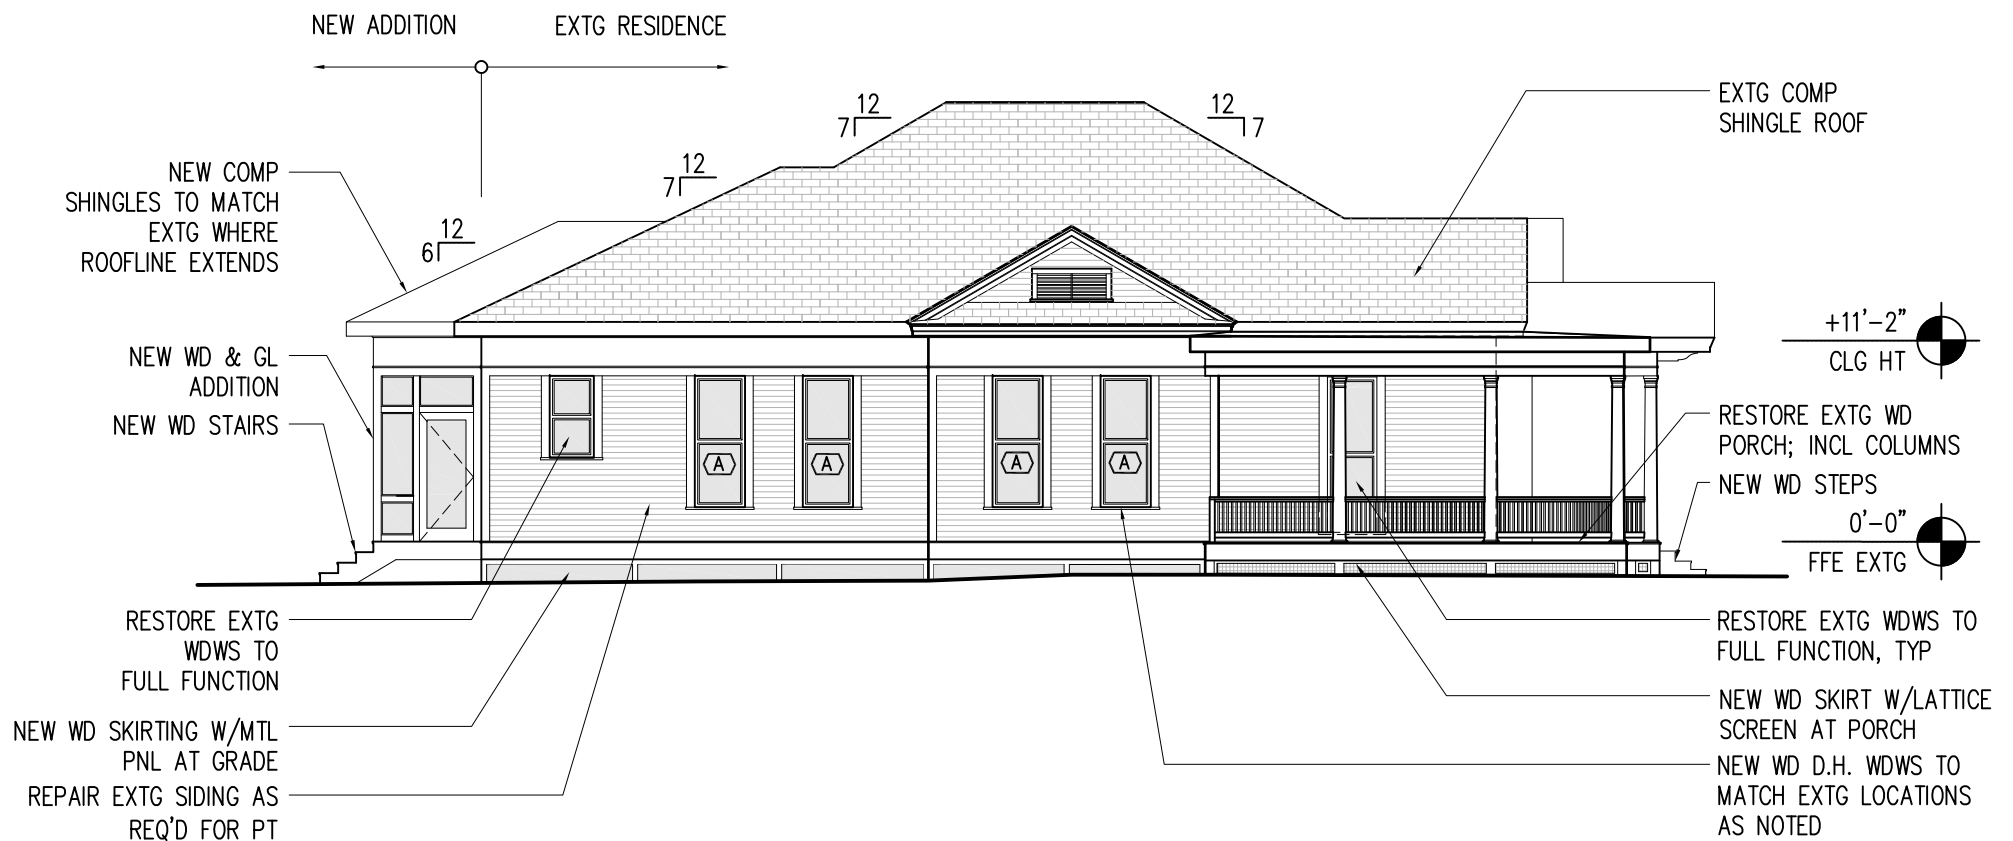

EXTERIOR ELEVATION: LOOKING WEST

SCALE: 3/32" = 1'-0"


104 FIR STREET

DATE: DECEMBER 23, 2016

POTEET ARCHITECTS, LP

A2.1

SHT 4 OF 6

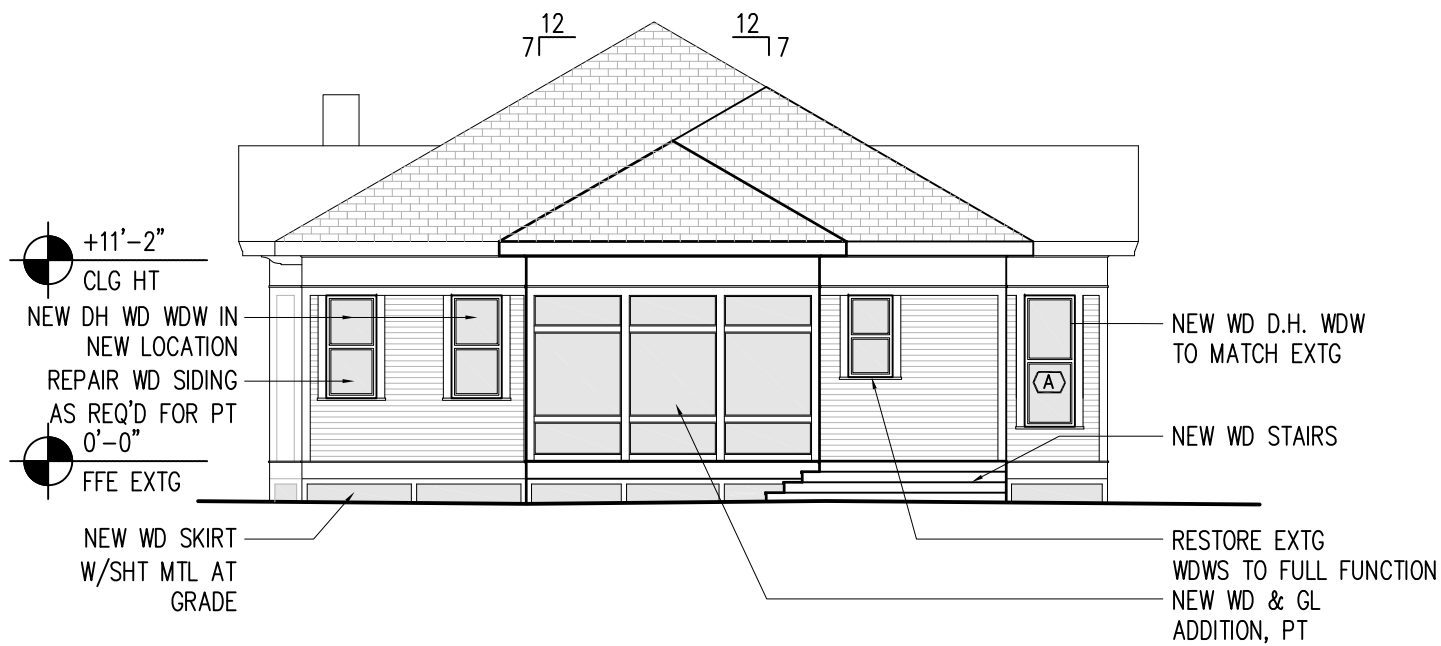

EXTERIOR ELEVATION: LOOKING NORTH

SCALE: 3/32" = 1'-0"


104 FIR STREET

DATE: DECEMBER 23, 2016

POTEET ARCHITECTS, LP

A2.2

SHT 5 OF 6

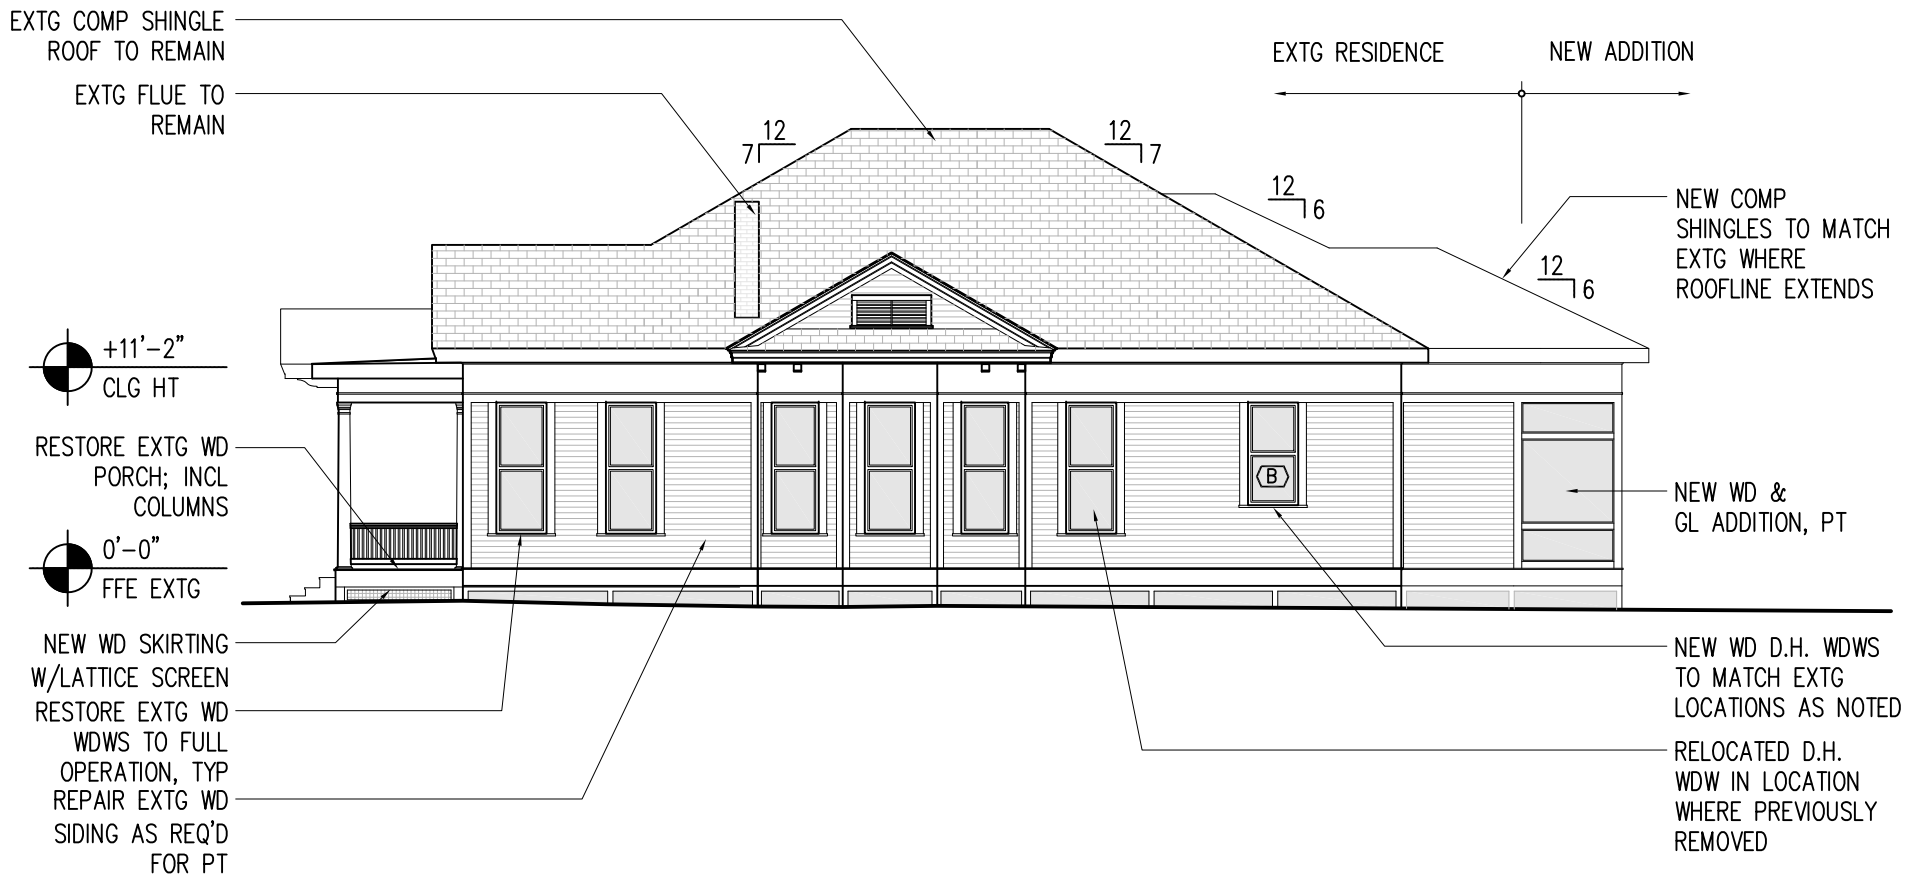

EXTERIOR ELEVATION: LOOKING EAST

SCALE: 3/32" = 1'-0"

104 FIR STREET	A2.3 SHT 6 OF 6
DATE: DECEMBER 23, 2016	
POTEET ARCHITECTS, LP	



① 104 FIR ST
View looking south

415 104 FIR ST	VIEW PAGE 1 OF 4
DATE: DECEMBER 23, 2016	
POTEET ARCHITECTS	



② 104 FIR ST
View looking west



③ 104 FIR ST
View looking north



RELOCATE A/C
LINE AS PART OF
A/C REPAIR

④ 104 FIR ST
View looking east

415 104 FIR ST	VIEW PAGE 4 OF 4
DATE: DECEMBER 23, 2016	
POTEET ARCHITECTS	





1) 104 Fir St – View looking south



2a) 104 Fir St – View looking west



2b) 104 Fir St – View looking west



3) 104 Fir St – View looking north



4) 104 Fir St – View looking east