


Z-2018-900040 ERZD

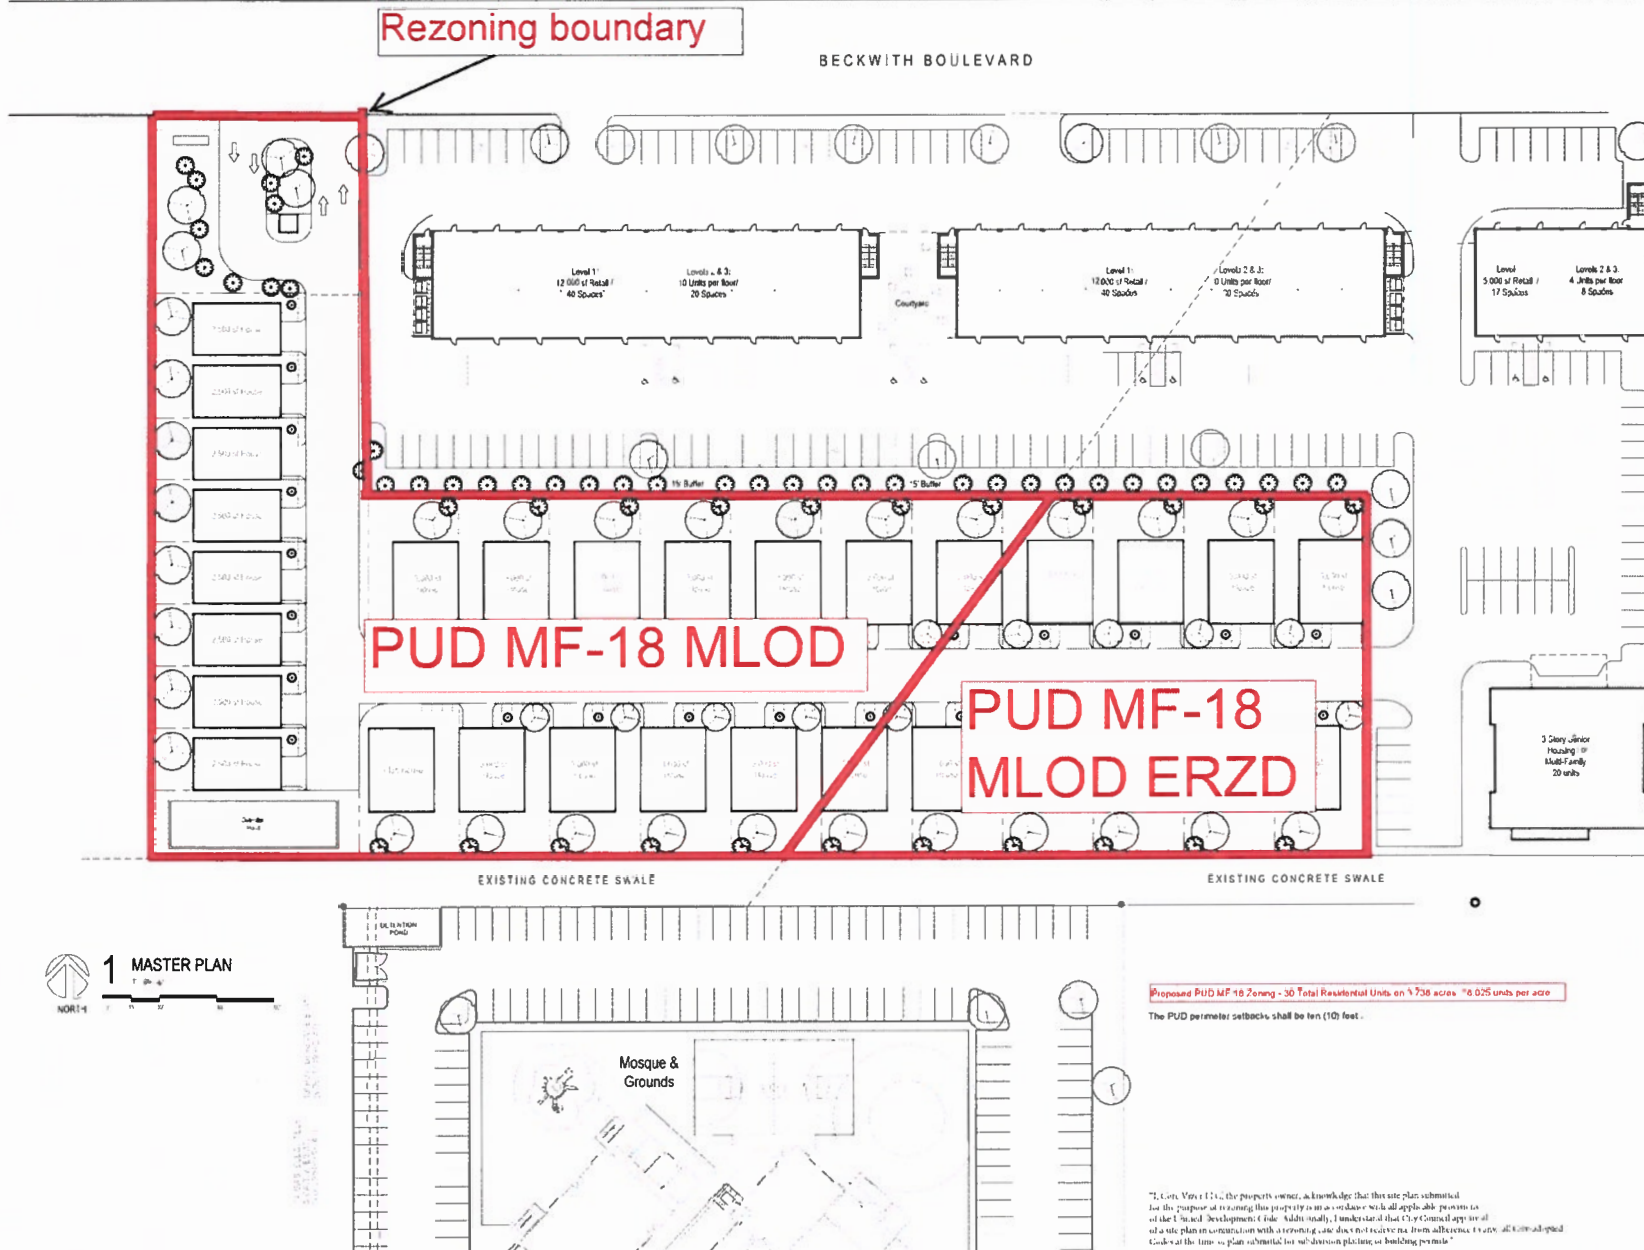

1718
ARCHITECTURE

DOCUMENTS ARE INCOMPLETE
AND MAY NOT BE USED FOR
REGULATORY APPROVAL
PERMIT, OR CONSTRUCTION.

Beckwith
Village
Master Plan

DESIGN DEVELOPMENT
DATE: 2018-07-28
BY: 1718 ARCHITECTURE

Site Plan

28 July 2018

A1.01

Property Owner: Core VIZOR LLC