


Board of Adjustment **Notification Plan for** **Case No A-18-900021**

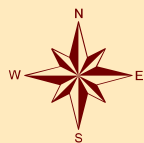

San Antonio City Limits

Subject Property

200' Notification Boundary

Council District: 9



"NOT TO SCALE,
 FOR ILLUSTRATIVE PURPOSES ONLY"

Development Services Department
 City of San Antonio

Drainage Ditch

Ditch

Drainage

9'9"

24'

9'9"

Walk way

North

Walk way

House


Driveway

Whisper Willow

FRONT

Whisper

Blue Current Fence
Red Requested Variance

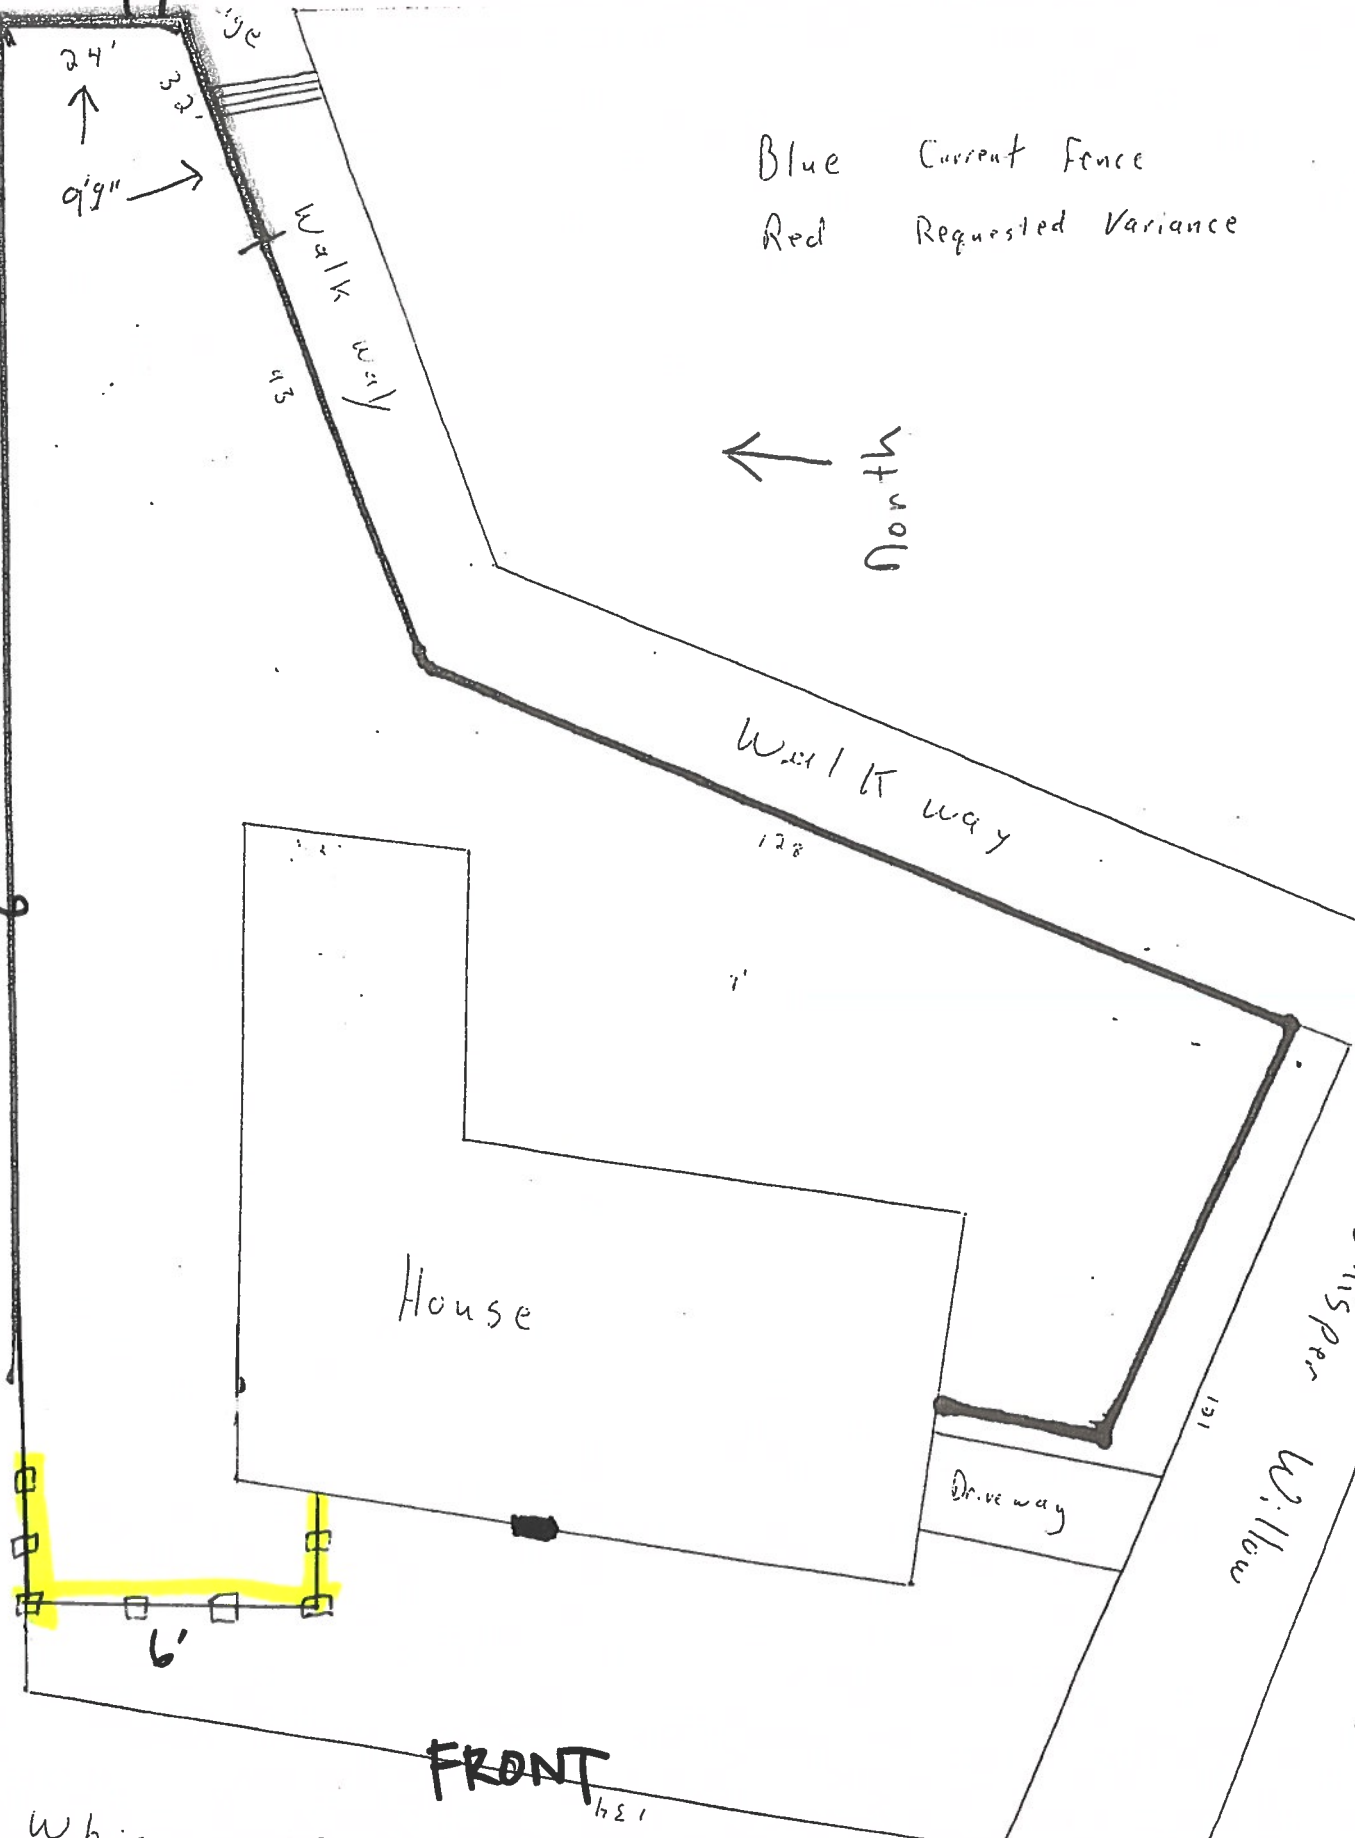

BOA-18-900021
Subject Property – 11402 Whisper Green Street



Subject Property



Subject Property



Adjacent Properties



Adjacent Properties



Adjacent Properties

