




Board of Adjustment **Notification Plan for** **Case No A-18-900013**



San Antonio City Limits

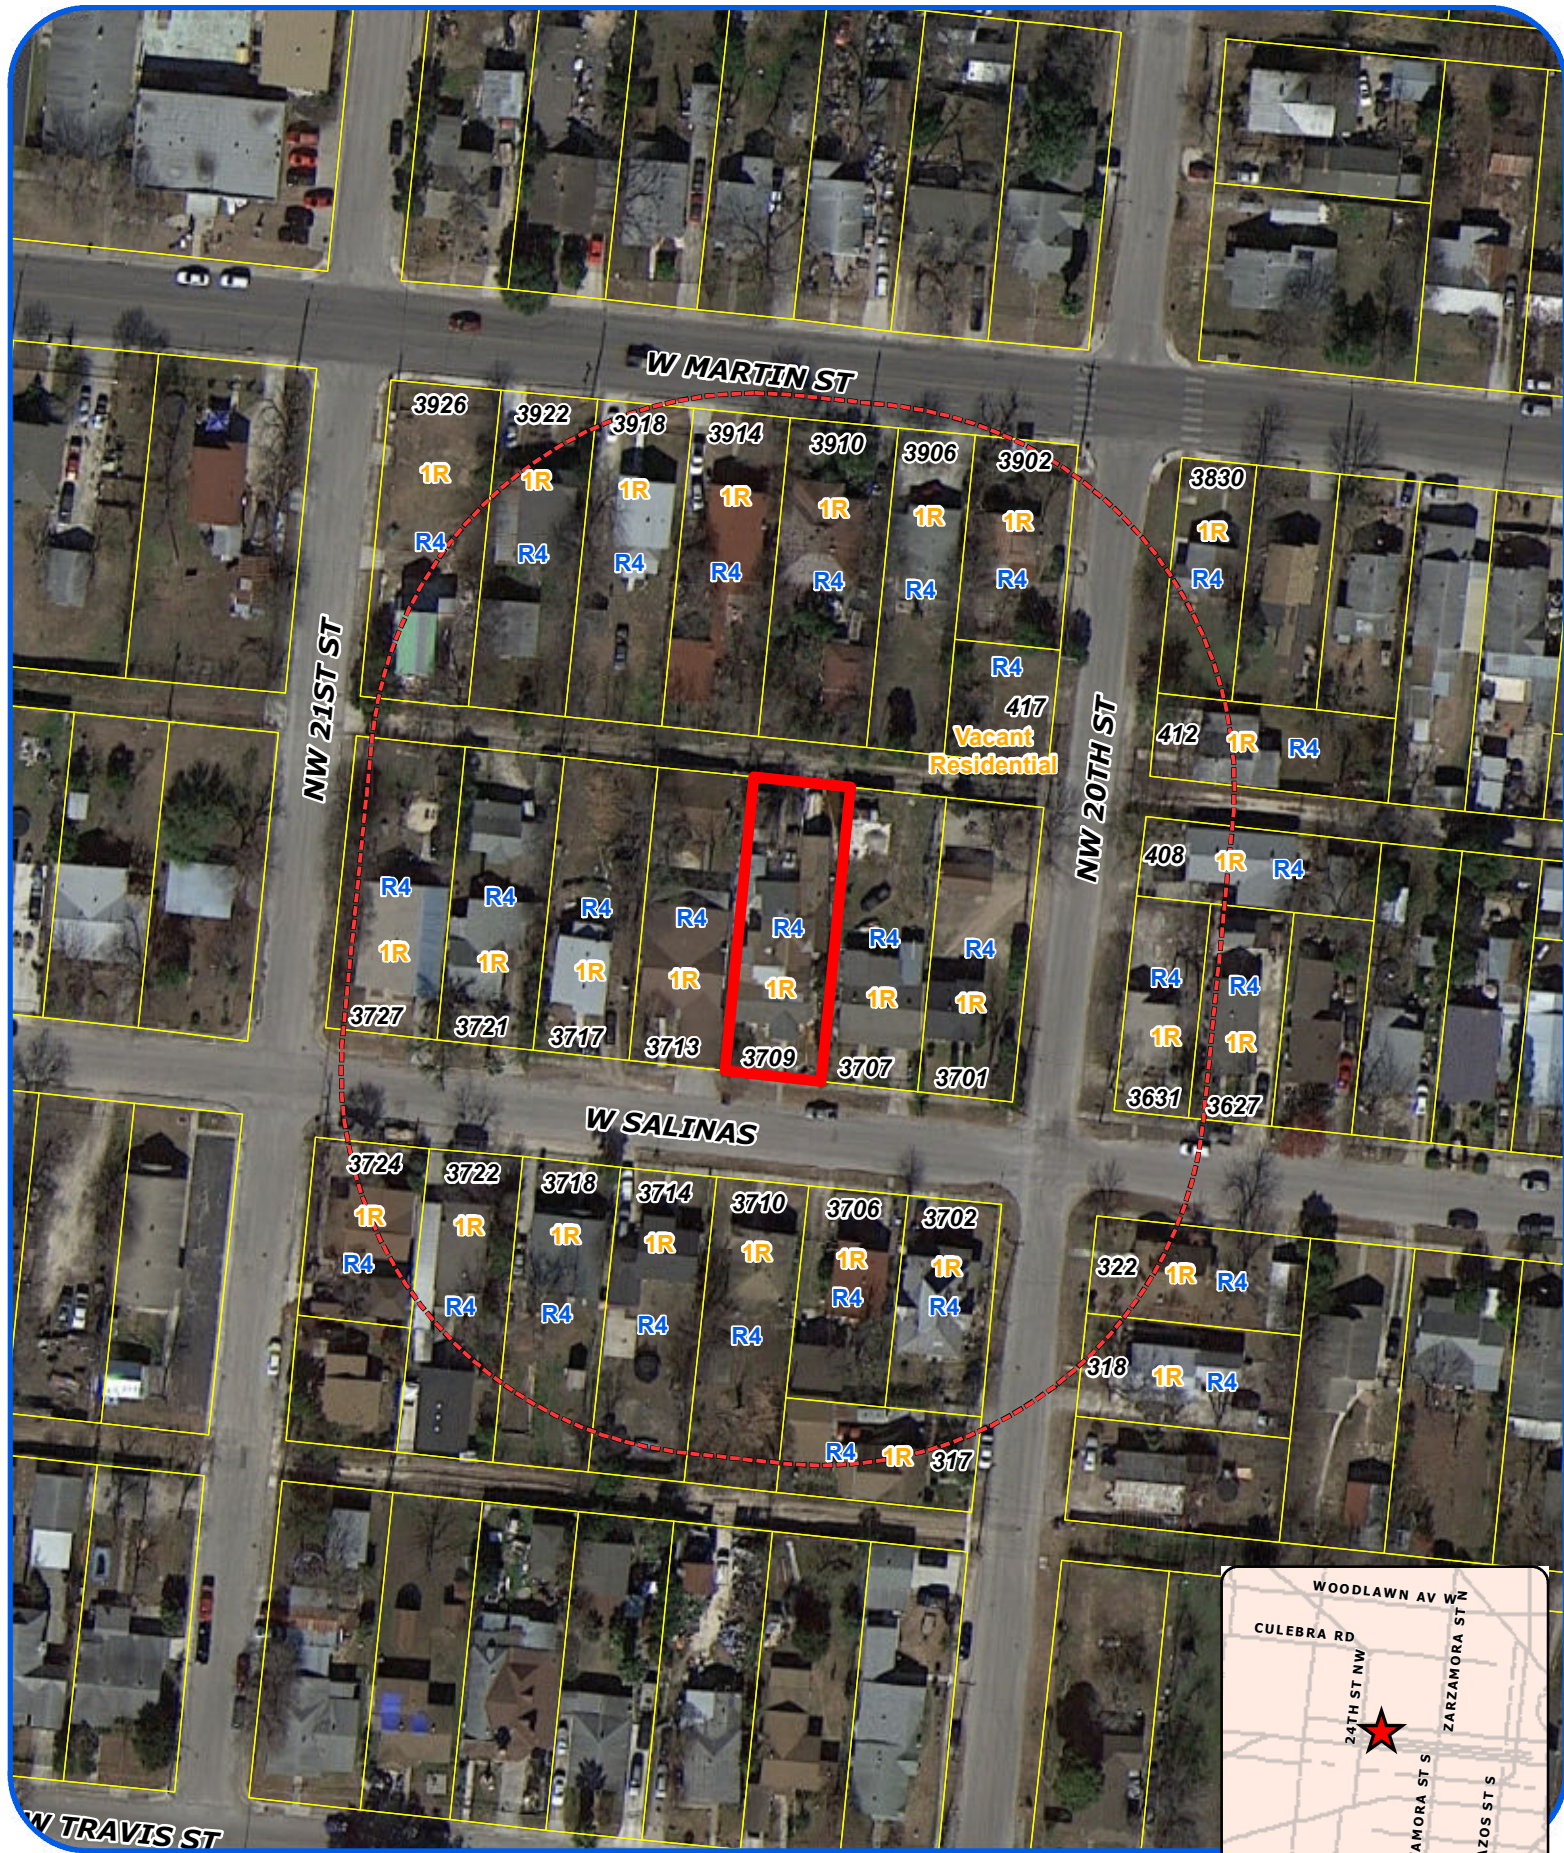

Subject Property



200' Notification Boundary



Council District: 5

"NOT TO SCALE,
 FOR ILLUSTRATIVE PURPOSES ONLY"

Development Services Department
 City of San Antonio

PLOT PLAN
FOR BUILDING PERMITS


Address: 3709 W. Saurpas

Lot: _____

Block: _____

NCB: _____

REAR

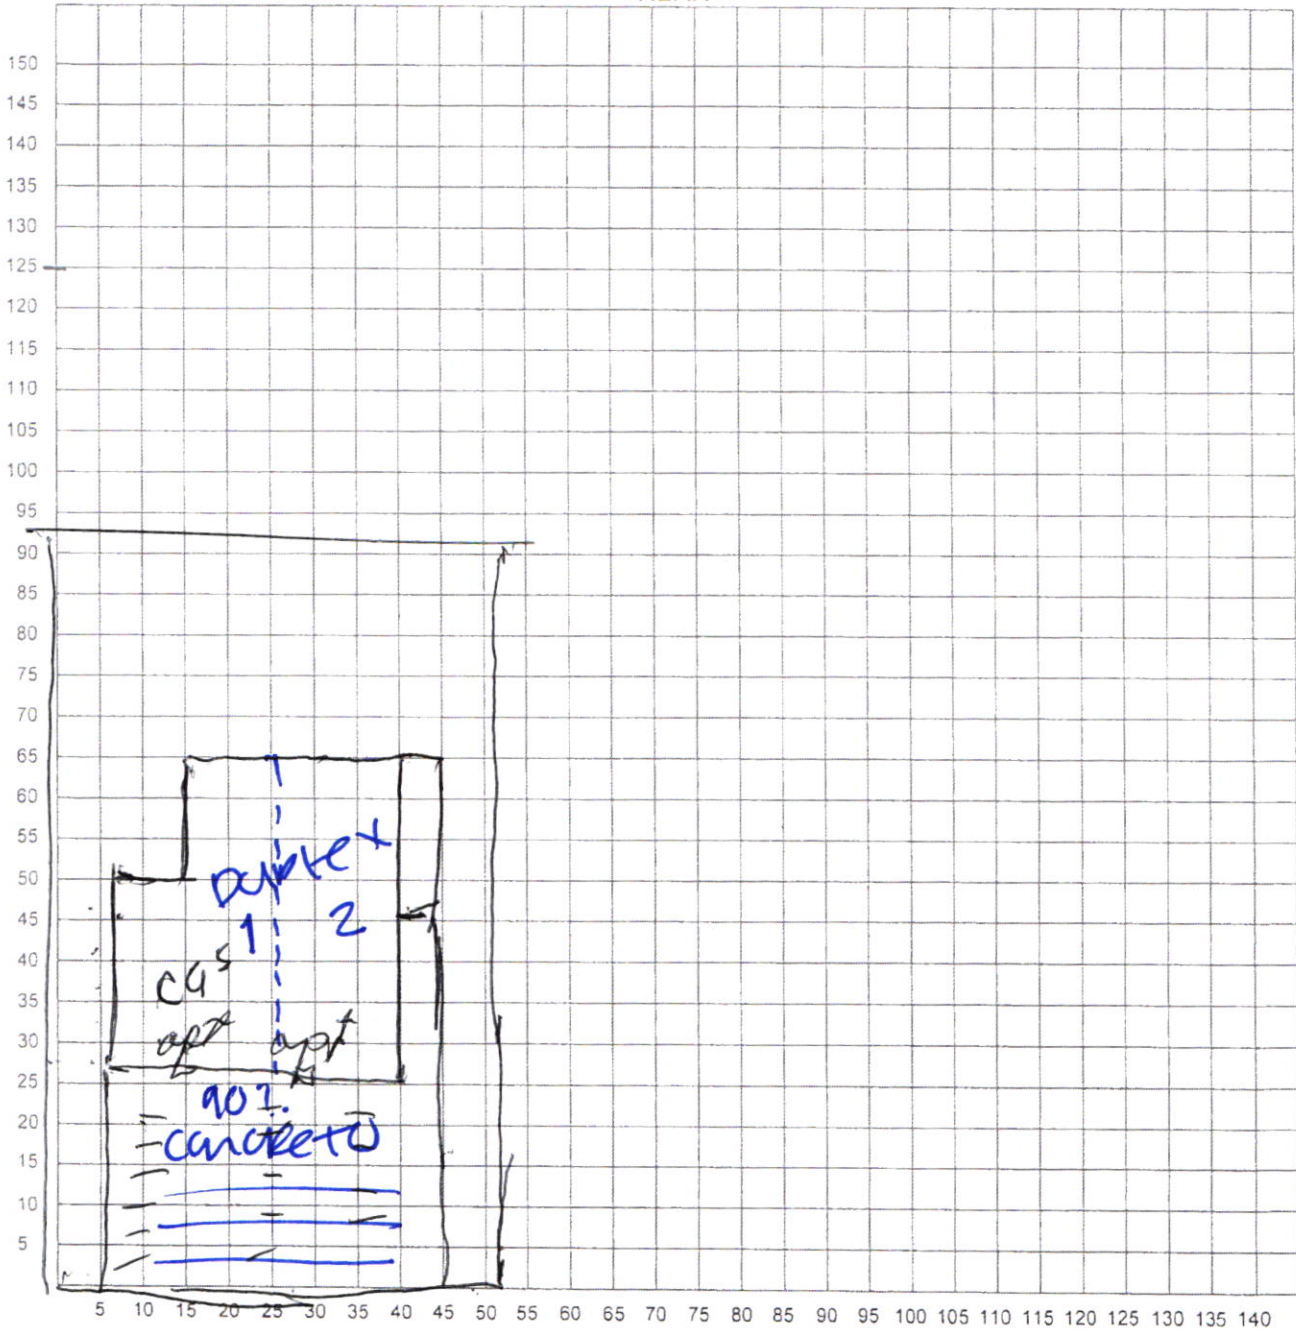

FRONT

I certify that the above plot plan shows all improvements on this property and that there will be no construction over easements. I also certify that I will build in compliance with the UDC and the 2015 IRC.

Date: 10.26.18

Signature of Applicant: _____

[Handwritten Signature]

BOA-18-900013
Subject Property – 3709 West Salinas Street



Subject Property



Neighboring properties



Neighboring properties



Neighboring properties



Neighboring properties



Neighboring properties



Salinas Street

